



SOUTH WEST ELEVATION

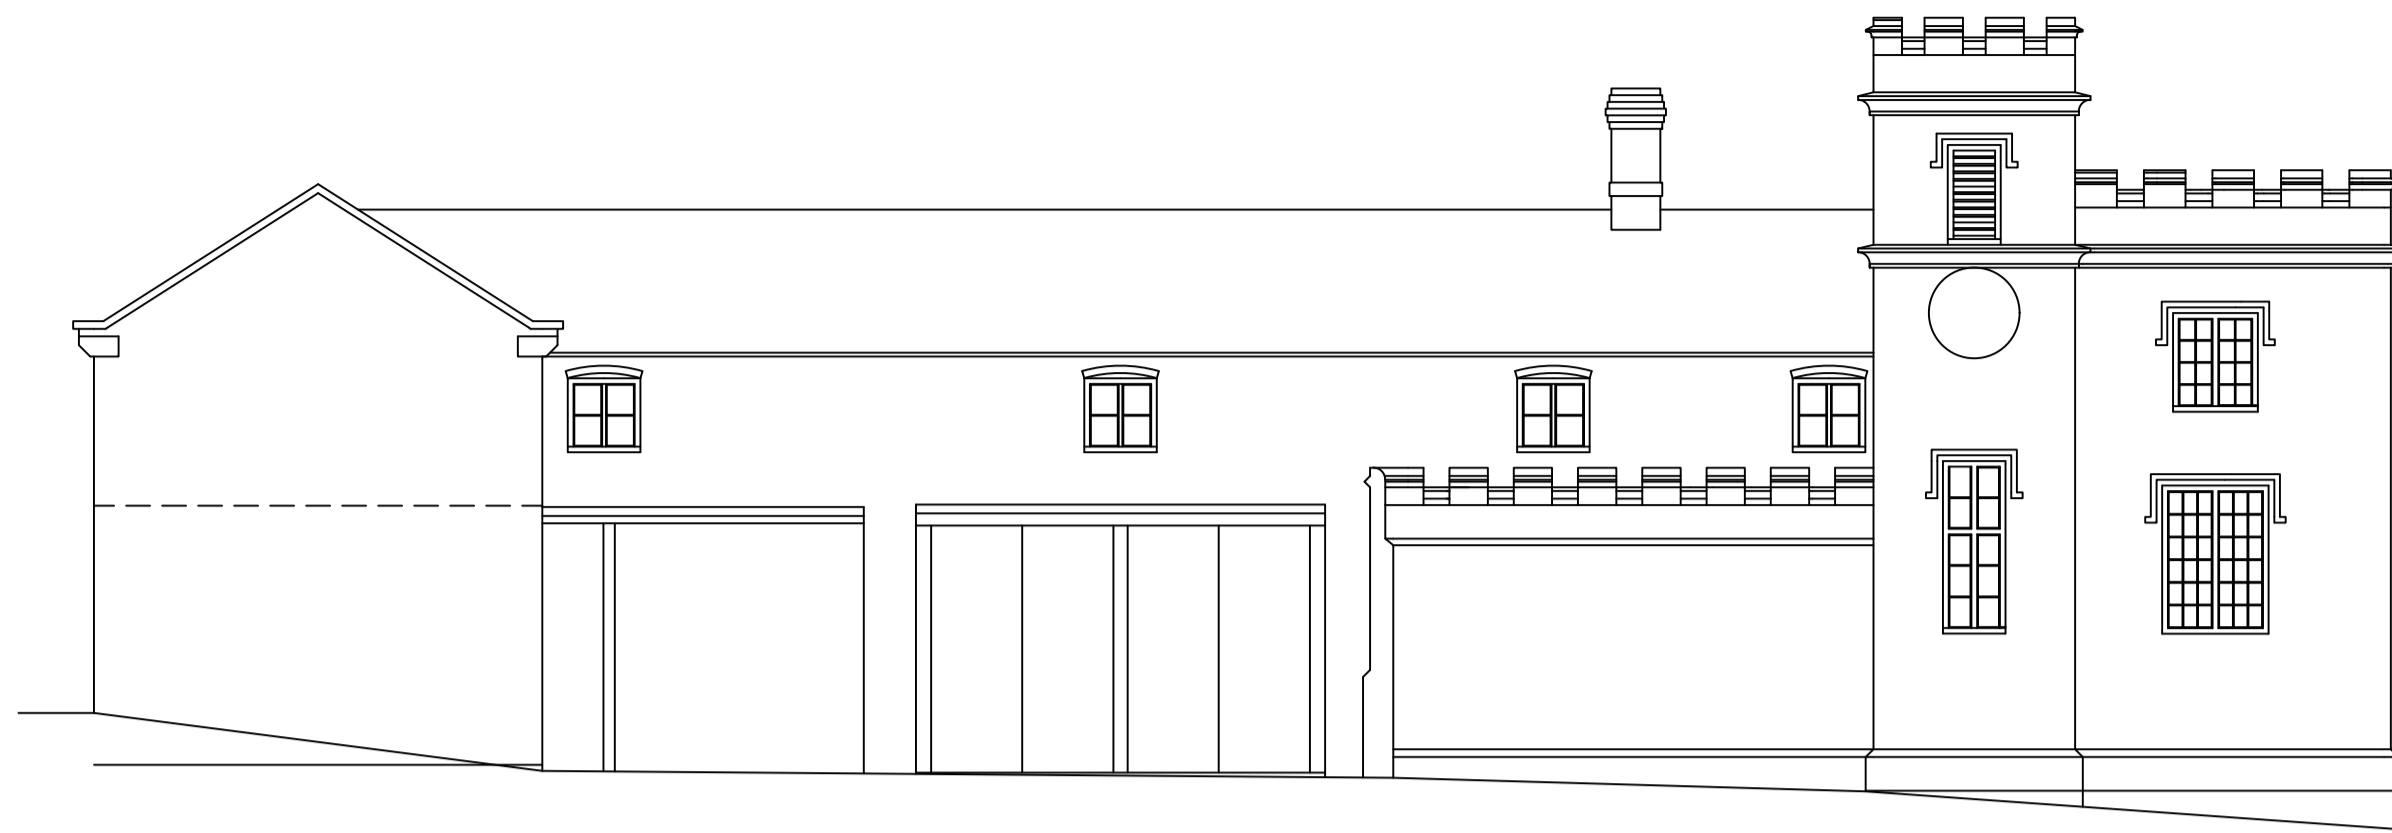


SOUTH EAST ELEVATION

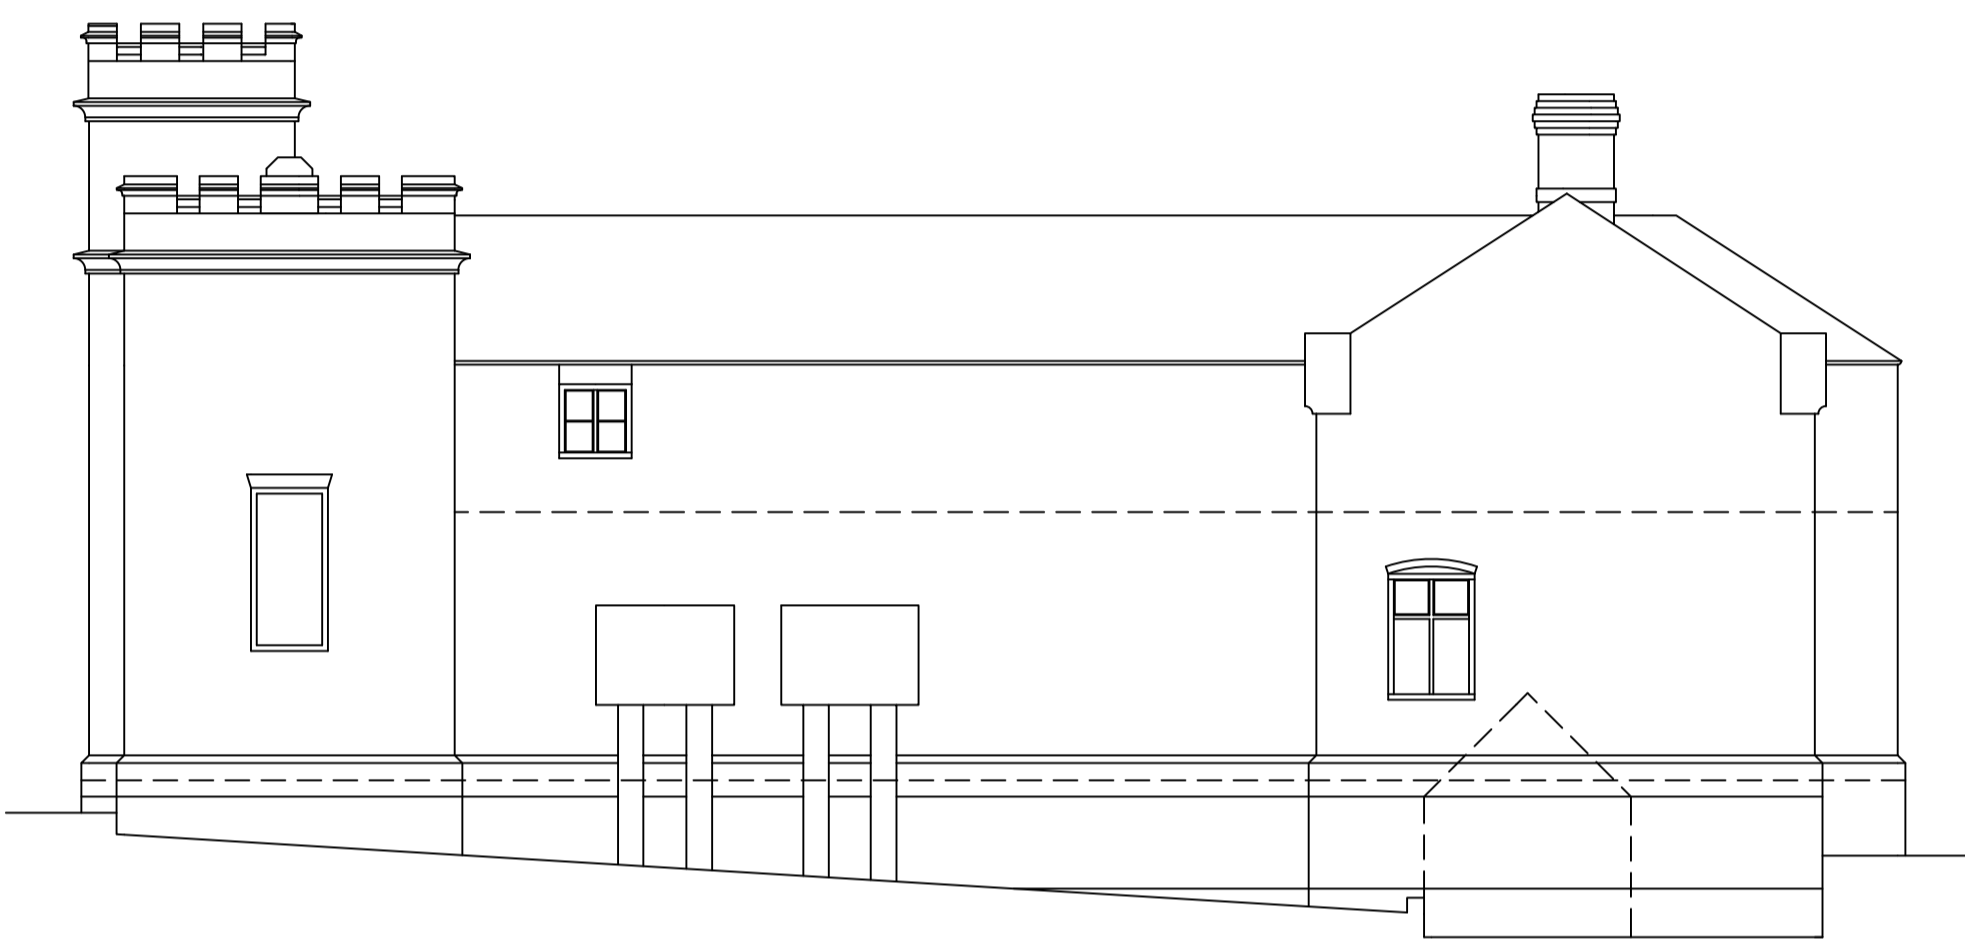


NORTH EAST ELEVATION



NORTH WEST ELEVATION

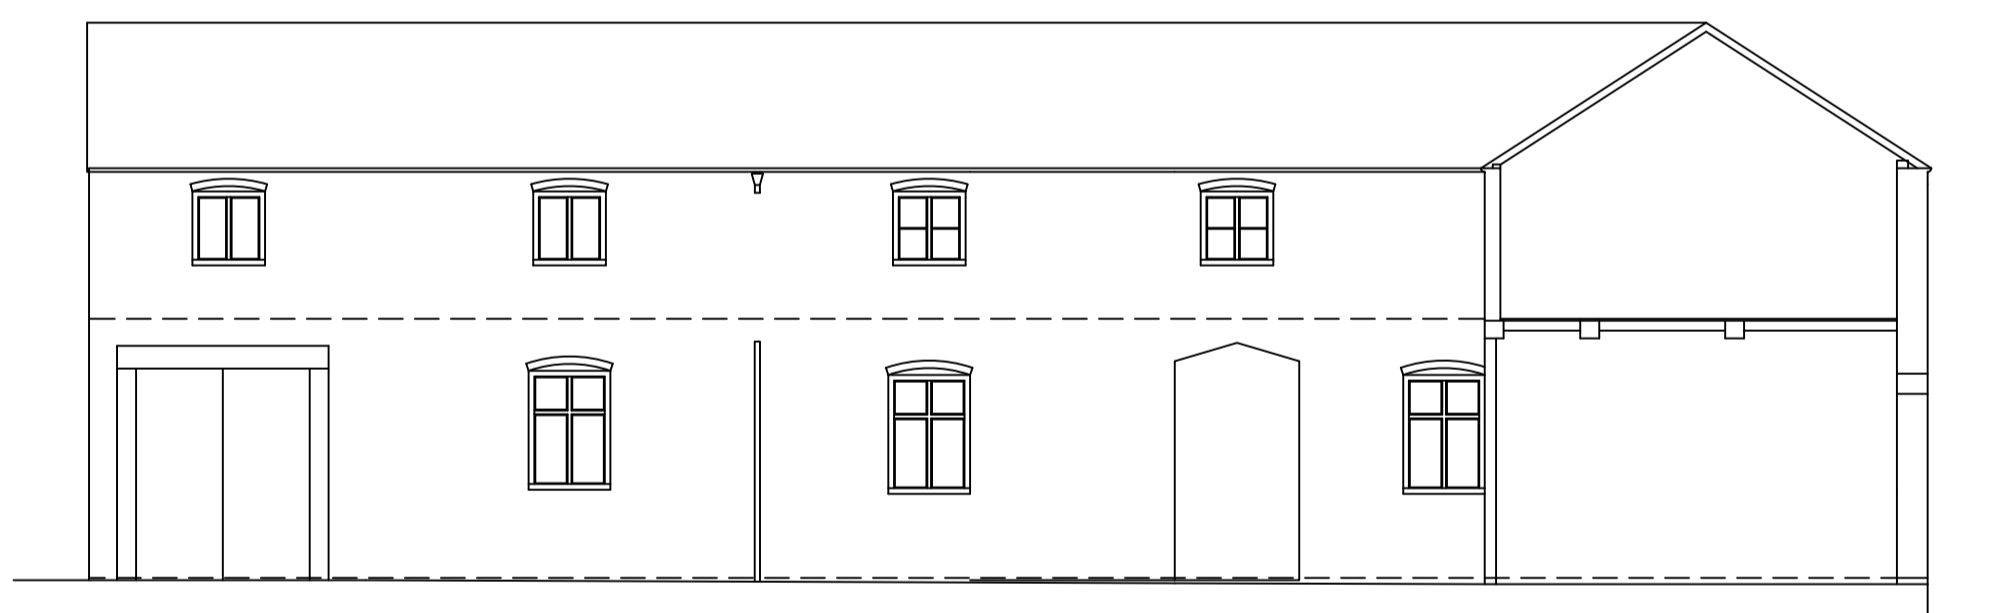


NORTH EAST ELEVATION / SECTION

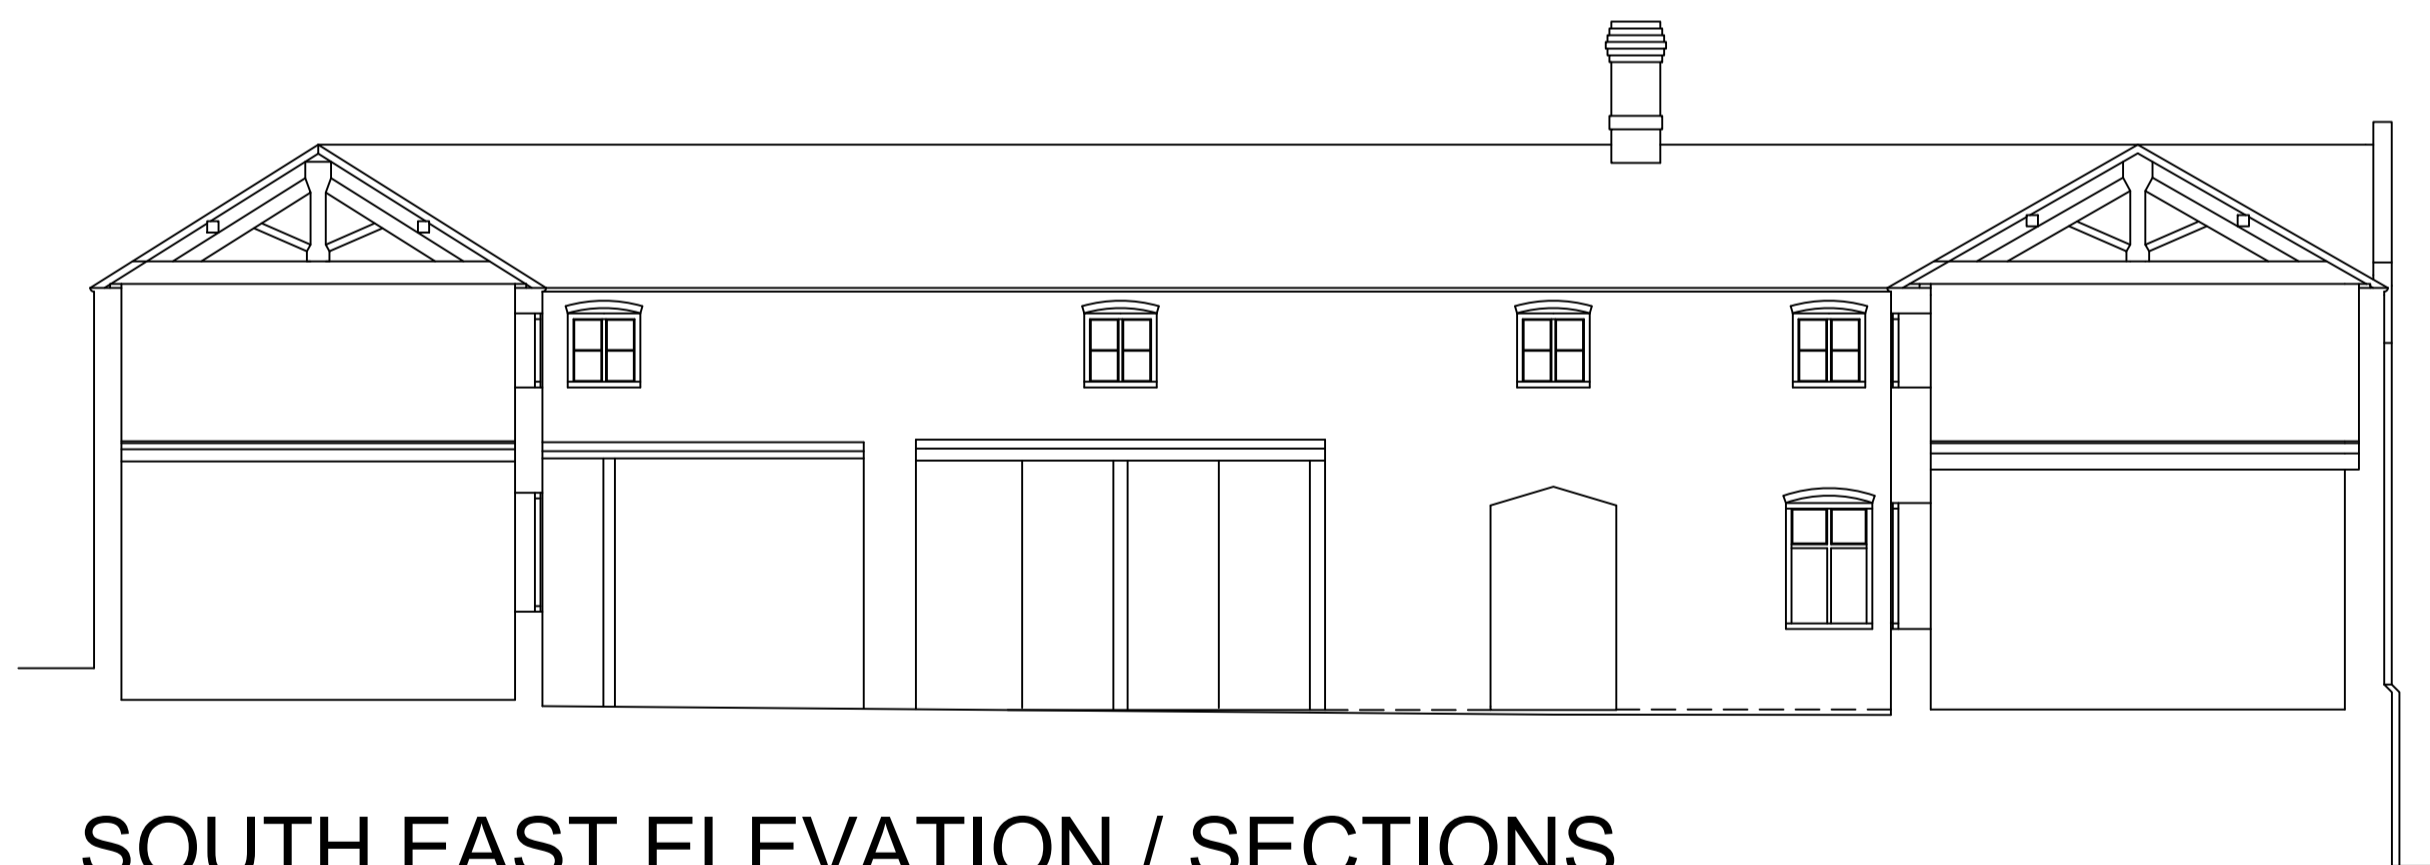

SOUTH EAST ELEVATION / SECTIONS



SOUTH WEST ELEVATION / SECTION

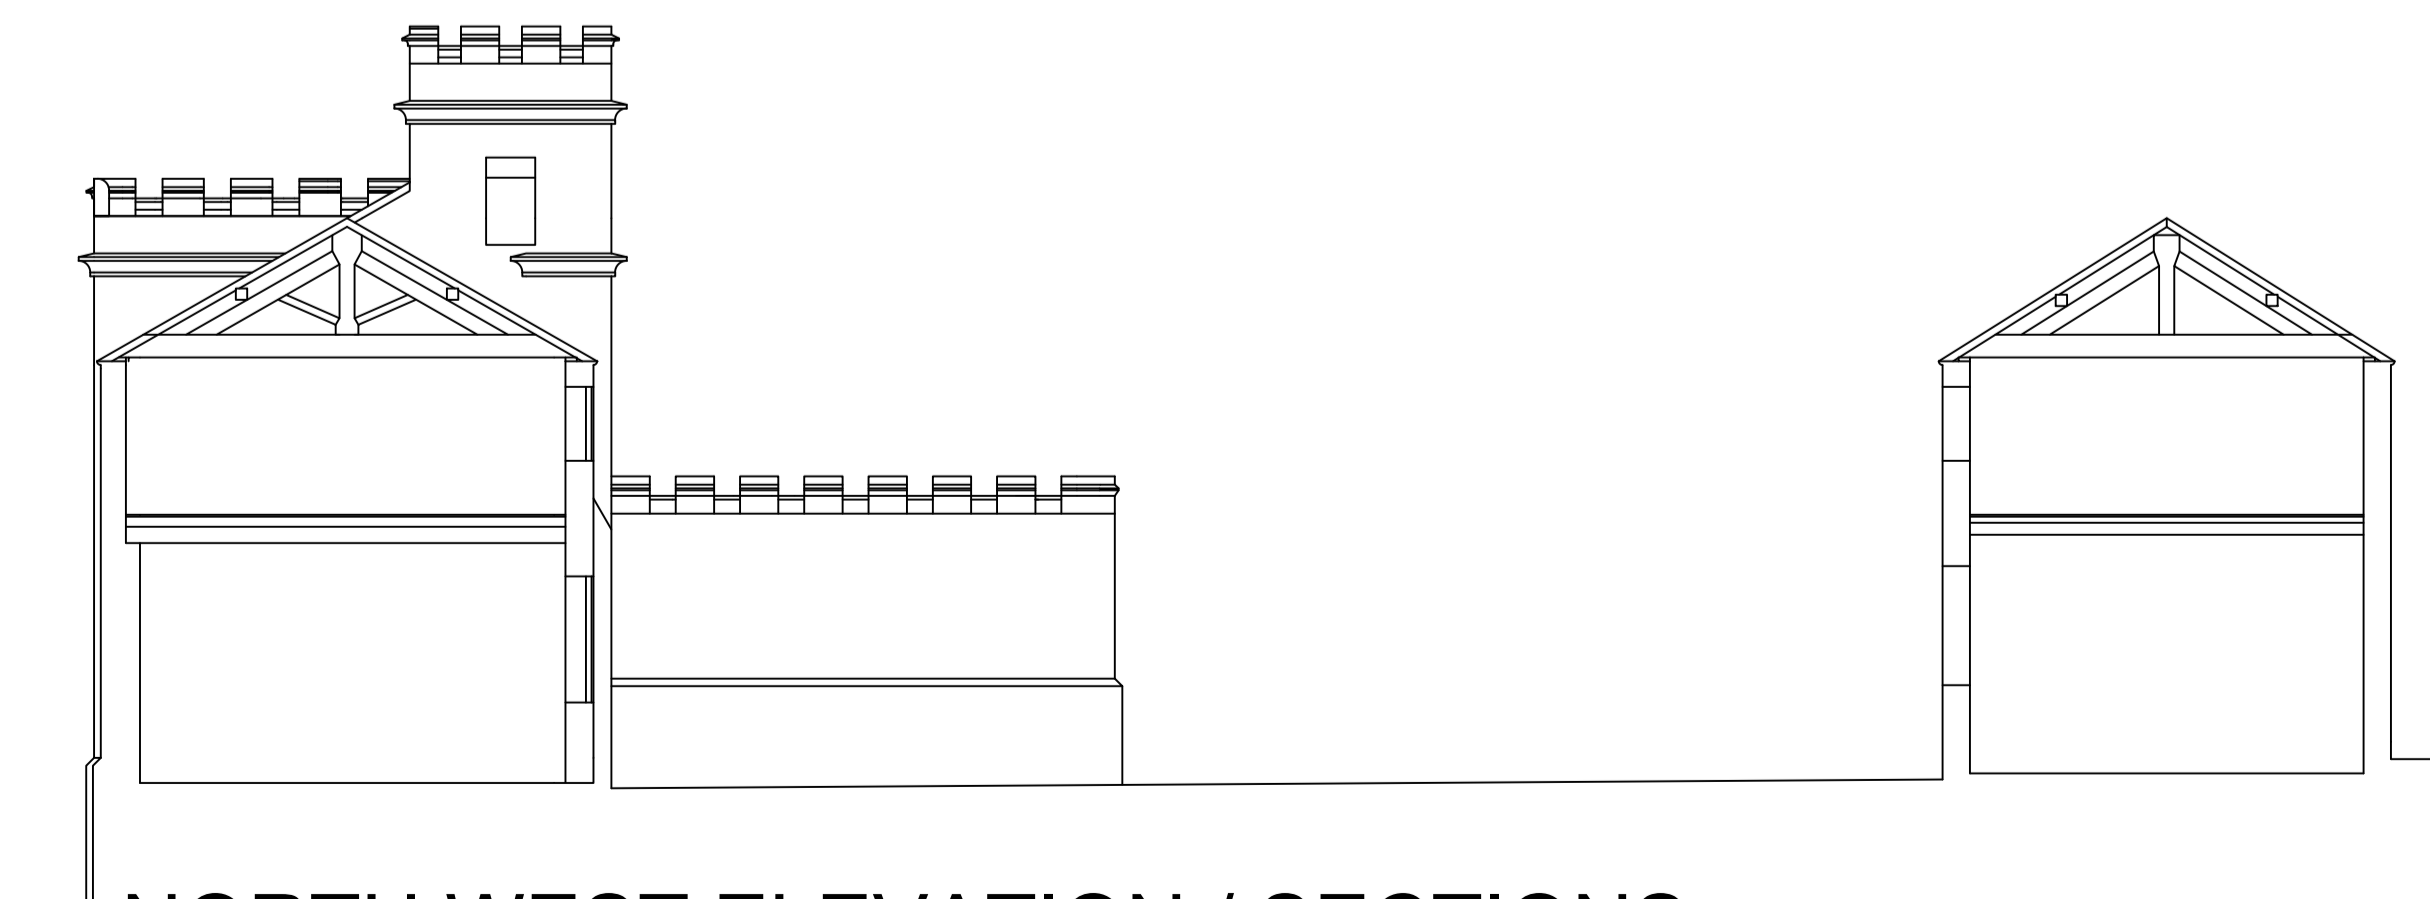

NORTH WEST ELEVATION / SECTIONS

NOTES:

This drawing is copyright and may not be reproduced either in part or in full without the prior written permission from Consulting Surveyors. All scale dimensions taken from this drawing are to be verified on site.

Materials and workmanship are to comply in all respects with current British Standard code of practice and Building Regulations.

The contractor is to check and verify all building and site dimensions, levels and sewer invert levels at connection points prior to commencement of works.

IF IN DOUBT ASK. DO NOT SCALE. This drawing must be read in conjunction with all other Architectural, Structural, Civil and Engineering drawings and specifications

Rev	Date	Details Of Issue	Initials

Issue

SIMON ANGELL

Architectural and Planning Consultant

Orchard Cottage
Ashford Carbonell
Shropshire
SY8 4BX

Telephone : 01584 831424
Mobile : 07855864403

Client
Mr B Sutterby Ms R Saini

Project Conversion of Stable Block Llanerchydol Hall
Welshpool Powys SY21 9PQ

Title
Elevations and Sections
EXISTING

Drawn SA	Checked:	Date: April 22	Scale (at A1) 1:100
-------------	----------	-------------------	------------------------

Dwg no. 583/22/4	Project no.	Revision No.
---------------------	-------------	--------------