


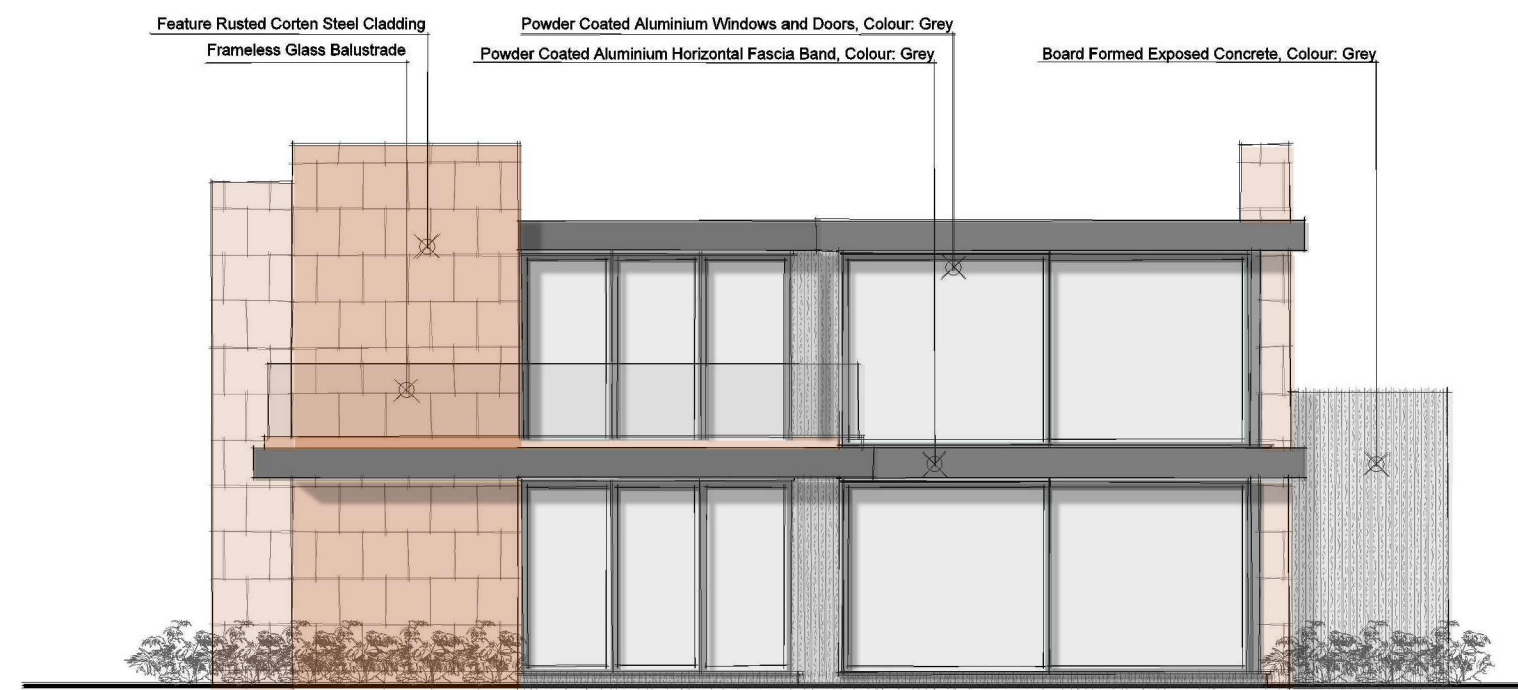

Proposed Front Elevation



Proposed Side Elevation



Proposed Rear Elevation



Proposed Side Elevation

Notes



Revision	Date	Description	By
...	...	...	...



SWISH Architecture Ltd  
 Unit 28 (First Floor)  
 100 Melton Road  
 West Bridgford  
 Nottingham  
 NG2 6EP

T +44 (0) 115 88 22 777  
 M +44 (0) 782 43 25 278

E design.me@swish-architecture.co.uk  
 W swish-architecture.co.uk

Client

**MR A BAILEY & FAMILY**

Status Full Planning Permission

Project  
 OLD MANOR FARM,  
 WOODBOROUGH,  
 NOTTINGHAM, NG14 6DJ.

Drawing  
**PLOT 3 -  
 PROPOSED ELEVATIONS.**

Scale 1:100 Sheet Size A2 Drawn By DL Date Aug 21

Project No.	Drawing No.	Revision
1050	006	...

This drawing must not be reproduced in whole or part without written consent. Do not scale this drawing. All dimensions in millimeters. Written dimensions to be checked on site. Electronic issue to be confirmed by paper copy only. ©2022 SWISH Architecture Ltd. All Rights Reserved.