


KEY


EXISTING:

DEMOLITION:

PROPOSED:

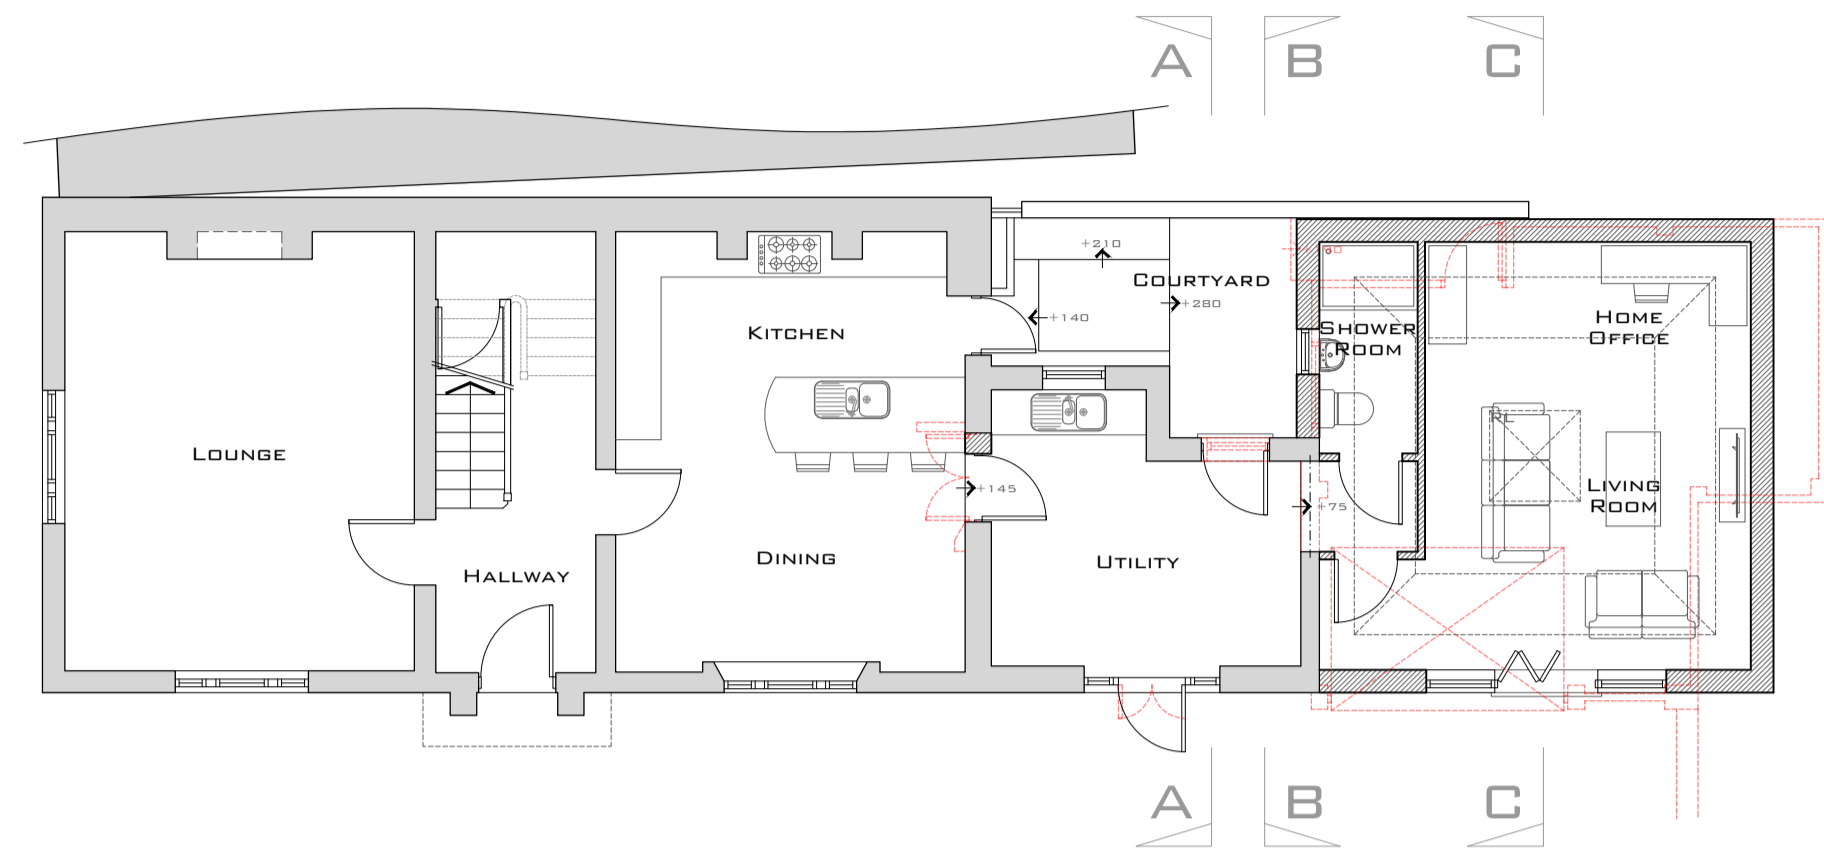

PROPOSED GROUND FLOOR PLAN

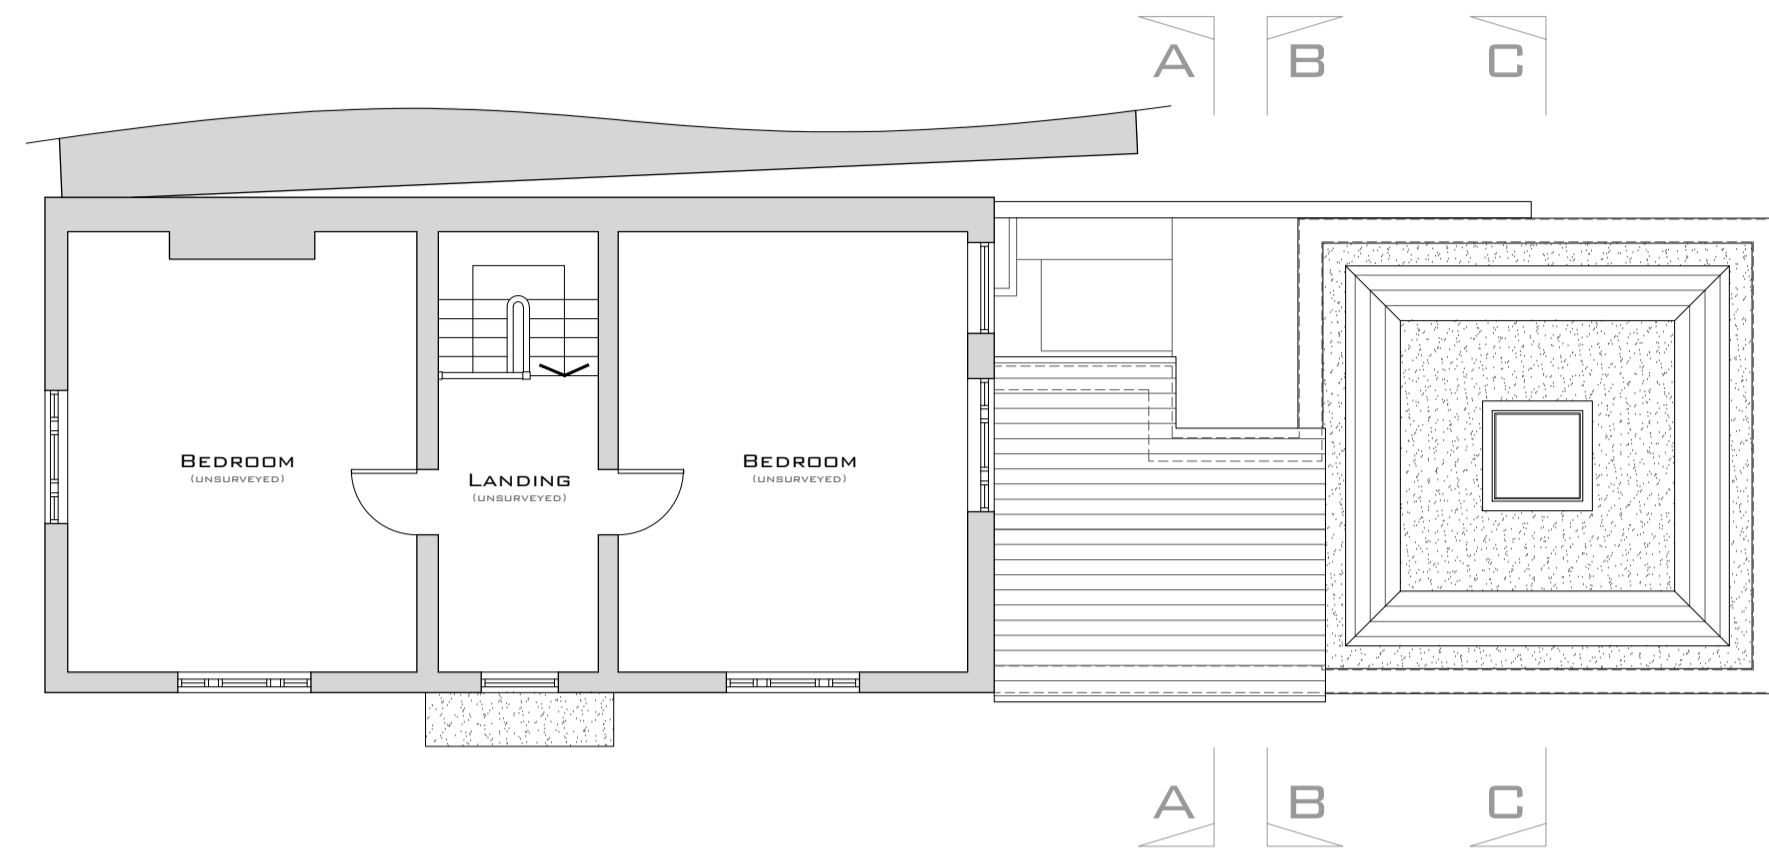


PROPOSED FIRST FLOOR/ROOF PLAN



PROPOSED FRONT ELEVATION




PROPOSED RIGHT FLANK ELEVATION

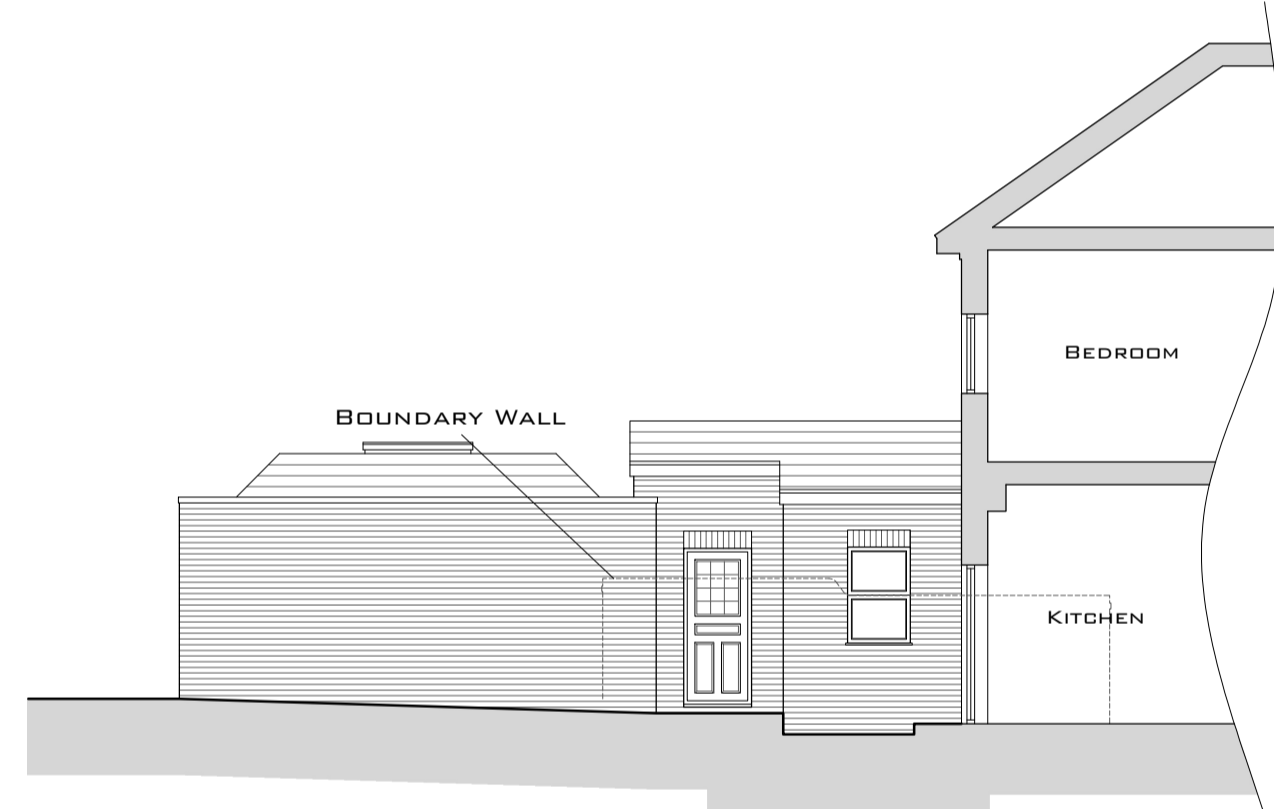


PROPOSED REAR ELEVATION




PROPOSED SECTION A-A

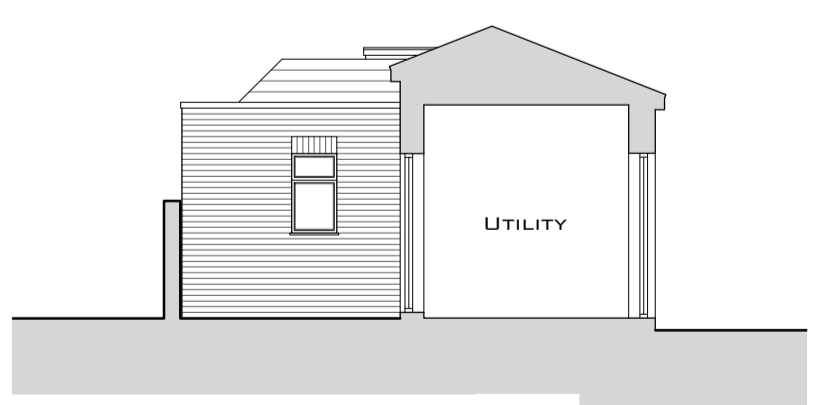

PROPOSED SECTION B-B

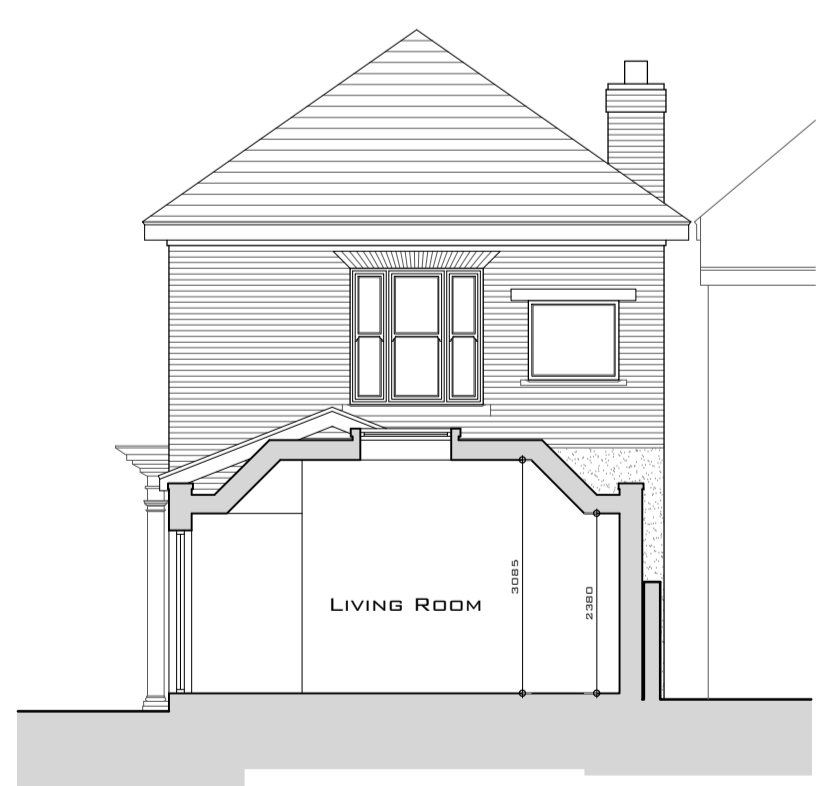

PROPOSED SECTION C-C

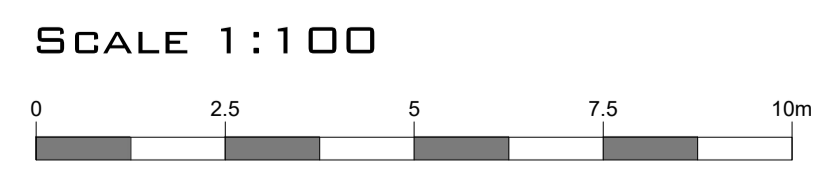

REV	DATE	DESCRIPTION
A	21.07.22	REVISED FOLLOWING FEEDBACK FROM CLIENT

QUALITY APPROVED
DESIGN VERIFIED

TITLE
PROPOSED FLOOR PLANS, ELEVATIONS & SECTIONS

PROJECT
 LITTLE ABBEY GATE HOUSE, STOCKETT LANE, MAIDSTONE, ME15 0PP

CLIENT
 MR & MRS BURDETT



SCALE	DATE	DWG NO.	REV
1:100@A1	JUL22	500/MB/004/A	