



First Floor Proposed

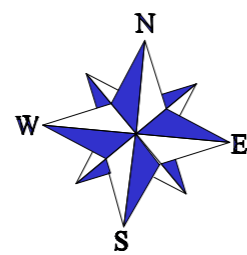

Roof Plan Proposed (1:100)

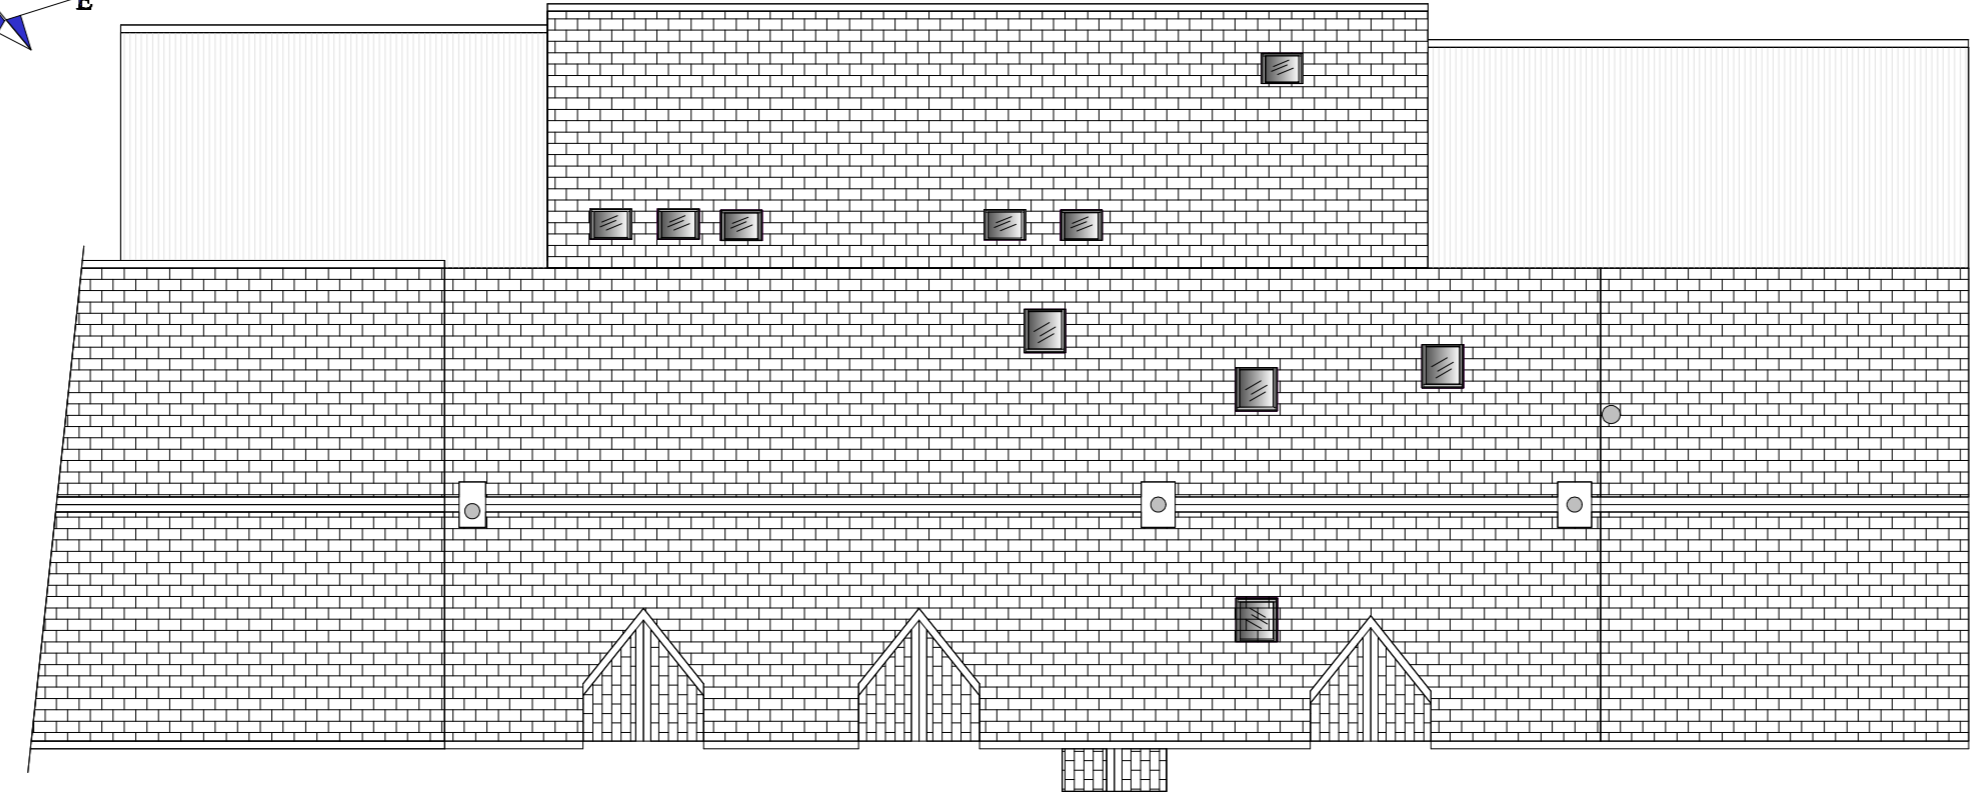

- + Project : Hirfron, Pant Y Dwr, Rhayader, LD6 5LR
- + Title : First Floor & Roof Proposed (2022)
- + Drawing : 9943P rev A
- + Scale : 1:50 & 1:100 @ A2
- + Date : September 2022

Dyfi Architecture,
Tyngarth House, Artists Valley,
Furnace, Machynlleth, SY20 8TD
01654 629630
E: enquiries@dyfiarchitecture.co.uk

© The copyright in all designs and drawings remains vested in Dyfi Architecture Limited. Refer to Terms issued for licence agreement.

