



First Floor Existing

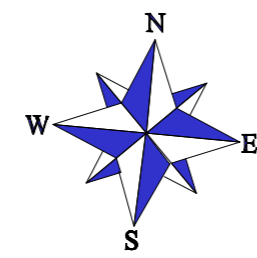

Roof Plan Existing (1:100)

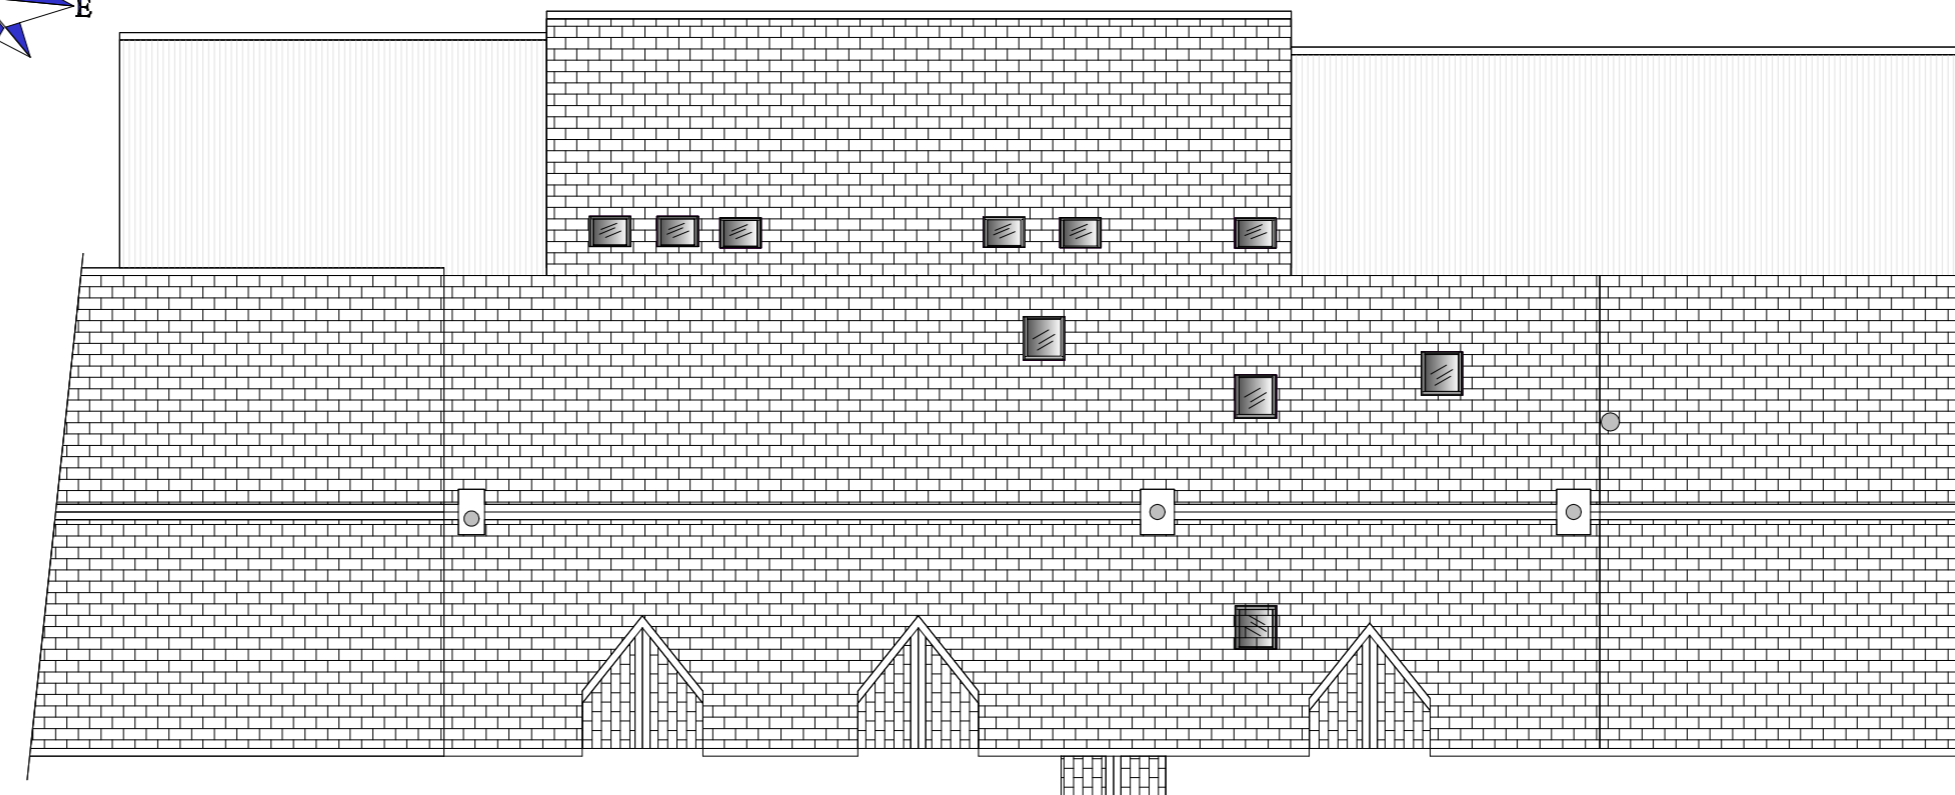

+ Project : Hirfron, Pant Y Dwr,
Rhayader, LD6 5LR

+ Title : First Floor & Roof Plan
Existing (House)
(2022)

+ Drawing : 9963E rev A

+ Scale : 1:50 & 1:100 @ A2

+ Date : September 2022

Dyfi Architecture,
Tyngarth House, Artists Valley,
Furnace, Machynlleth, SY20 8TD
01654 629630
E: enquiries@dyfiarchitecture.co.uk

© The copyright in all designs and drawings
remains vested in Dyfi Architecture Limited.
Refer to Terms issued for licence agreement.