

Proposed side elevation




Proposed rear elevation



Proposed side elevation



Proposed front elevation

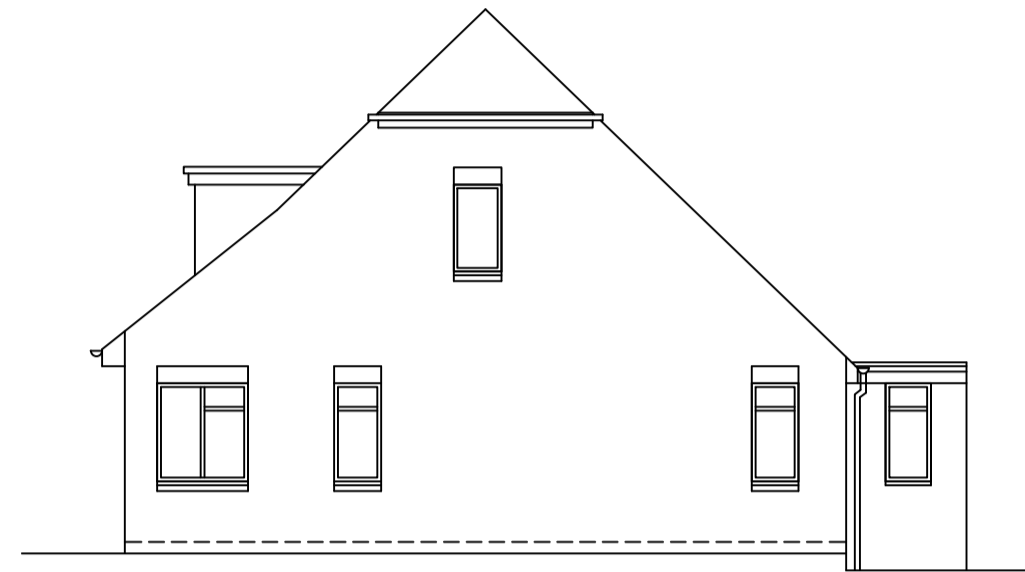

Existing side elevation




Existing rear elevation




Existing side elevation




Existing front elevation

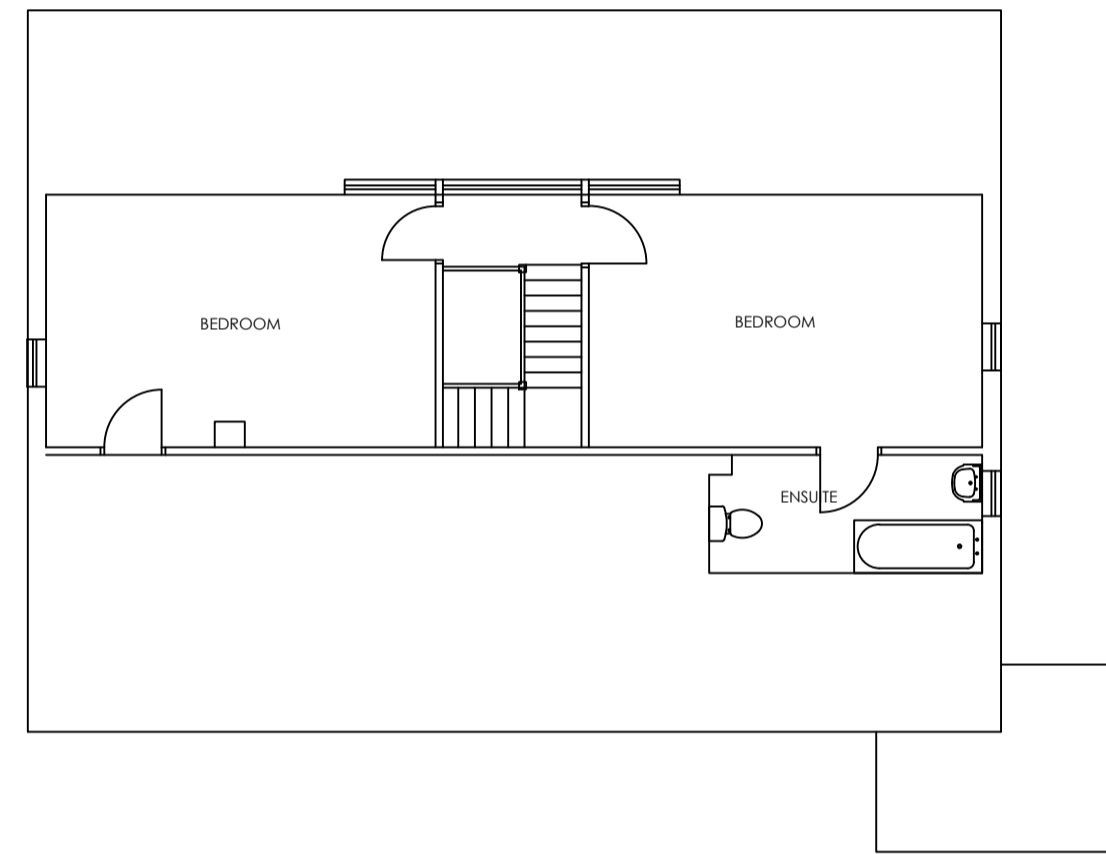


Existing First Floor Plan 47m²

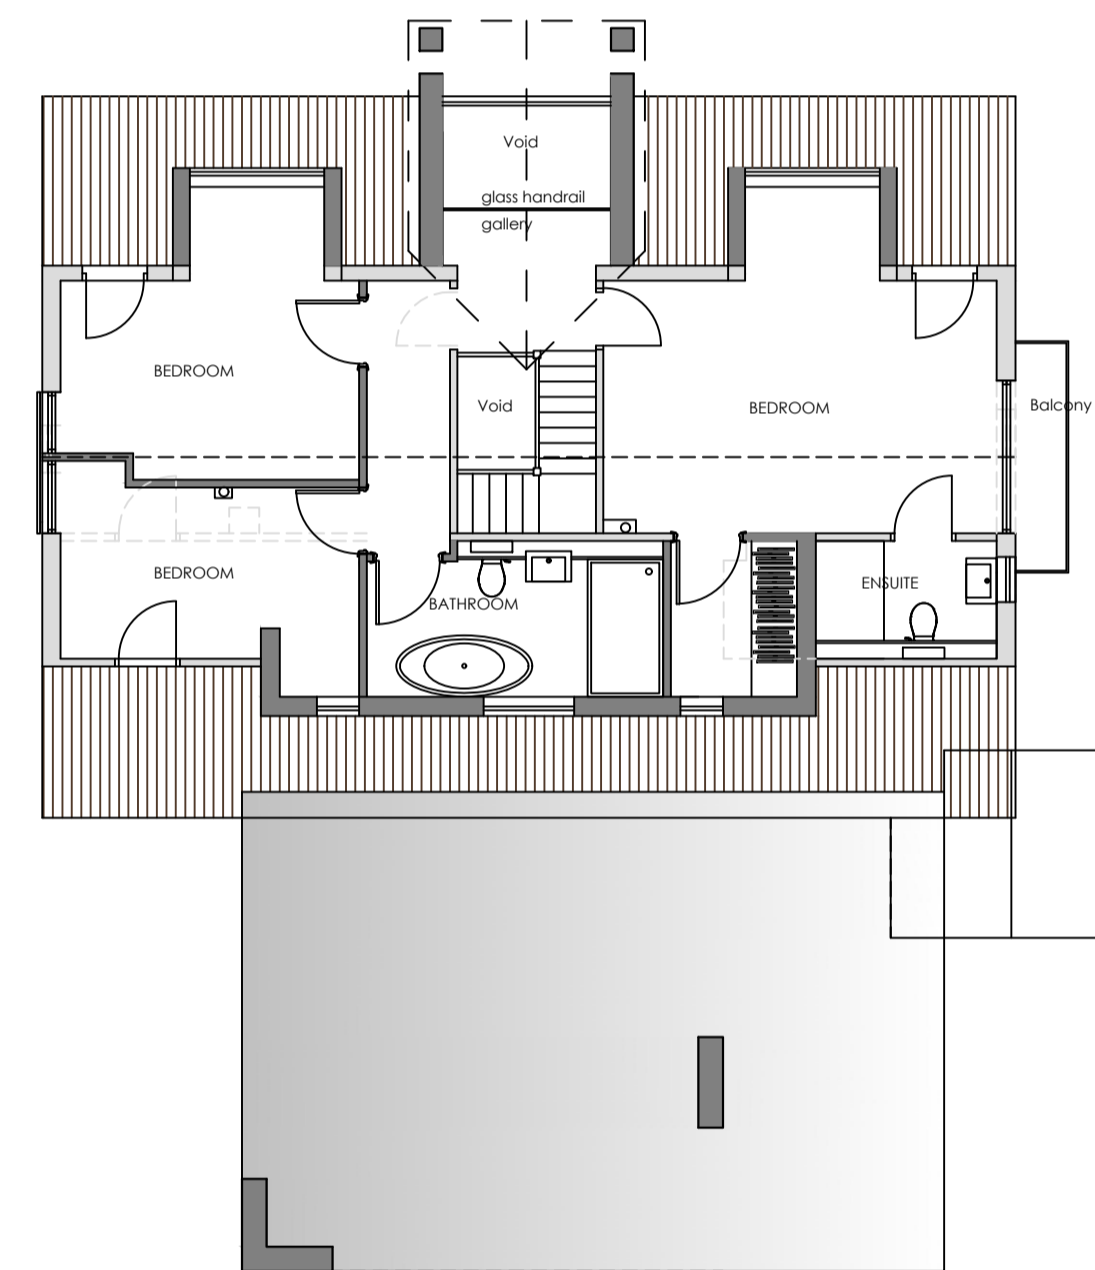


Proposed First Floor Plan 60m²

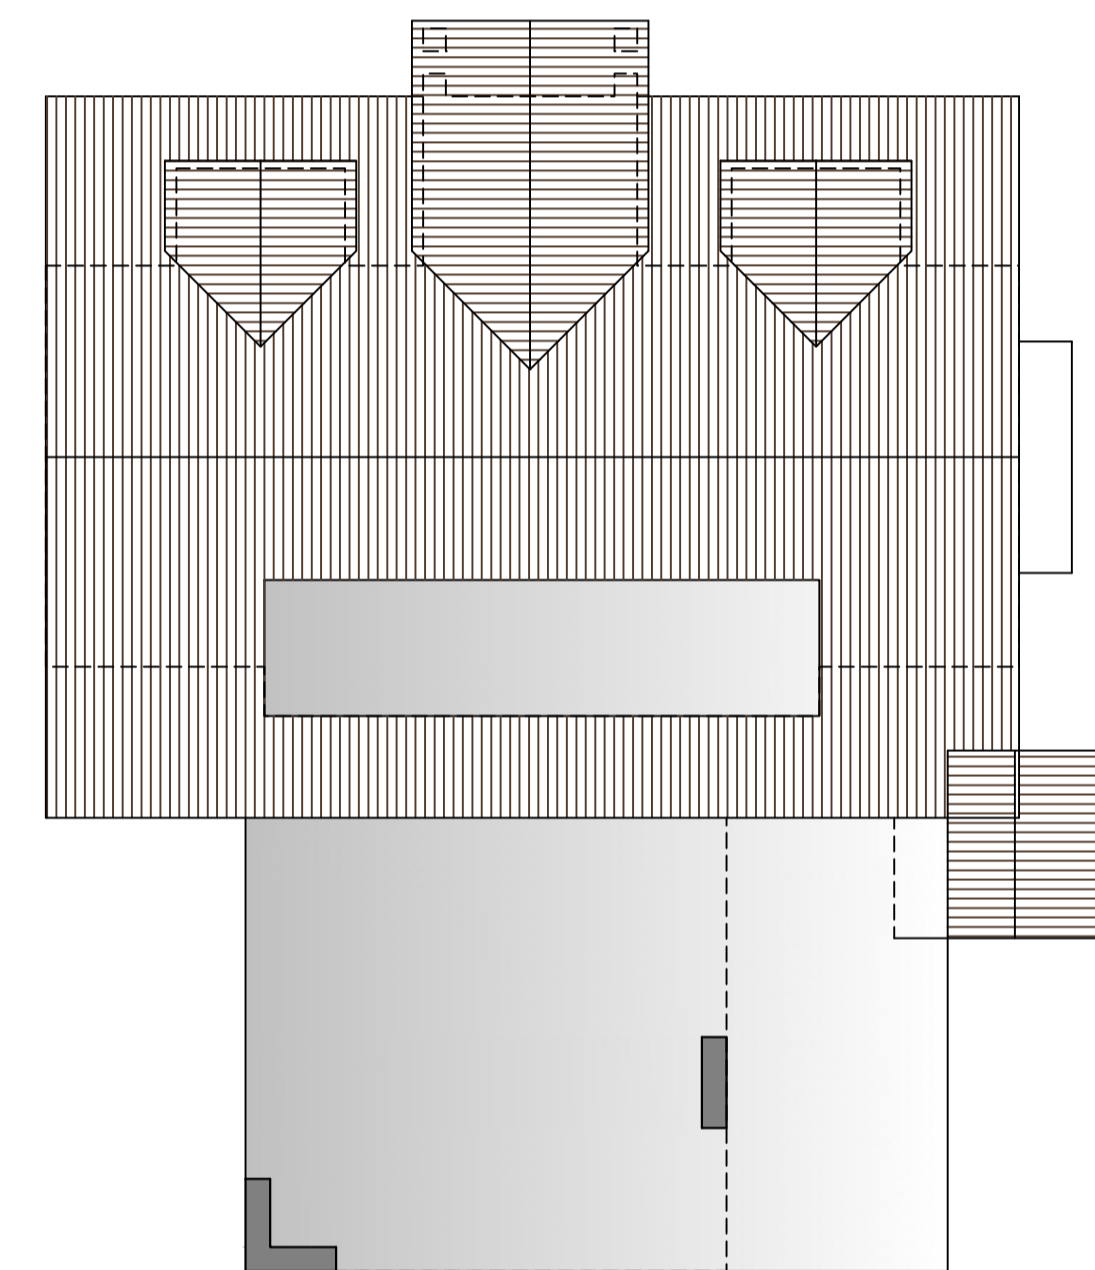


Proposed Roof Plan.

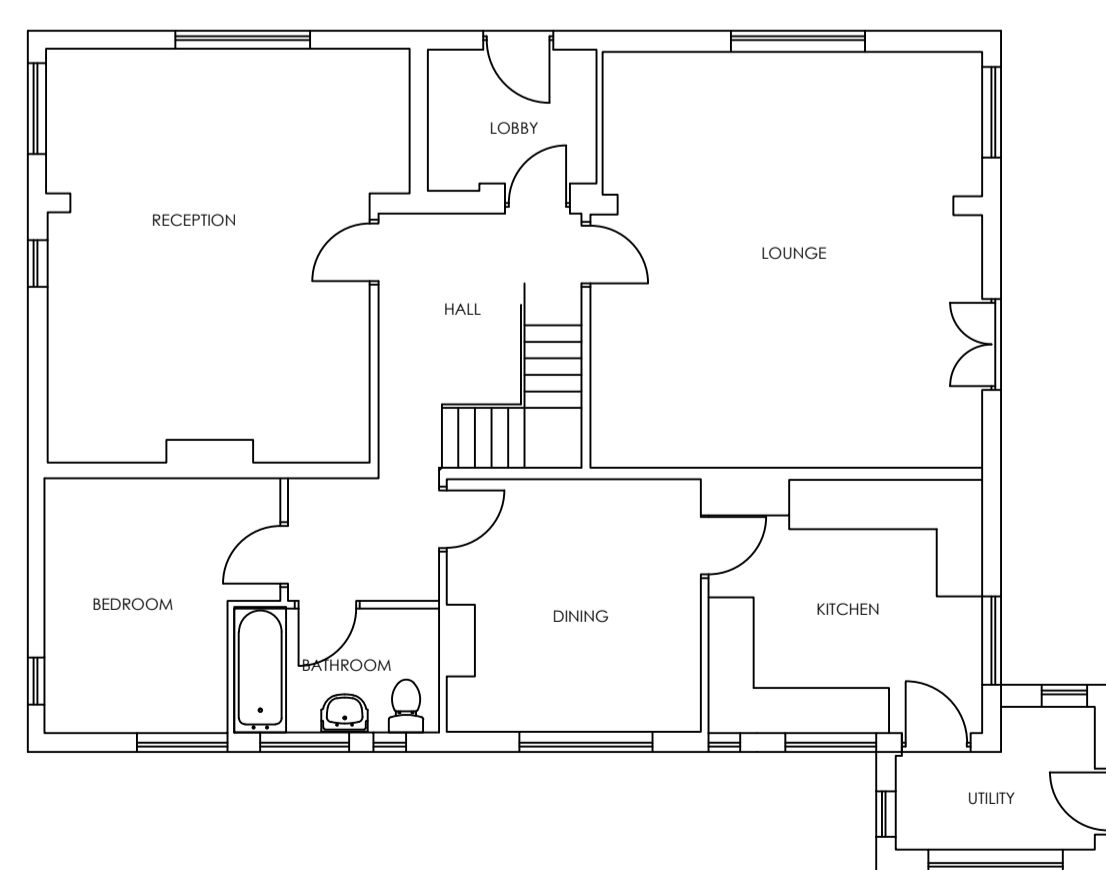

Existing Ground Floor Plan 116m²
Total area 163m²

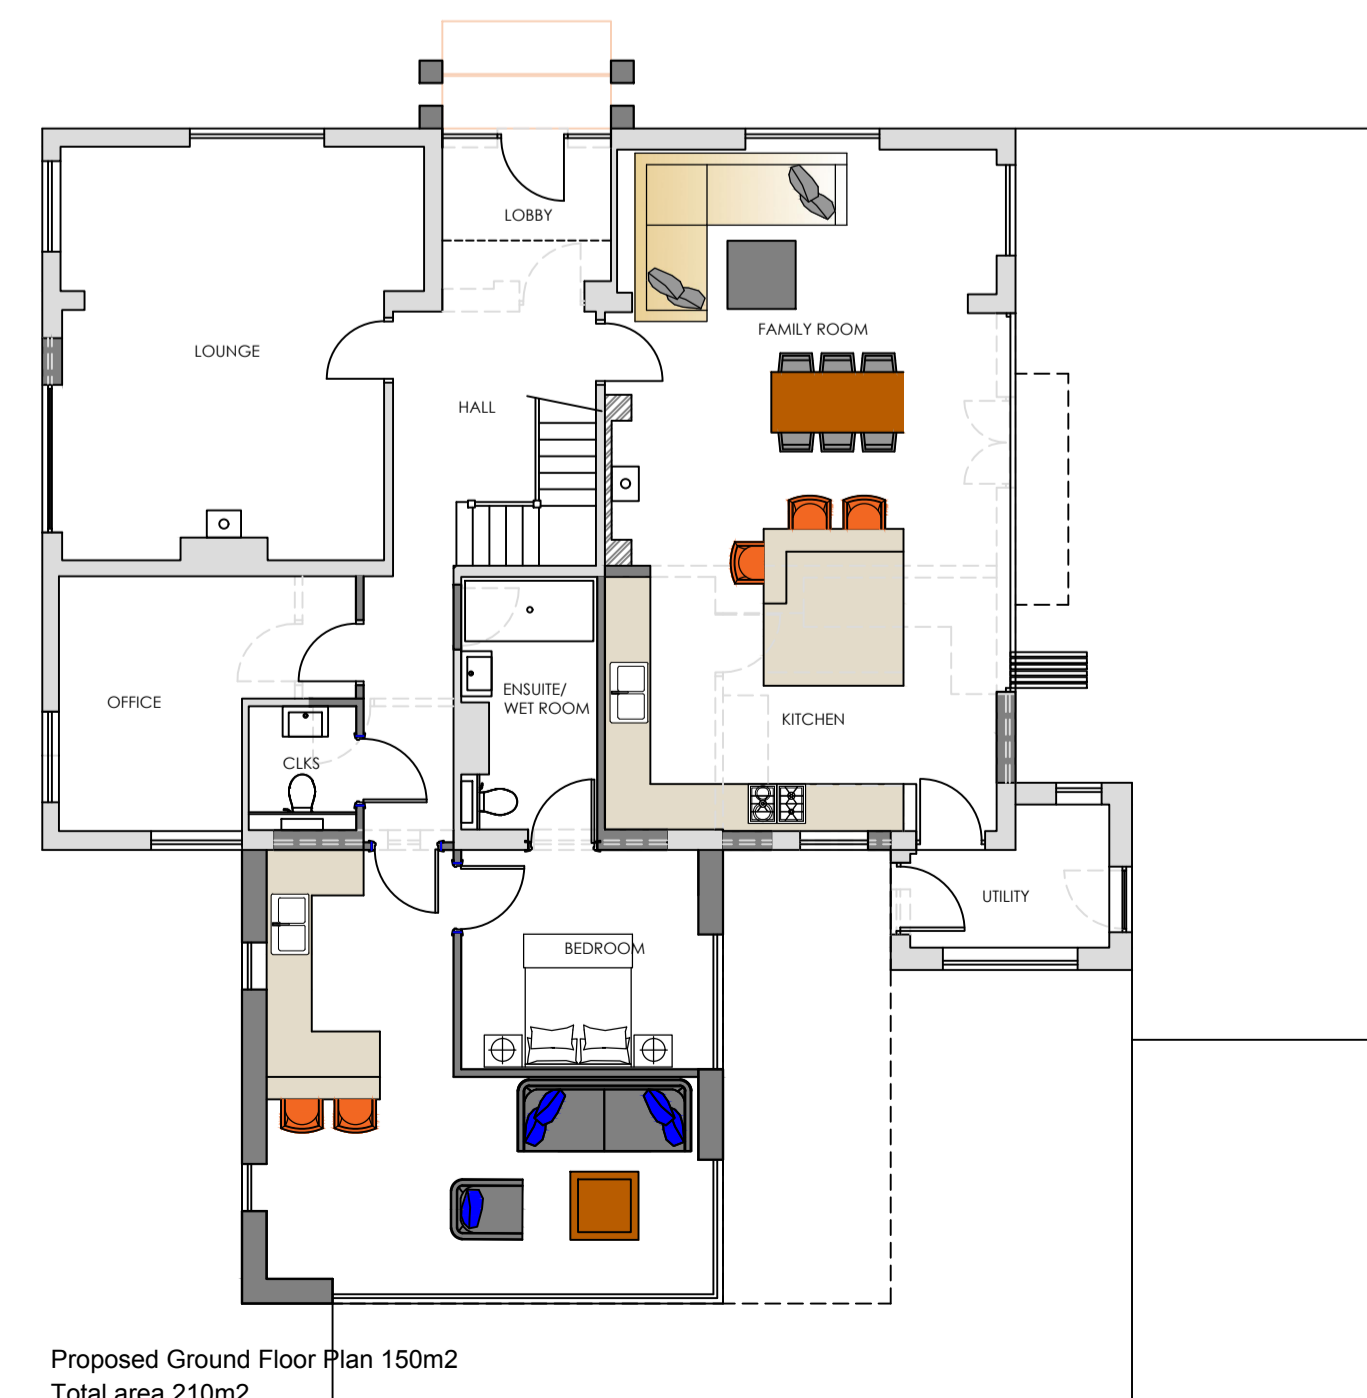

Proposed Ground Floor Plan 150m²
Total area 210m²

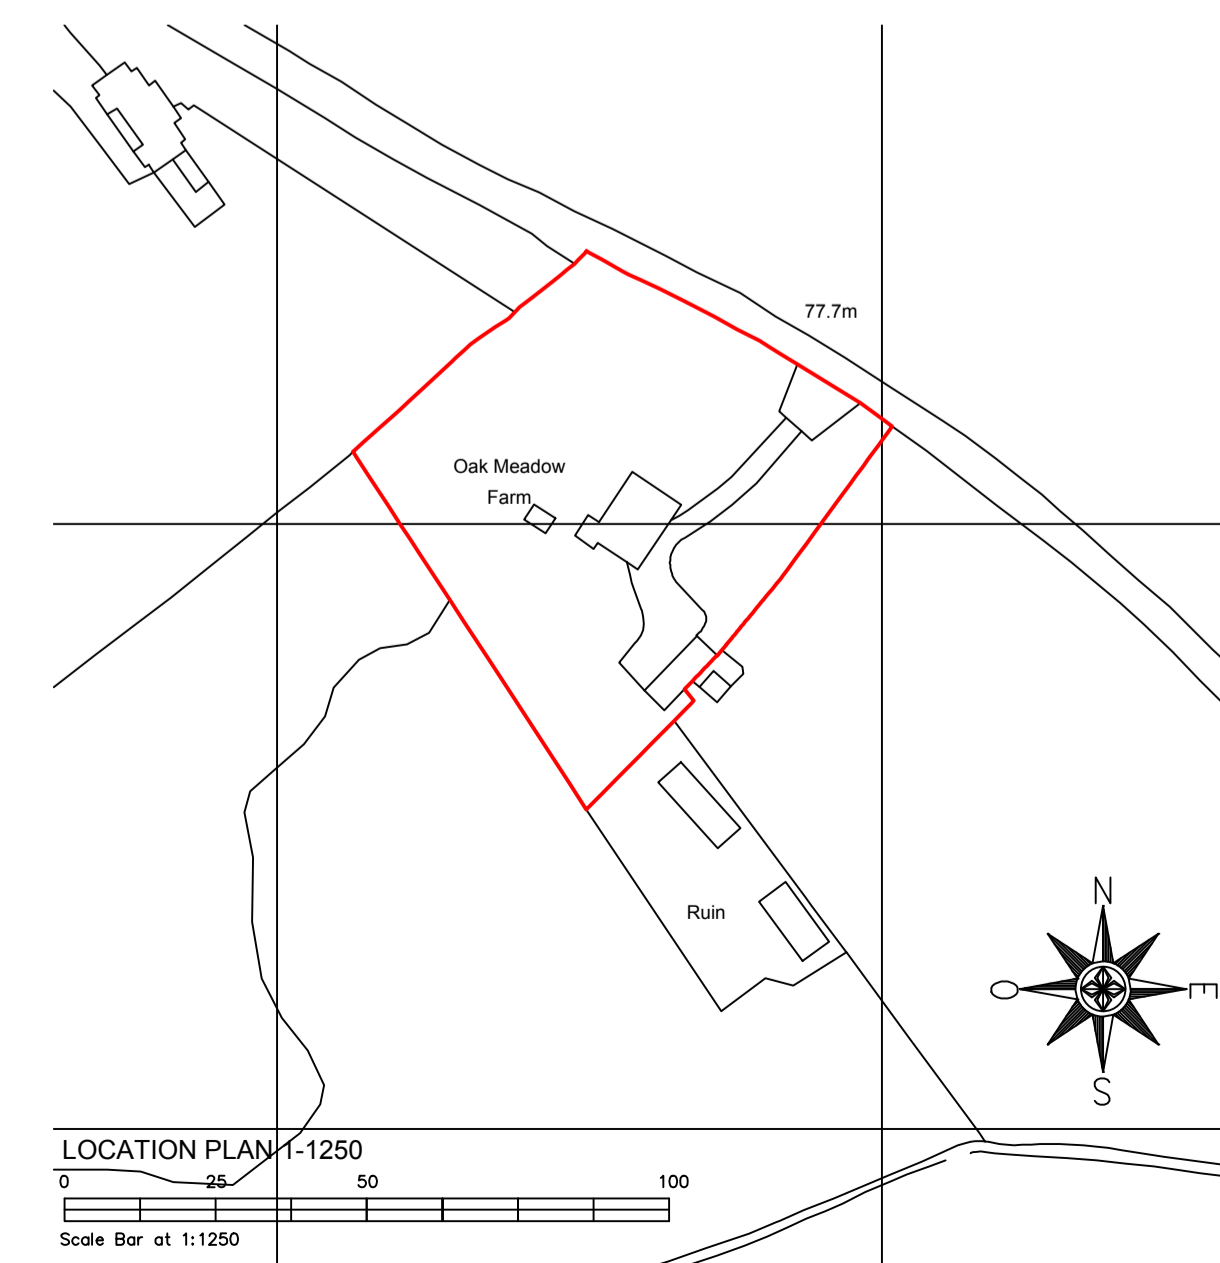

LOCATION PLAN 1:1250
Scale Bar at 1:1250



Revision	Date	Description

Status
PLANNING

Mark Carter Architectural Design
ASSOCIATES

design studio
priestfield stadium gillingham kent ME7 4DD
tel 01634 304700 fax 01634 850986
e mail: markcarter.design@virgin.net

Client
MR AND MRS MONAGHAN

Drawing Title
EXISTING AND PROPOSED FLOOR PLANS

Project Title
ALTERATIONS AT OAK MEADOW FARM HOUSE

Scale 1:100	Date MARCH 22	Drawn MC
----------------	------------------	-------------

Drawing No 3417 - 001	Rev H
--------------------------	----------