


NOTES

DO NOT SCALE - USE FIGURED DIMENSIONS ONLY.
 PLANS DRAWN TO SCALE TO BE SCALED FOR PLANNING PURPOSES ONLY.
 ALL DIMENSIONS TO BE CHECKED ON SITE PRIOR TO CONSTRUCTION AND ANY DISCREPANCIES TO BE HIGHLIGHTED BY CONTRACTOR.

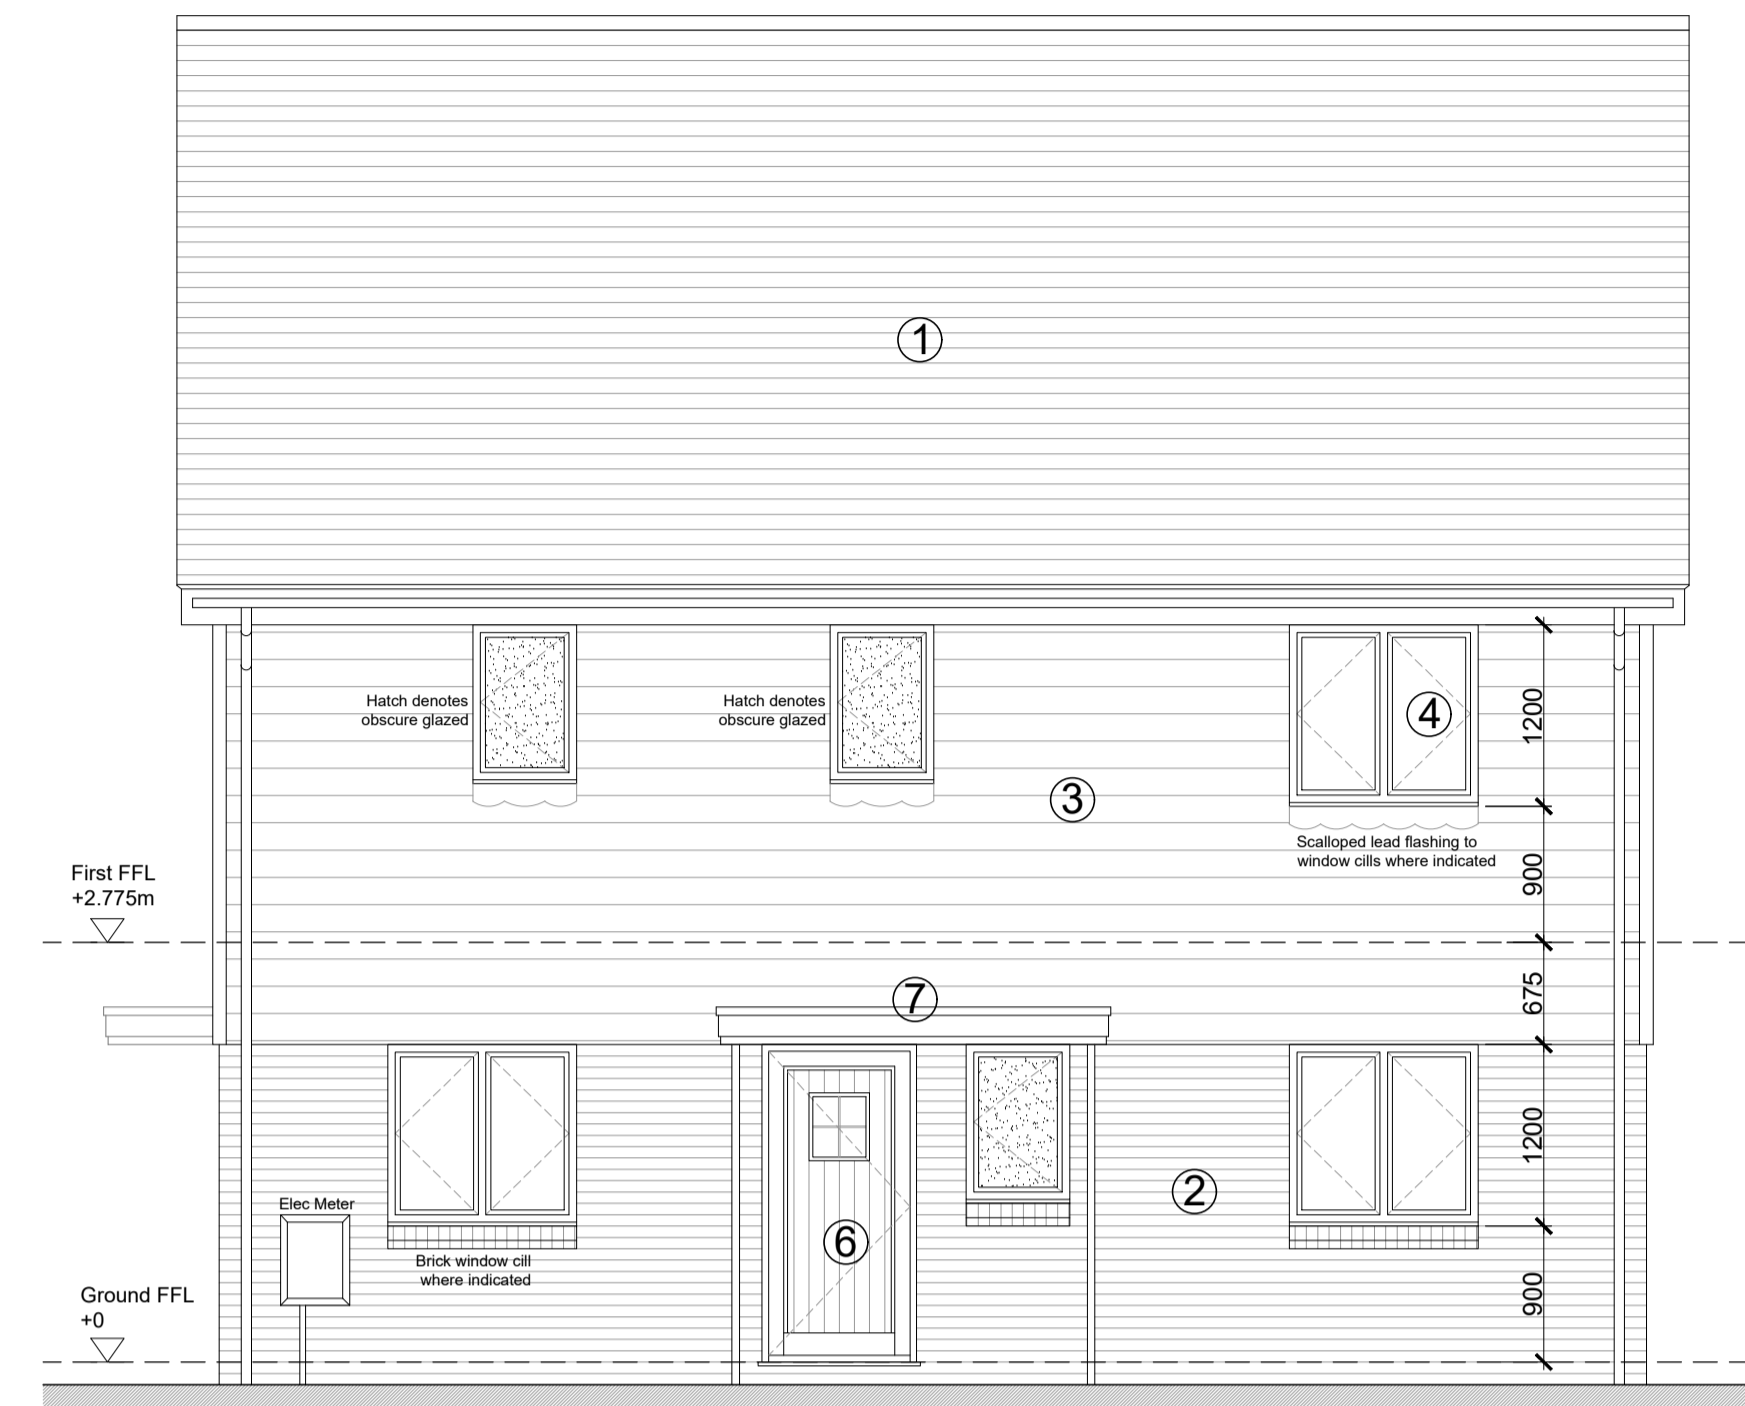

Front Elevation




Side Elevation

External Finishes


- ① Roof Tiles - Sandtoft TLE grey slate style / effect roof tiles with matching ridge & bonnet hip tiles
- ② Facing Brickwork - Mickelmarsh "Albion" or similar with matching cill bricks & soldier course
- ③ Cladding - Hardie Plank Cream Cement Fibre Board
- ④ White UPVC rear doors & windows (hatch denotes obscure)
- ⑤ White UPVC soffits & barge boards with Black gutters & downpipes
- ⑥ Front Entrance Door - Composite Cottage door in light brown with key chain and spy hole
- ⑦ Flat entrance canopy. GRP with lead effect roof



Rear Elevation

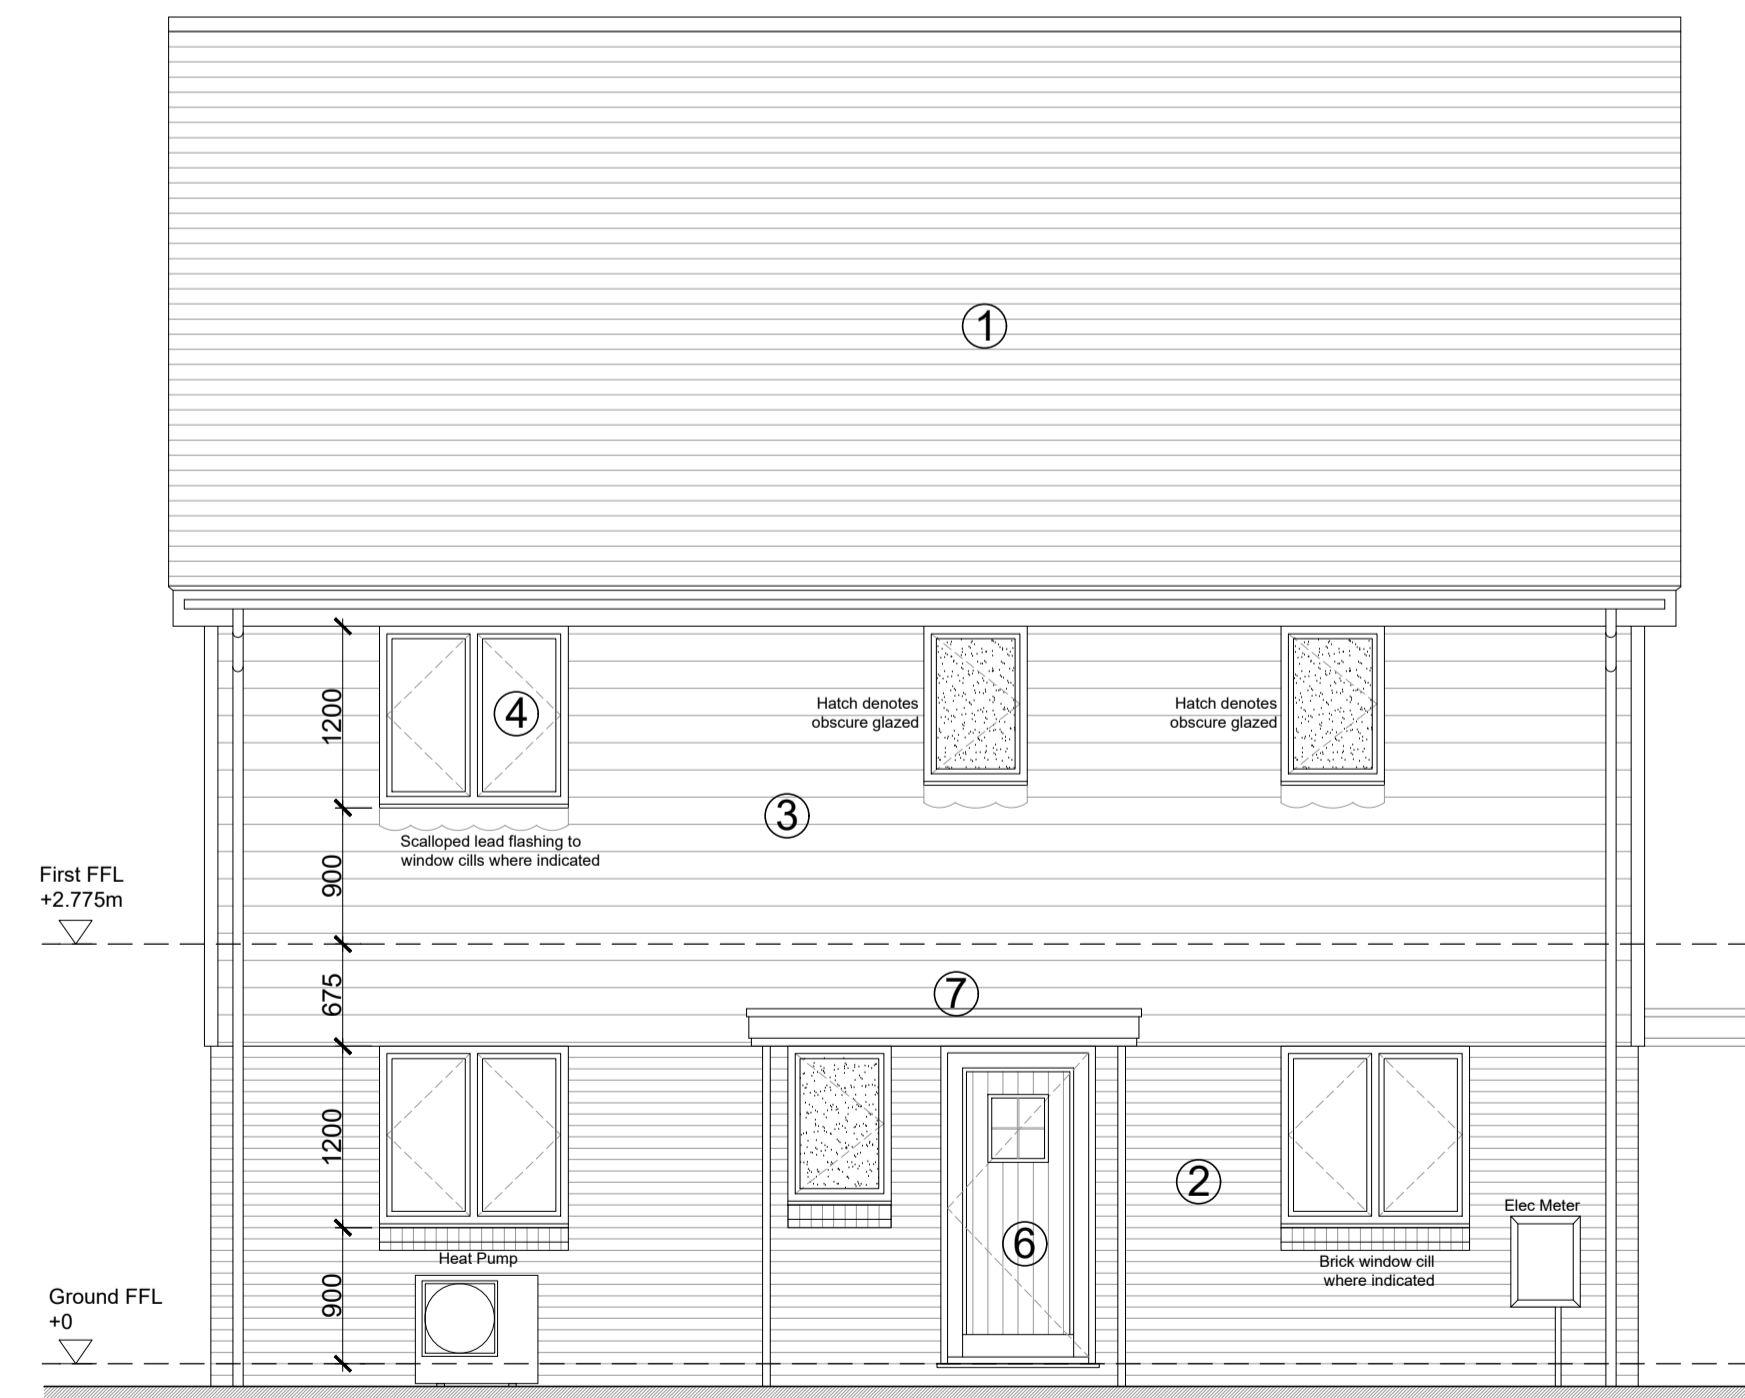

Side Elevation

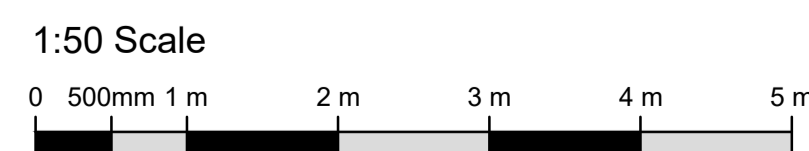

Rev:	A	Description:	Material schedule updated.	Date:	07.12.22
Drawing Status:	CONSTRUCTION				



Drawing Title:	Plots 01-03 Elevations	Date:	17.10.22
Project:	Orchard Medical Centre, Heath Road, Coxheath, ME17 4PL	Scale:	1:50(A1)
Project Ref:	22HSH	Drawing Ref:	C(1)300
Revision:	A		