


LOCATION PLAN

SCALE 1:1250




SITE PLAN

SCALE 1:500

 

CLIENT: Mr J. Goodwin  
 PROJECT: Internal alterations to 'Lime Tree House'  
 The Green, Boughton Monchelsea, M/stone  
 DWG NO: 246/PL/01      DATE: April 06

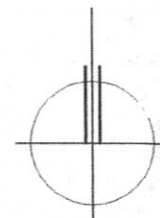

**DESIGN Quarter**  
 ARCHITECTURAL DESIGN  
 CONSTRUCTION & ACCESS CONSULTANTS