



**PROPOSED GROUND FLOOR PLAN**  
**SCALE 1:50**

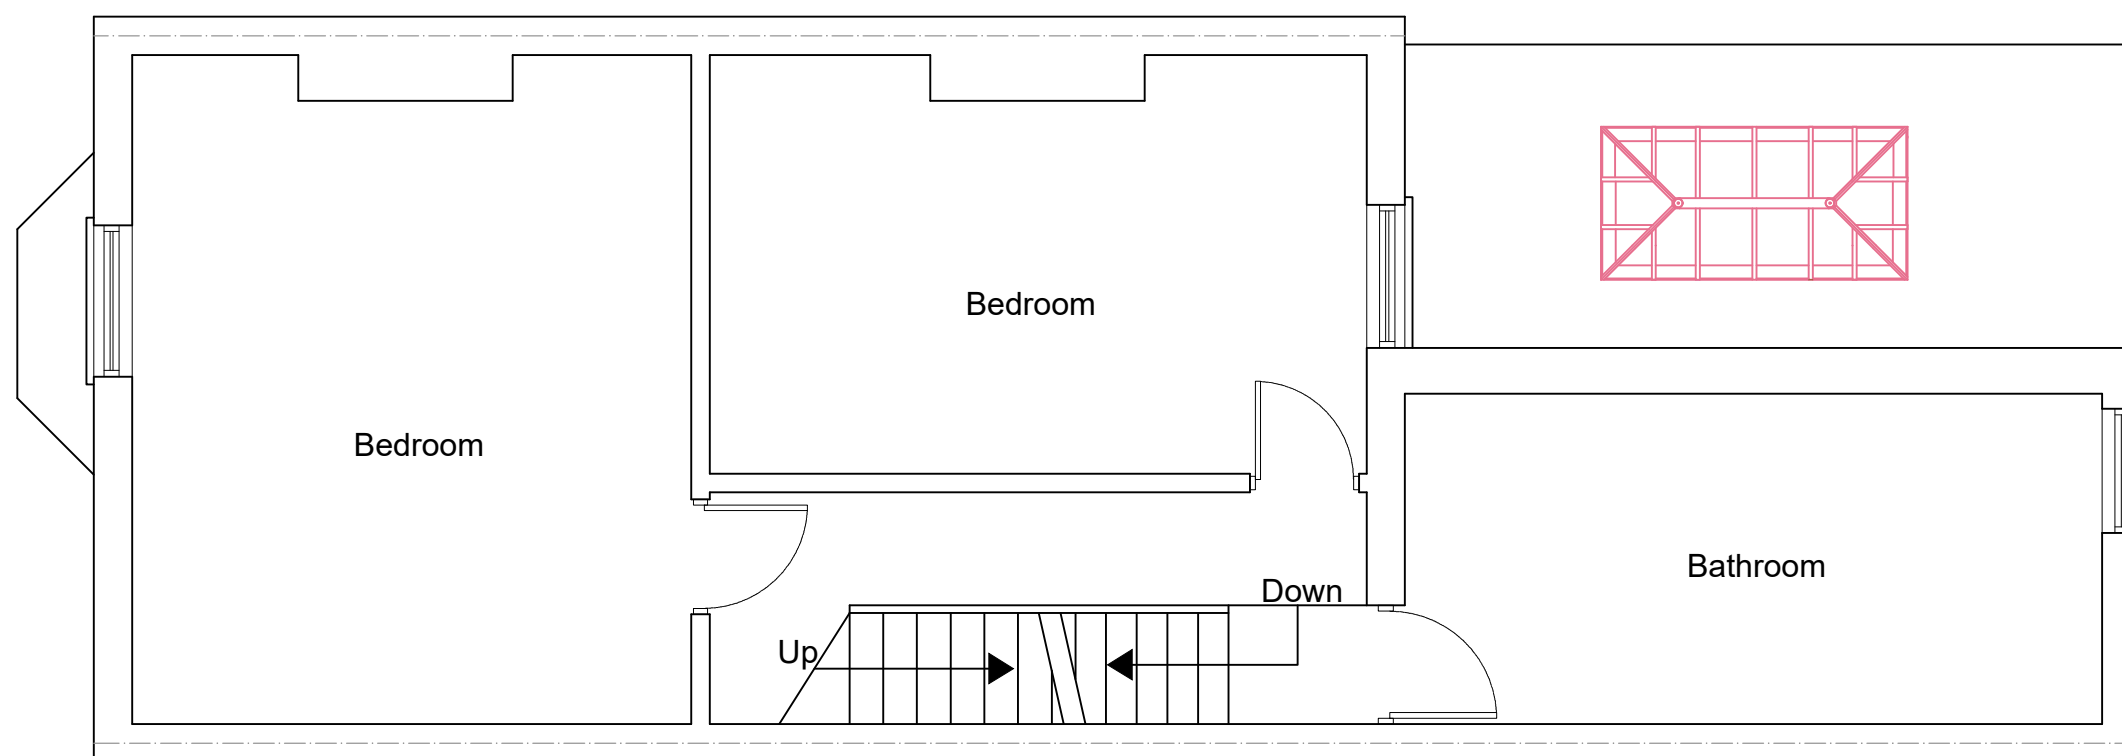

**PROPOSED FIRST FLOOR PLAN**  
**SCALE 1:50**

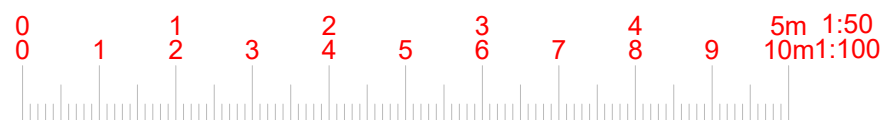

[www.FastPlansUK.co.uk](http://www.FastPlansUK.co.uk)

Project: Loft Conversion with  
Dormer to Rear.

Address:  
90 WHEELER STREET ME14 1UB

Scale: 1:50 @ A3      Dwg. no: A04

Drawn by: O.B.S      Date Drawn: 12-AUG-2023

For Drawings Tel: 020 3542 1777

E-mail: [plans@FastPlansUK.co.uk](mailto:plans@FastPlansUK.co.uk)