




EXISTING FRONT ELEVATION
SCALE 1:100

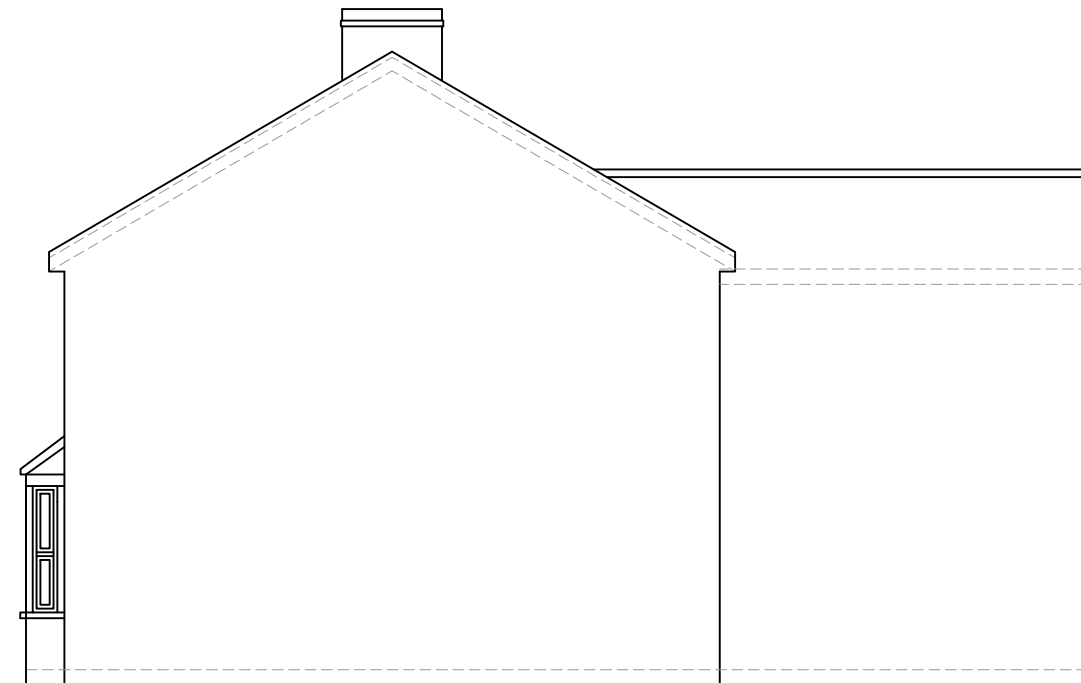


EXISTING ELEVATION SIDE A
SCALE 1:100

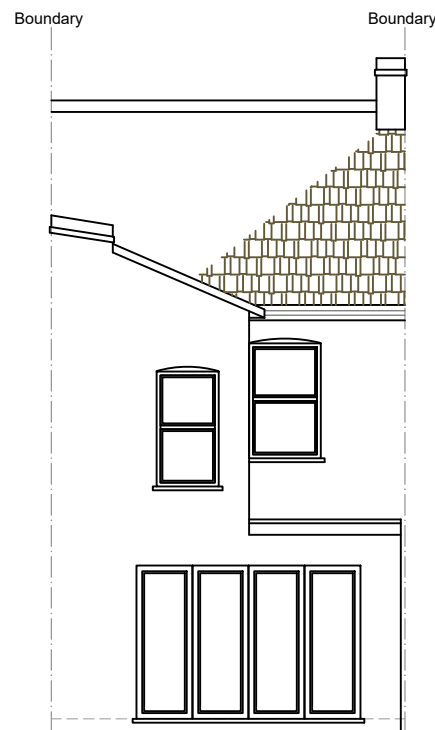

EXISTING REAR ELEVATION
SCALE 1:100

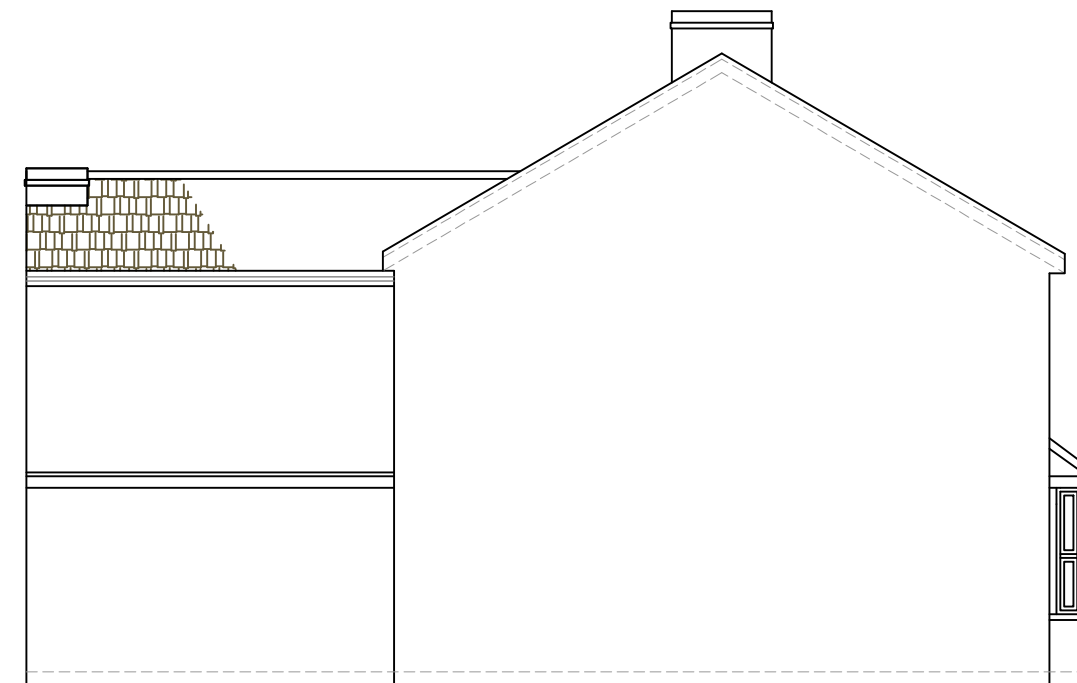

EXISTING ELEVATION SIDE B
SCALE 1:100

 

www.FastPlansUK.co.uk

Project: Loft Conversion with
Dormer to Rear.

Address:
90 WHEELER STREET ME14 1UB

Scale: 1:100 @ A3 Dwg. no: A06

Drawn by: O.B.S Date Drawn: 12-AUG-2023

For Drawings Tel: 020 3542 1777

E-mail: plans@FastPlansUK.co.uk