




# Existing Elevations:

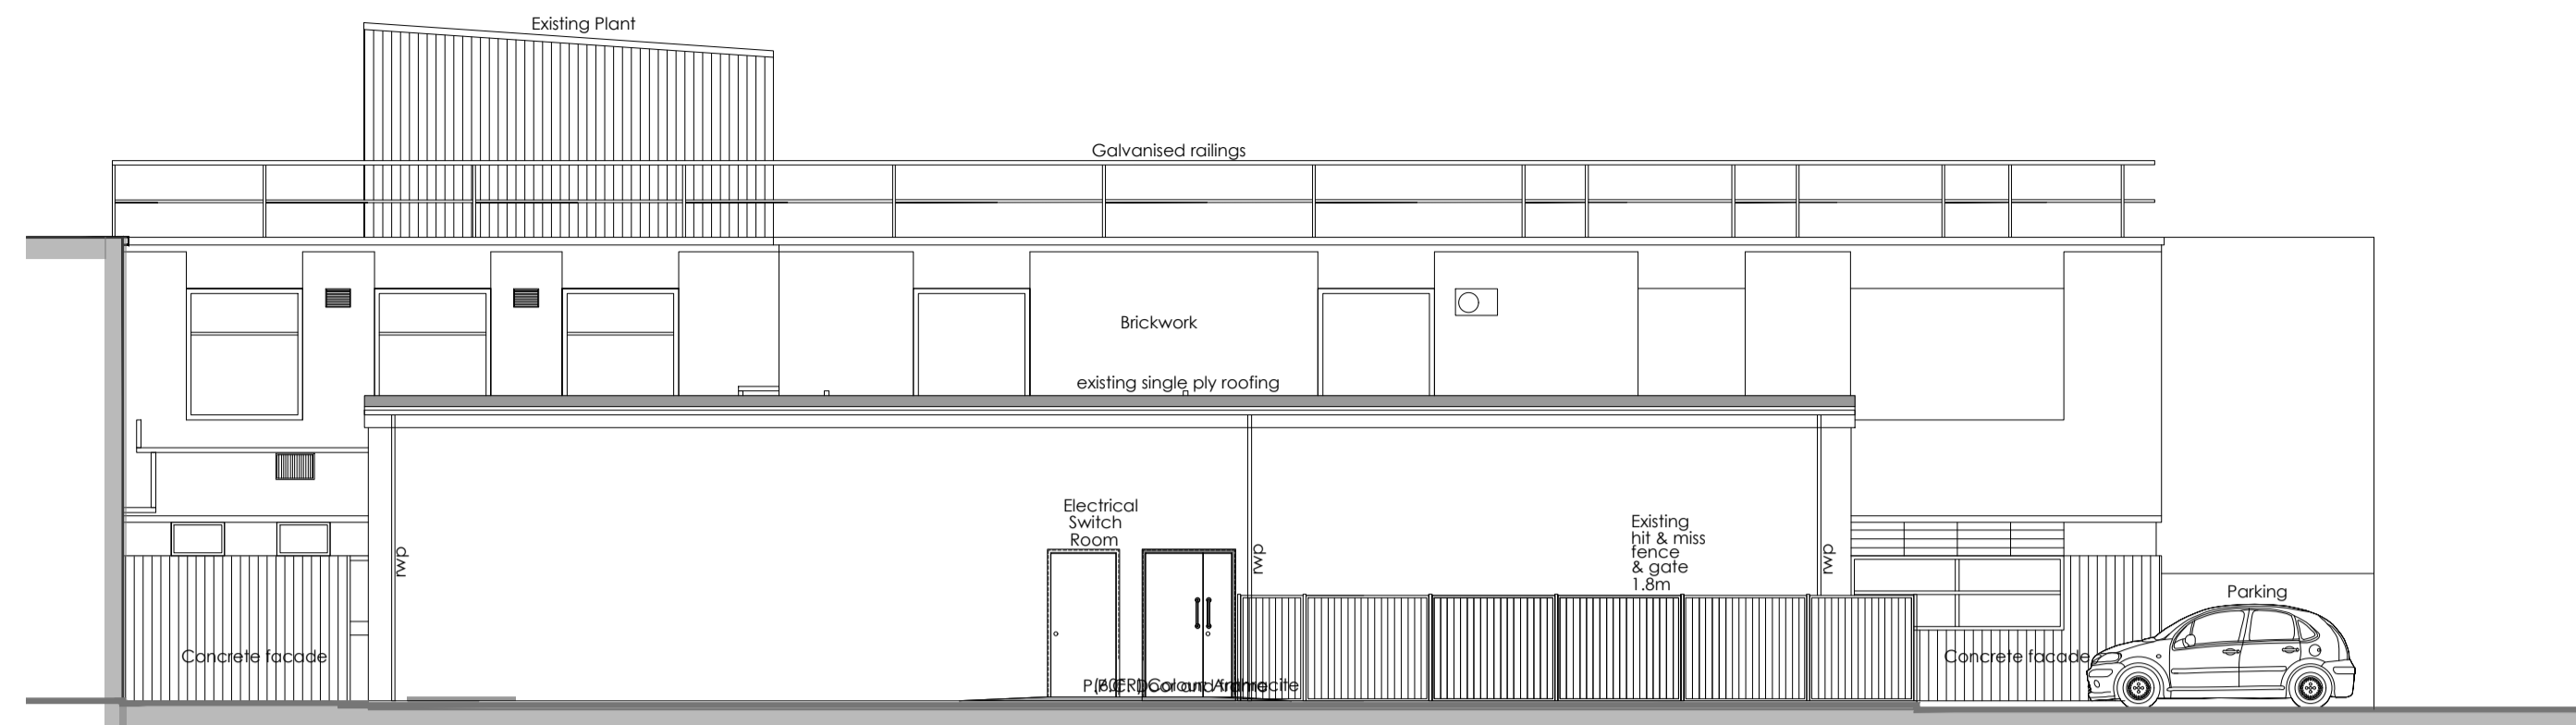


**North Elevation:**  
SCALE: 1:50

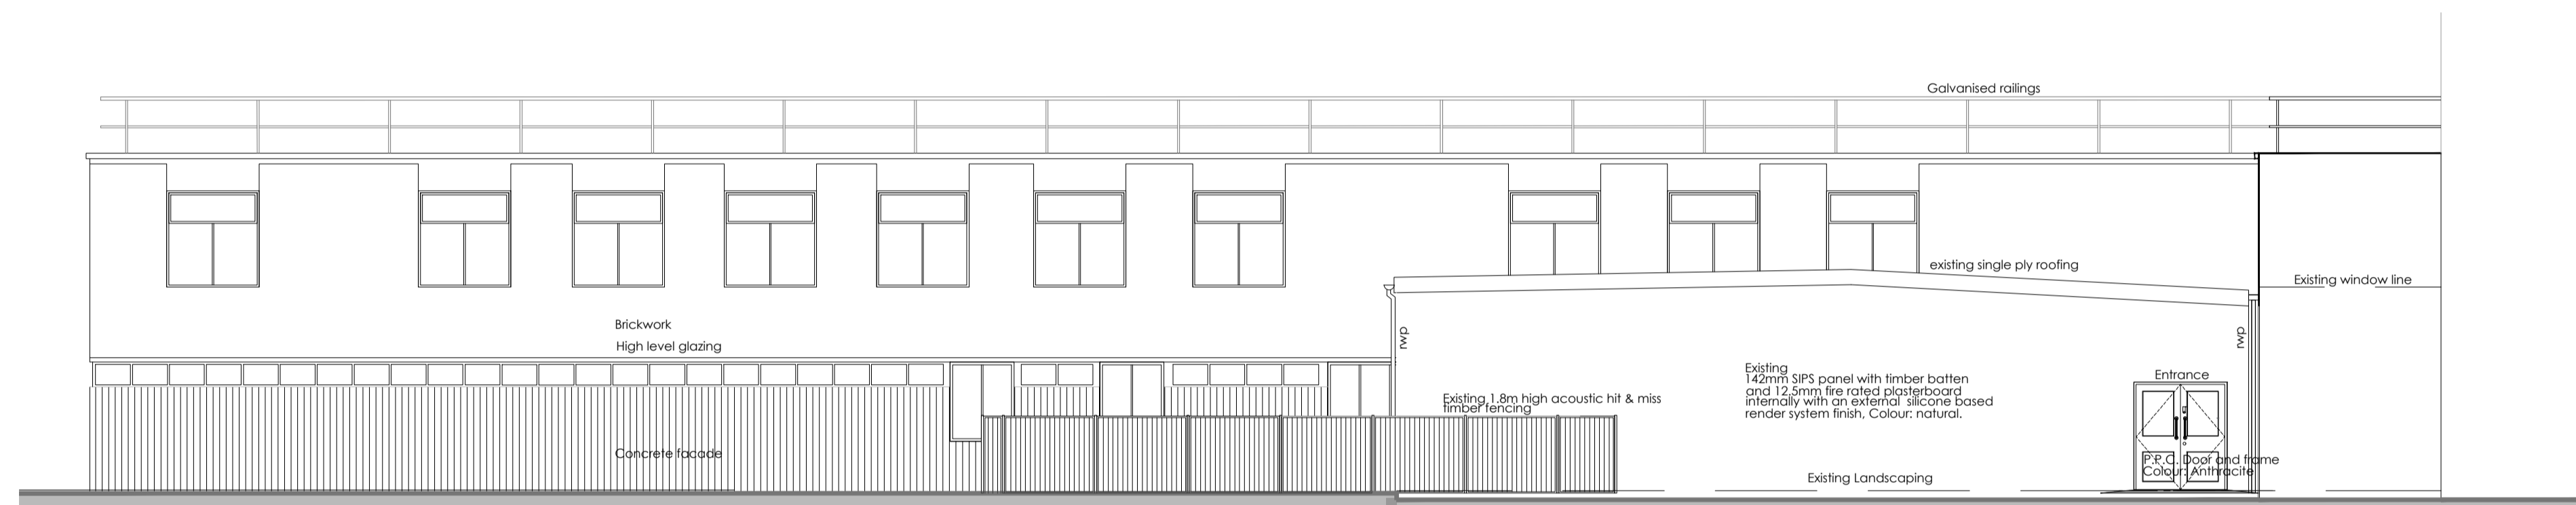


**West Elevation:**  
SCALE: 1:50

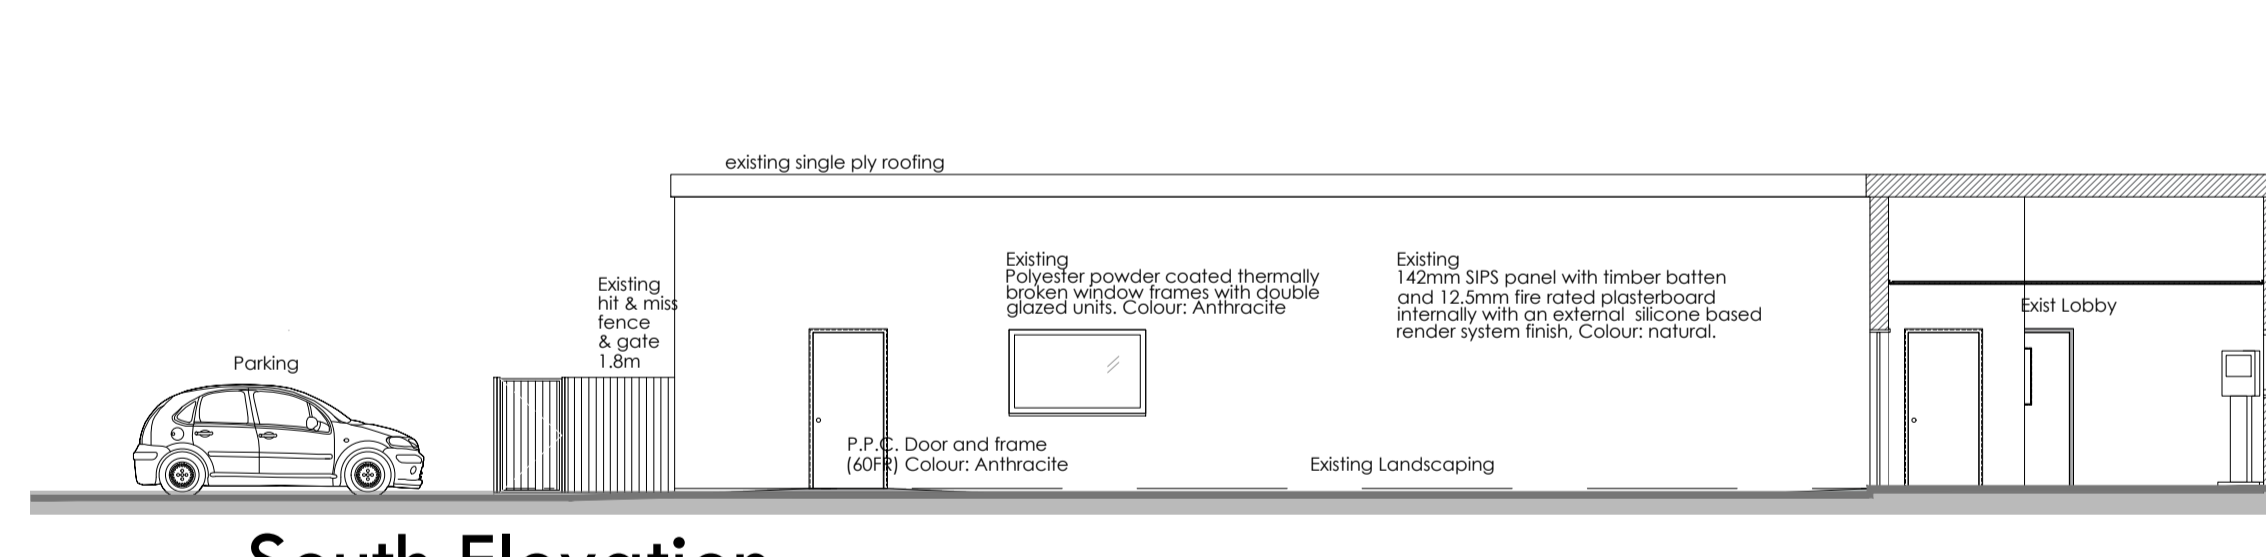

**South Elevation:**  
SCALE: 1:50

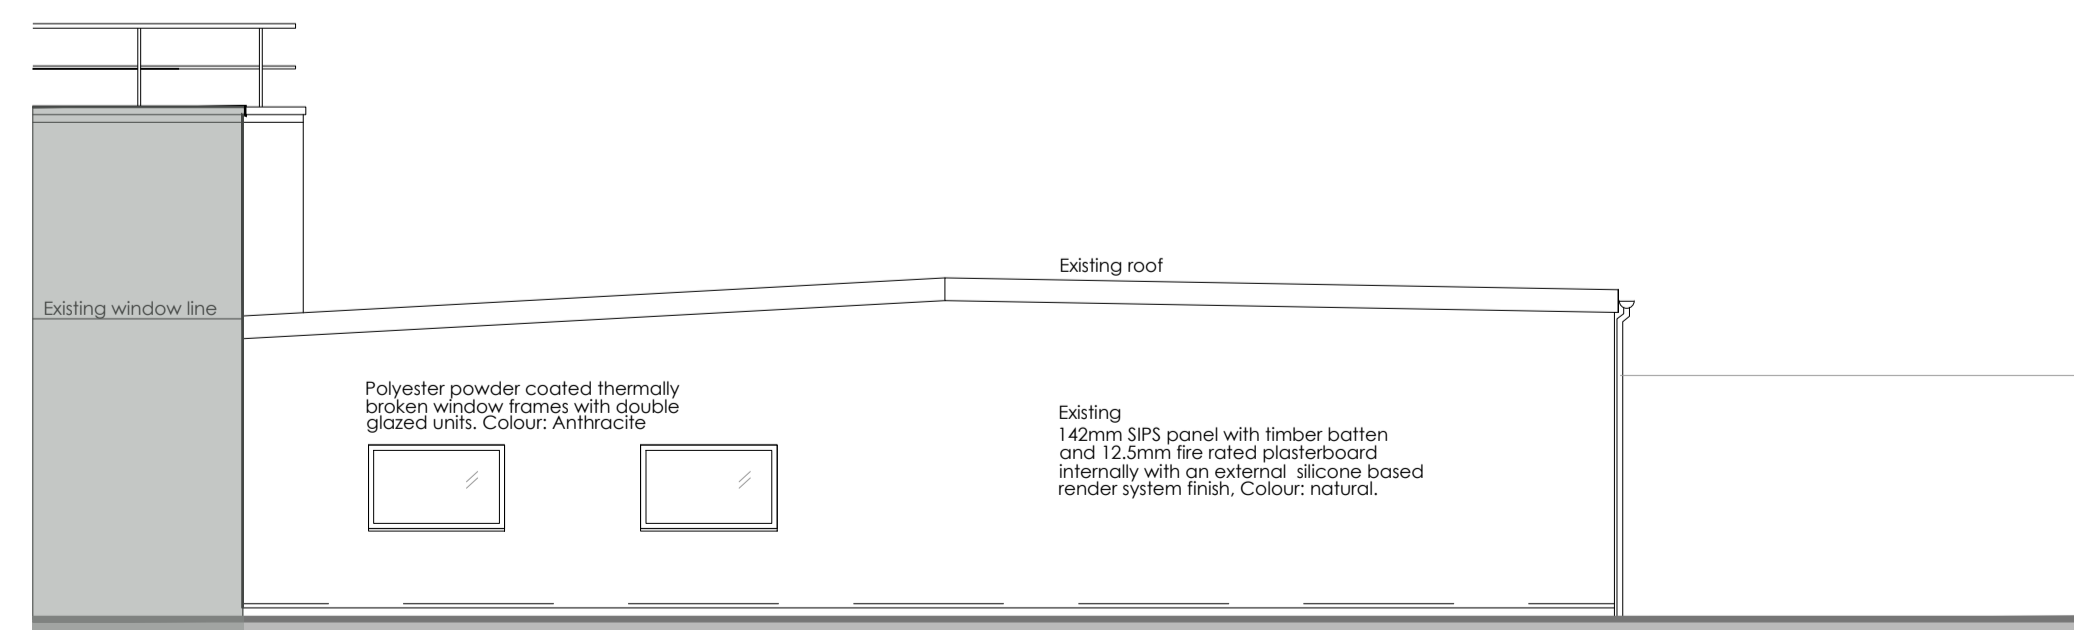

**East Elevation:**  
SCALE: 1:50

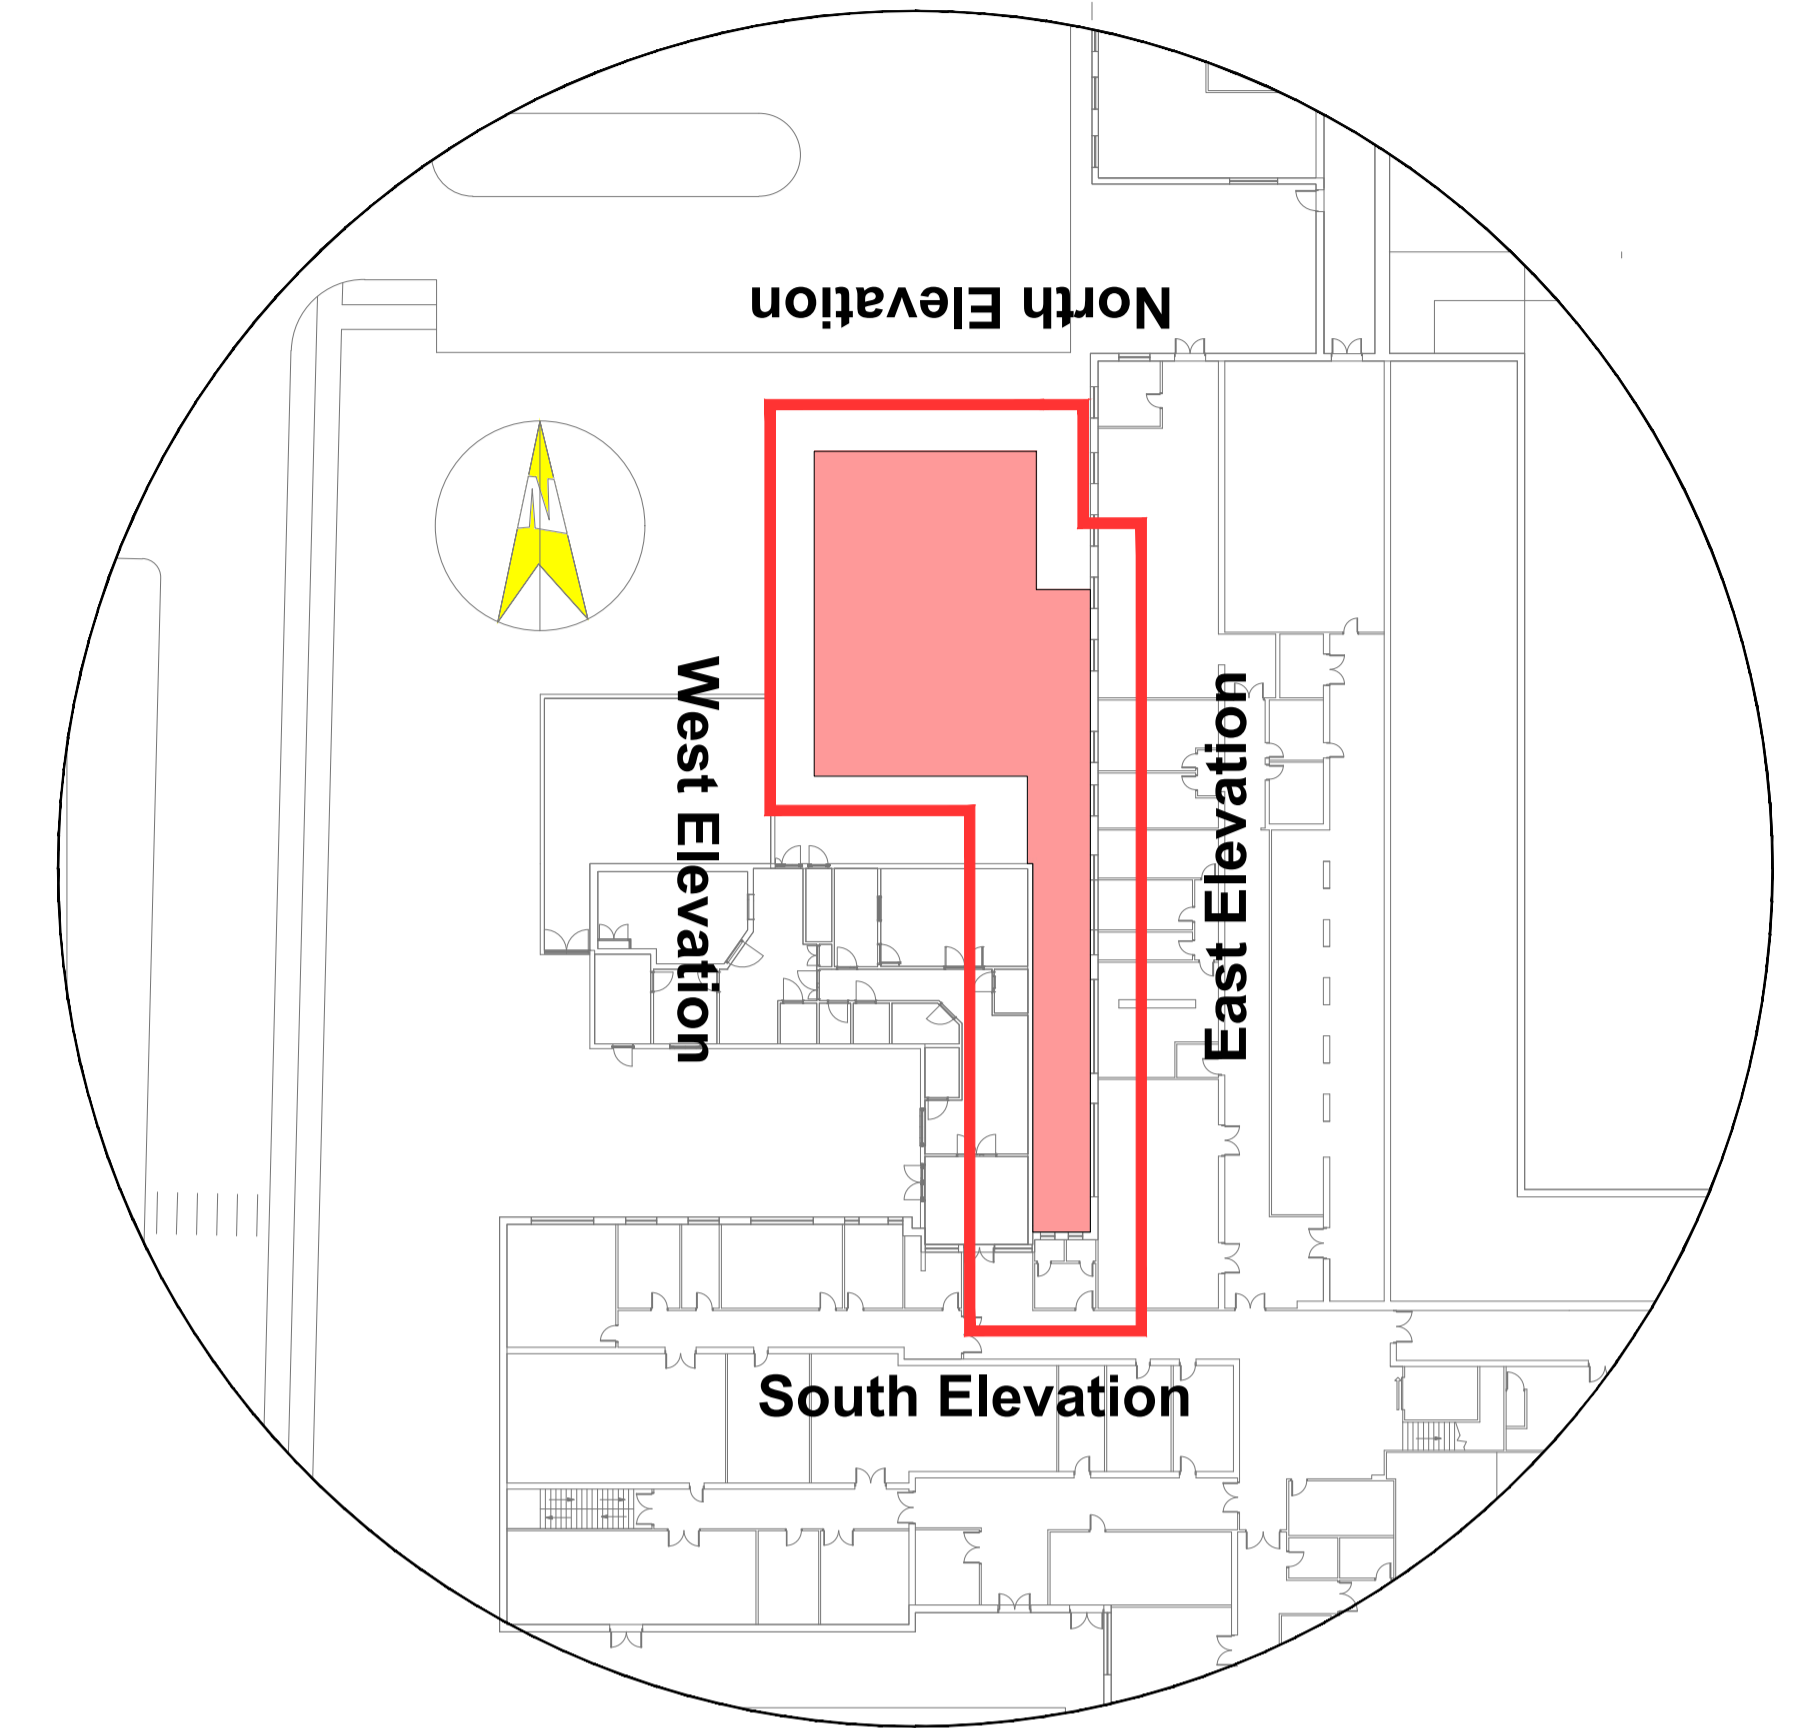

<p>hha architects</p> <p>horsley huber architects ltd</p> <p>Stafford Castleberg Studios 134 Newport Road ST16 2HB</p> <p>tel: 01785 251 238</p> <p>e: stafford@hastudio.com w: www.hastudio.com</p>		<p>Client</p> <p>The Shrewsbury &amp; Telford Hospital Trust</p> <p>Mytton Oak Road, Shrewsbury, SY3 8XQ</p> <p>Job</p> <p>Royal Shrewsbury Hospital</p> <p>Nuclear Medicine Suite</p> <p>Gamma Camera</p> <p>Job No</p> <p>4890</p> <p>Rev</p> <p>PL1</p> <p>Drawing No</p> <p>PL 200</p> <p>Scale</p> <p>1:100 (A1)</p>
<p>0 1m 5m 10m</p>		<p>Drawn</p> <p>PB/NT</p> <p>Checked</p> <p>PB</p> <p>Date</p> <p>Aug 2023</p>
<p>No</p> <p>Date</p> <p>Amended Description</p>		<p>preliminary</p> <p>for comment</p> <p>planning</p> <p>as built</p>

Do not scale. Check all dimensions on site. This drawing is copyright