




Elevations - scale 1:100




STRUCTURAL ENGINEER
 Jubb Consulting Engineering Ltd
 2A Oak Tree Court
 Mulberry Drive
 Cardiff Gate Business Park
 Pontprennau
 Cardiff
 CF23 8RS
 Email cardiff@jubb.uk.com
 Tel 02920 524444

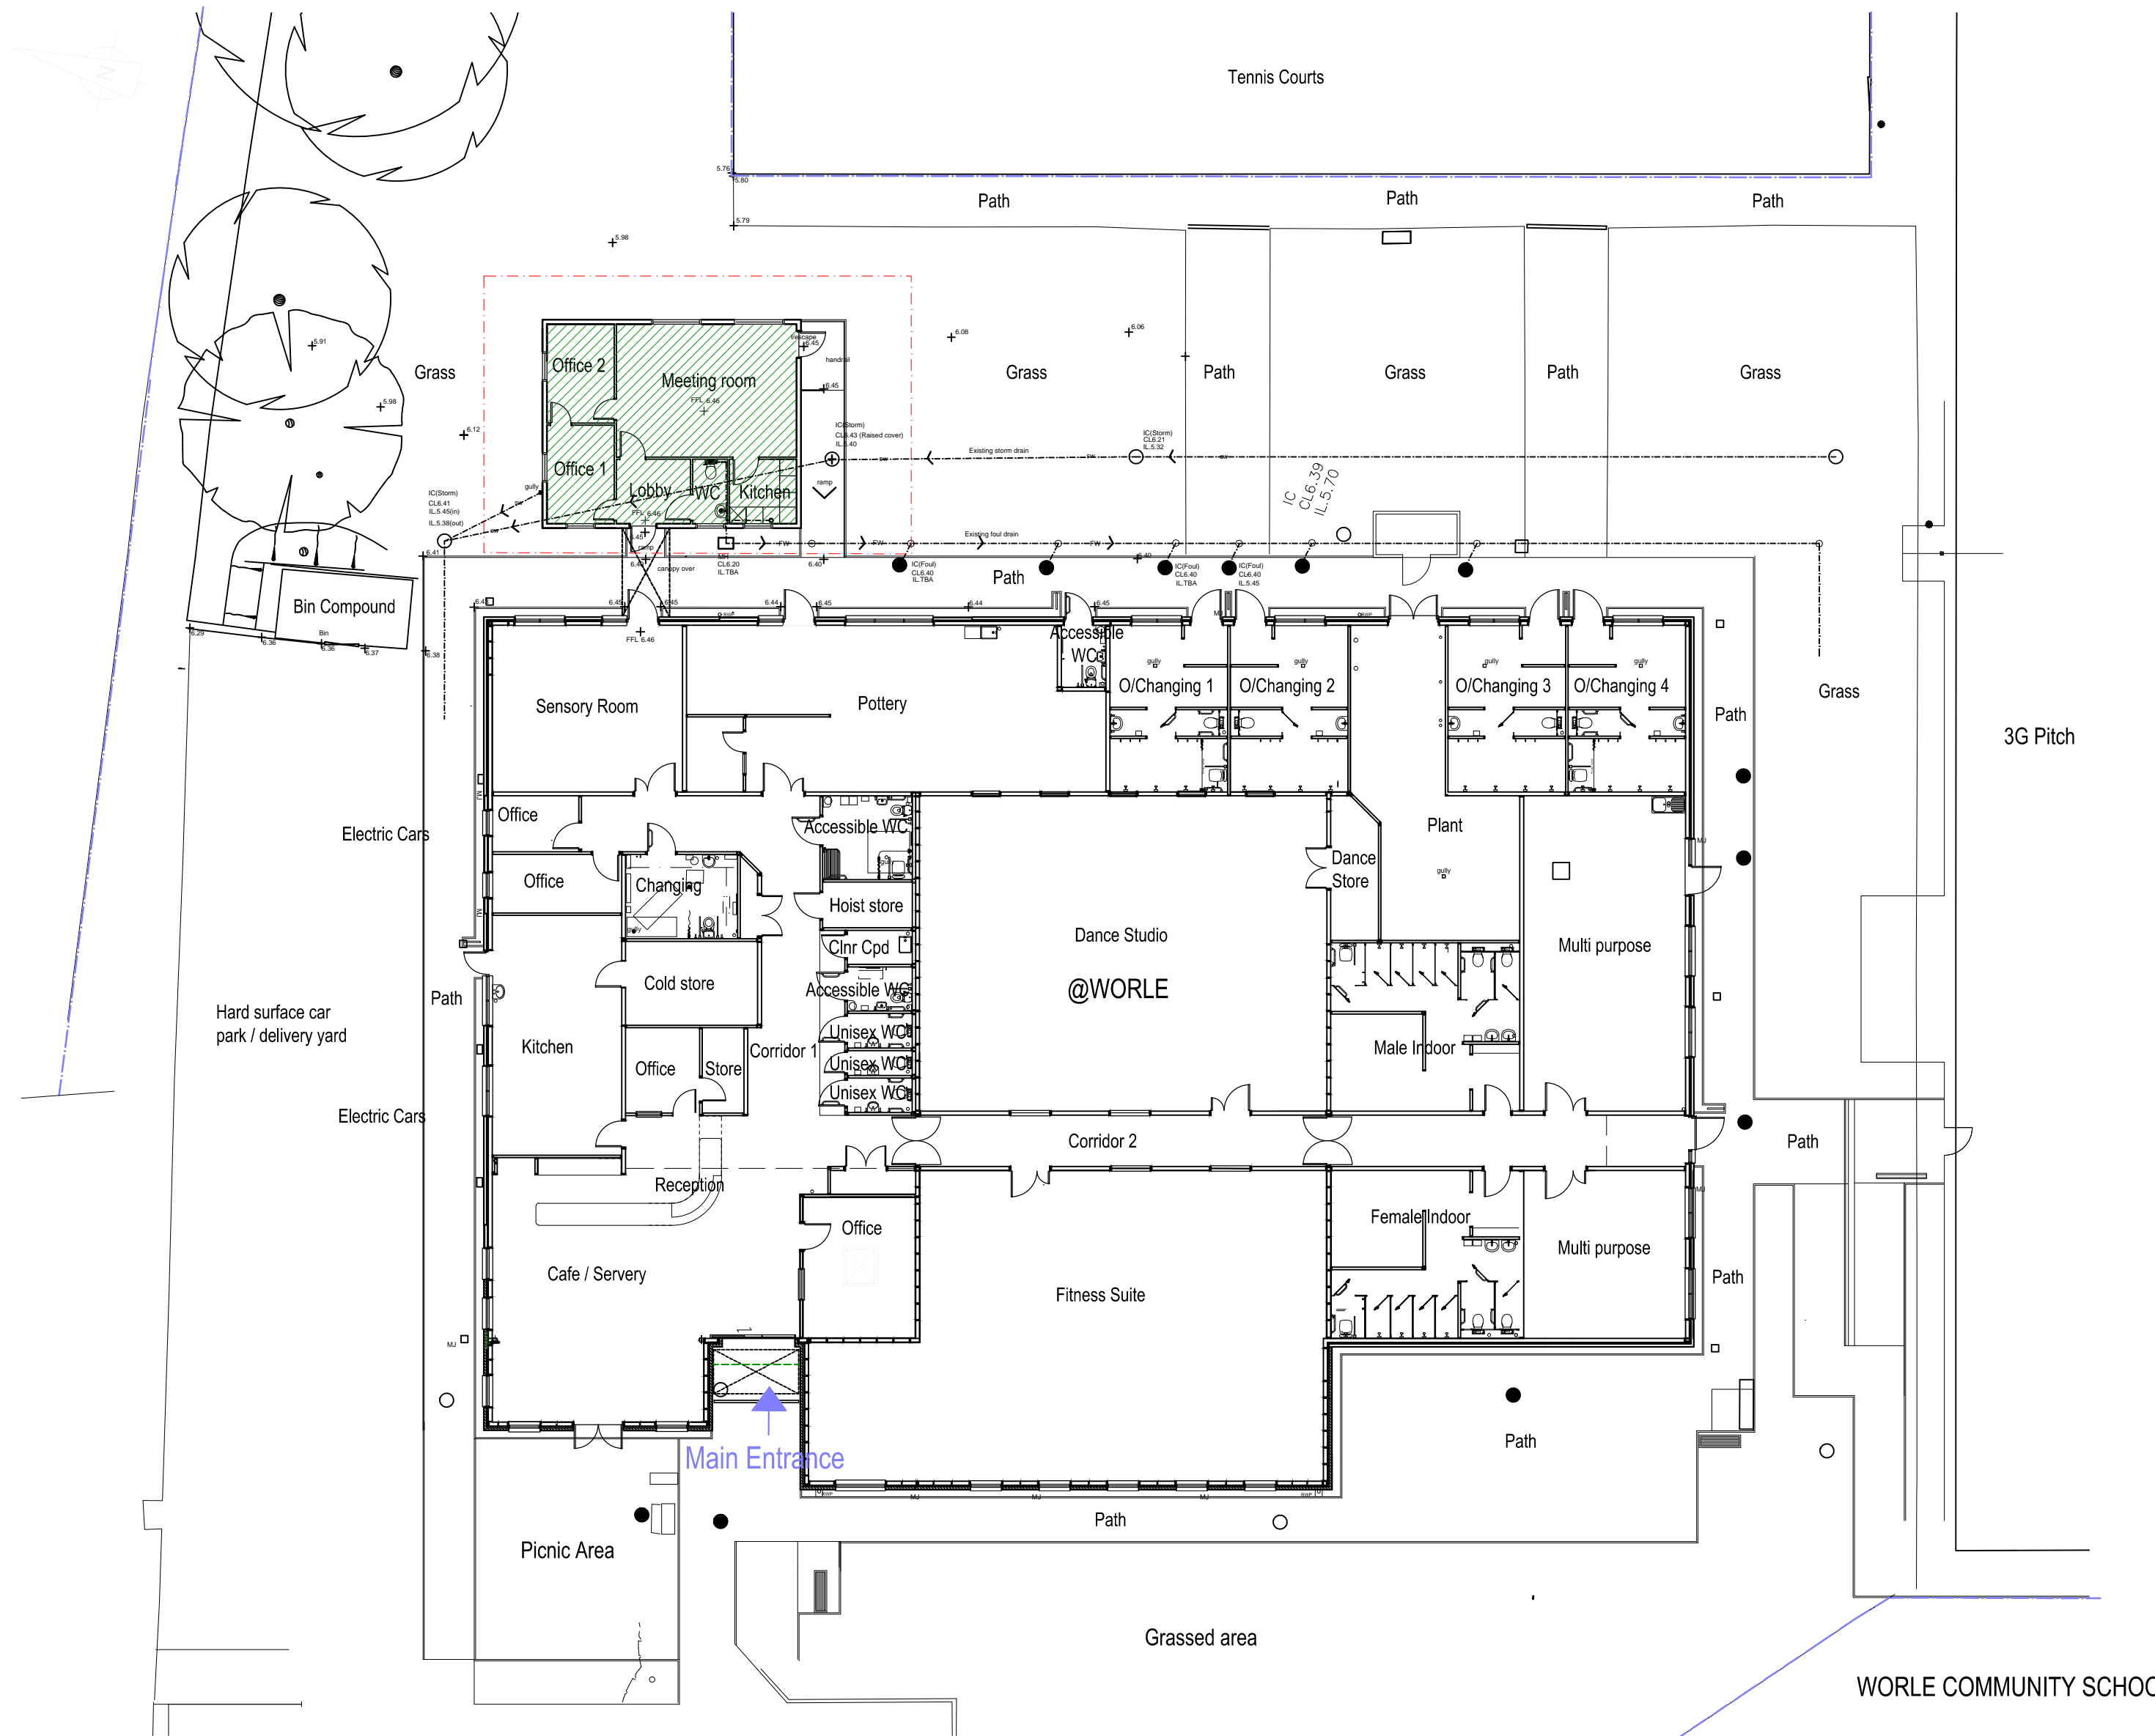


Proposed Floor Plan - Scale 1/200

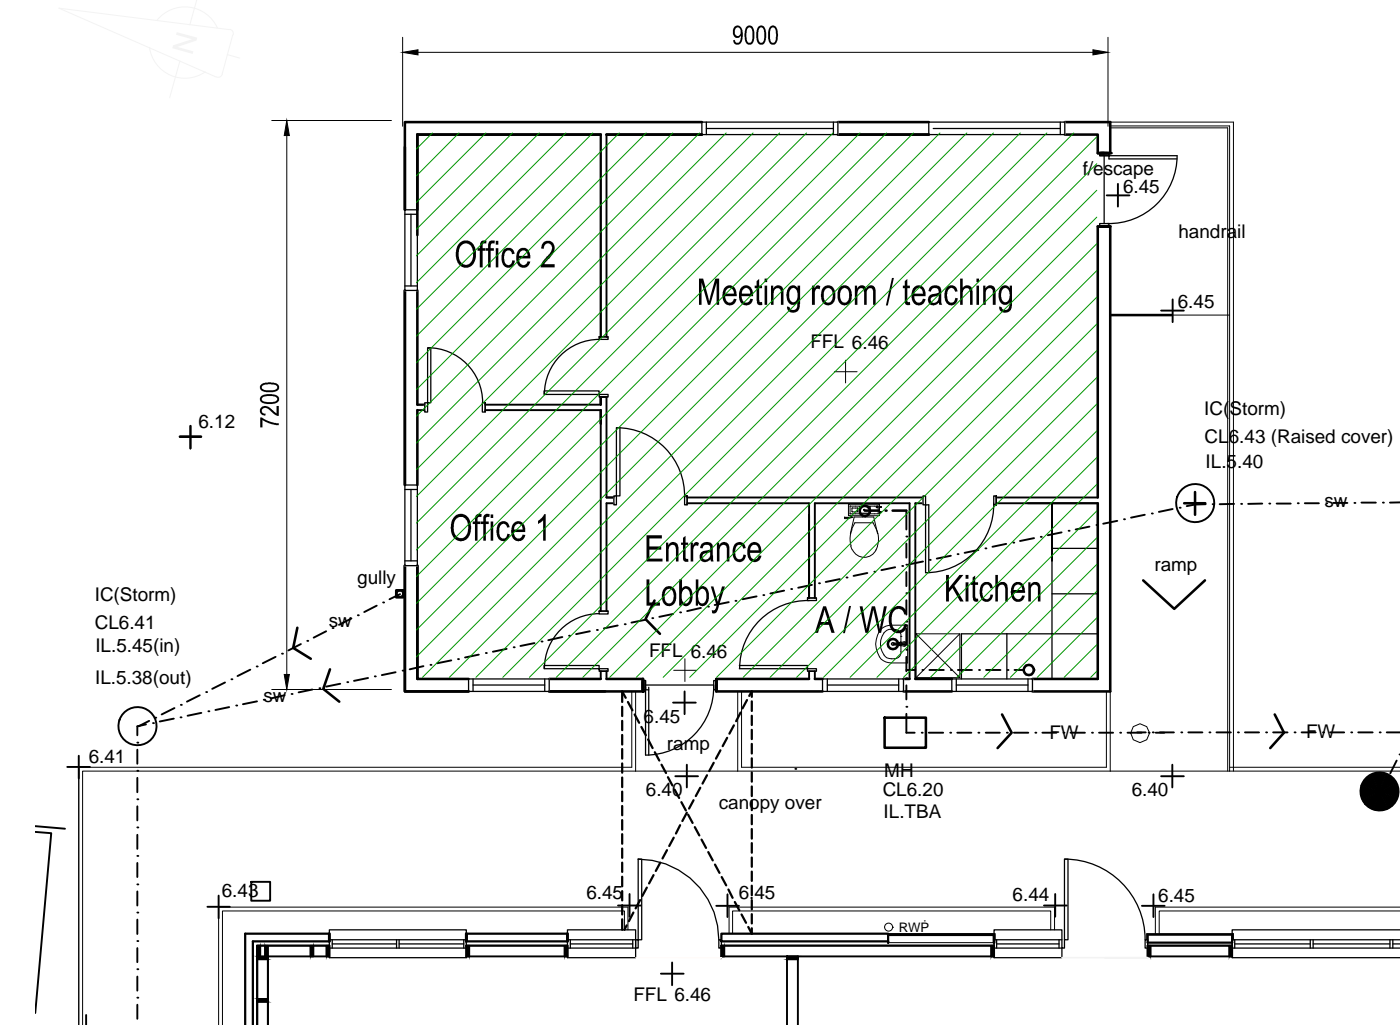 



Proposed Floor Plan - scale 1:100

 


LEGEND
EXTERNAL ENVELOPE - PROPOSED MATERIALS
 Roof
 Dual pitched timber trussed roof with single ply polymeric membrane finish
 Walls
 Cement Board cladding with textured paint
 Windows
 uPVC double glazed (White).
 Door
 Colour coat steel entrance door (Dark Grey)

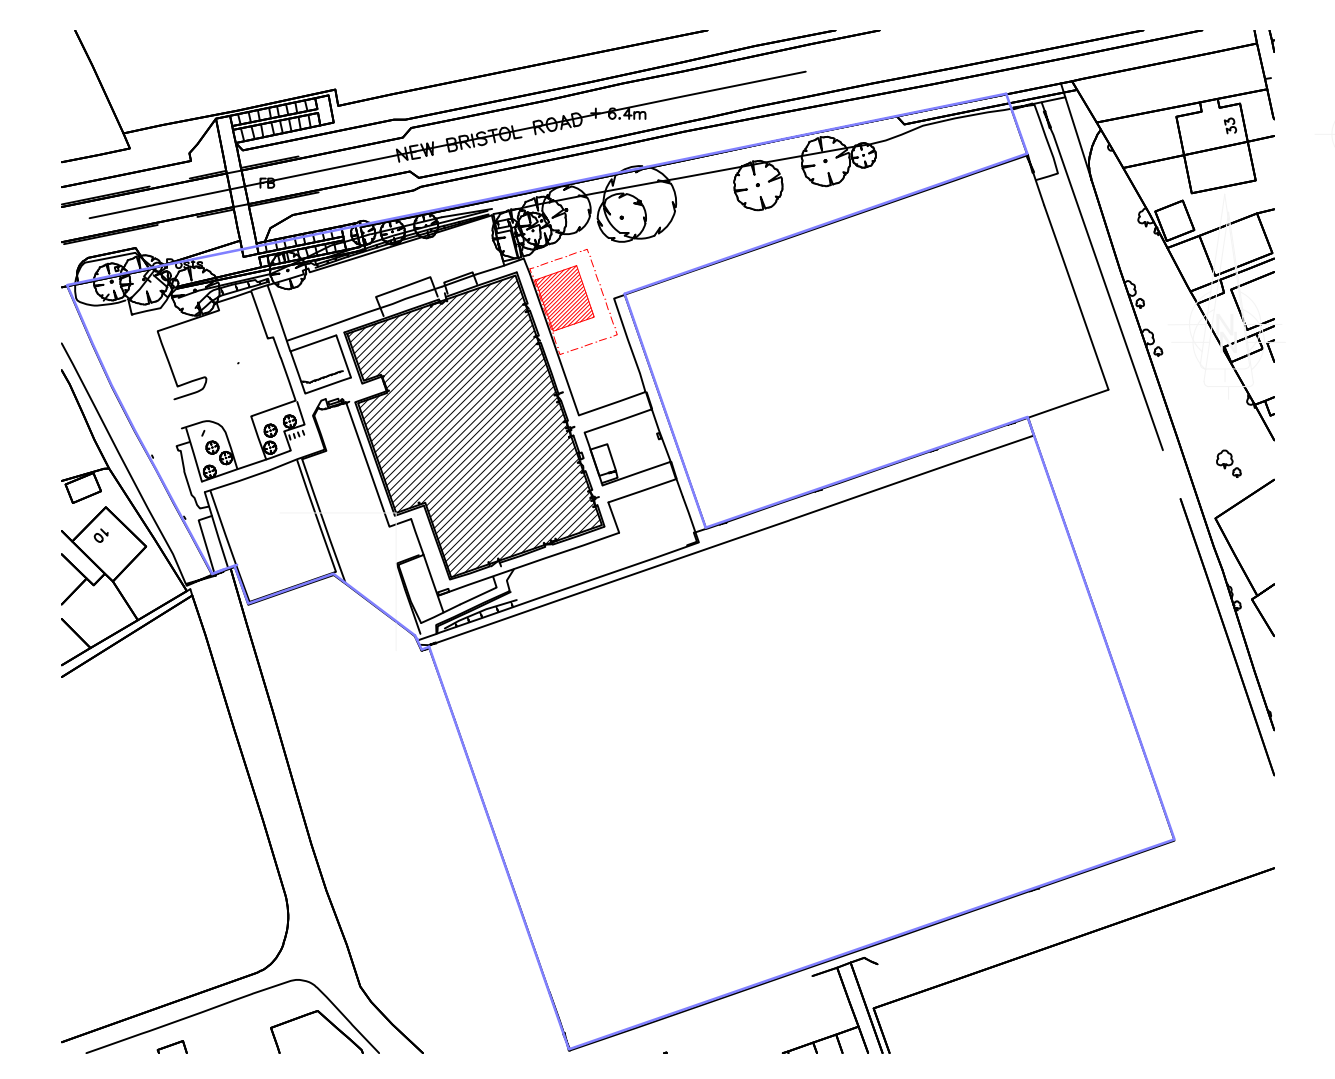

Location Plan - scale 1:1250

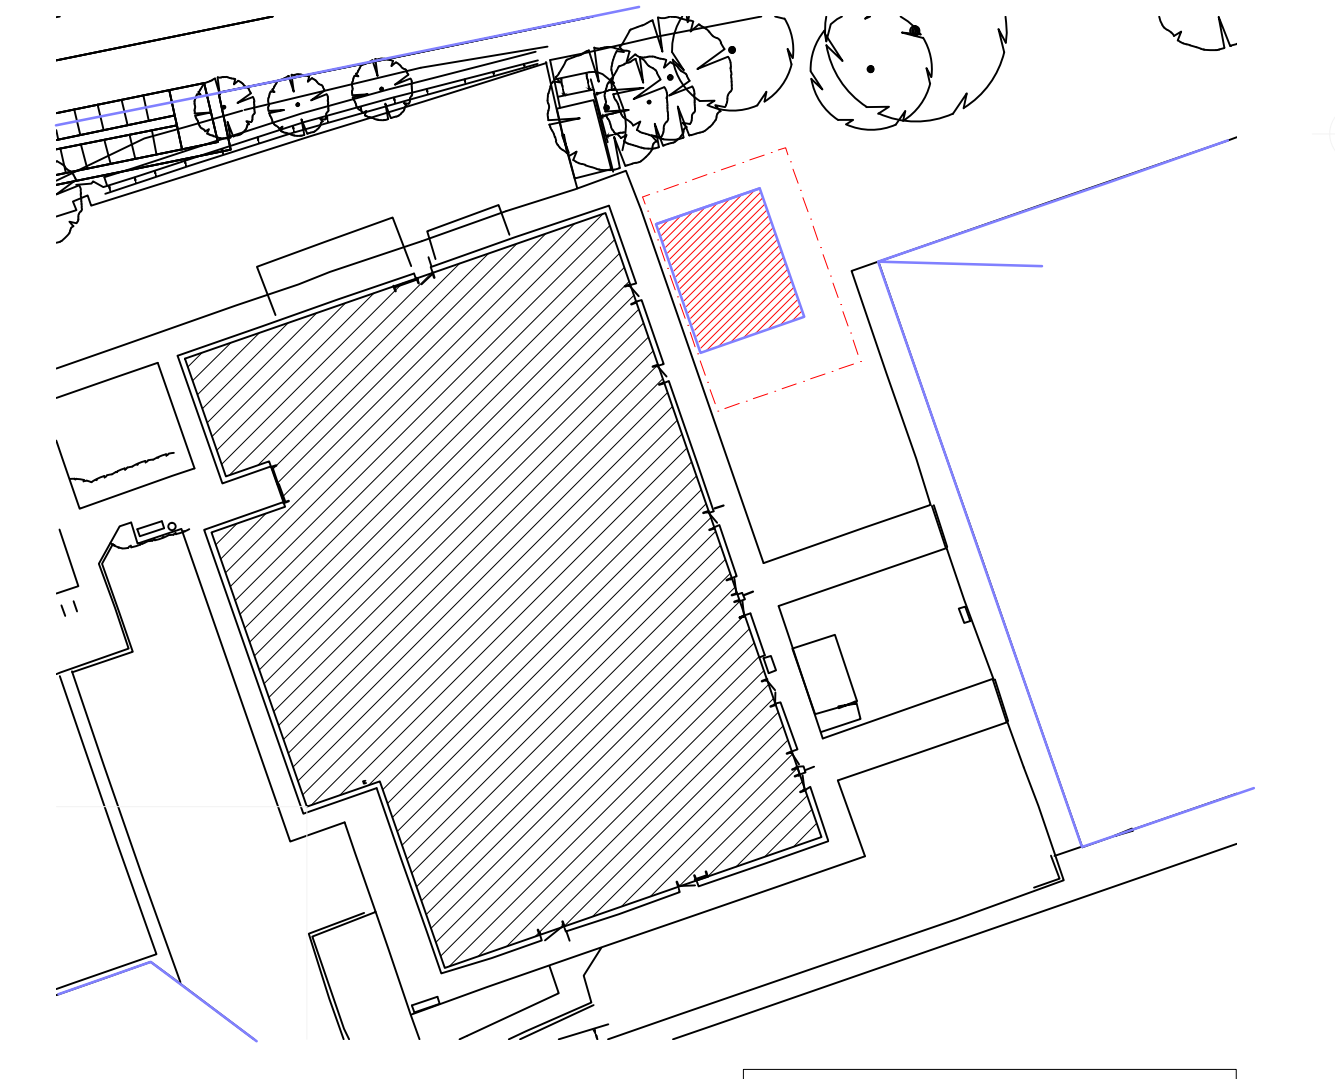 

Site Plan - scale 1:500

 

Ordnance Survey
 Ordnance survey information reproduced under
 Paper Map Copying License A/c 100036056

BESPOKE architects

T: 01243 373245 / M: 07970439156

Project:
 @Worle - Proposed classroom block

Drawing:
 Proposed floor plan, elevations, site / location plans
23.258 **Drawing: PL03**

PLANNING