





rear - south

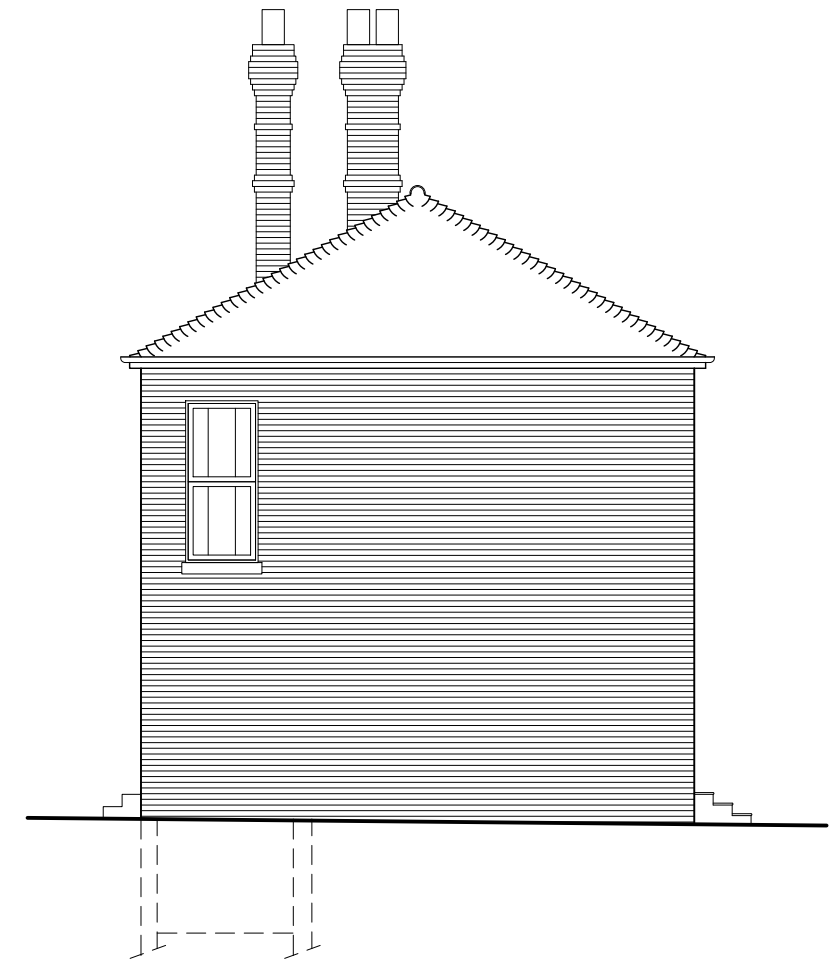

side - east

FOR PLANNING INFORMATION ONLY

 

Blackrock Architecture Ltd

Architectural & Planning Consultants

Unit 42 Canterbury Innovation Centre Canterbury Kent CT2 7FG

T: 01227 281743 M: 07771 616348 E: info@blackrock-architecture.co.uk

Project

43 East Street, Faversham

Drawing Title

Existing south & east elevations



Client /

Scale 1:100 @ A3

Drawing No. 1991/04 B