




ROOF PLAN
1:200

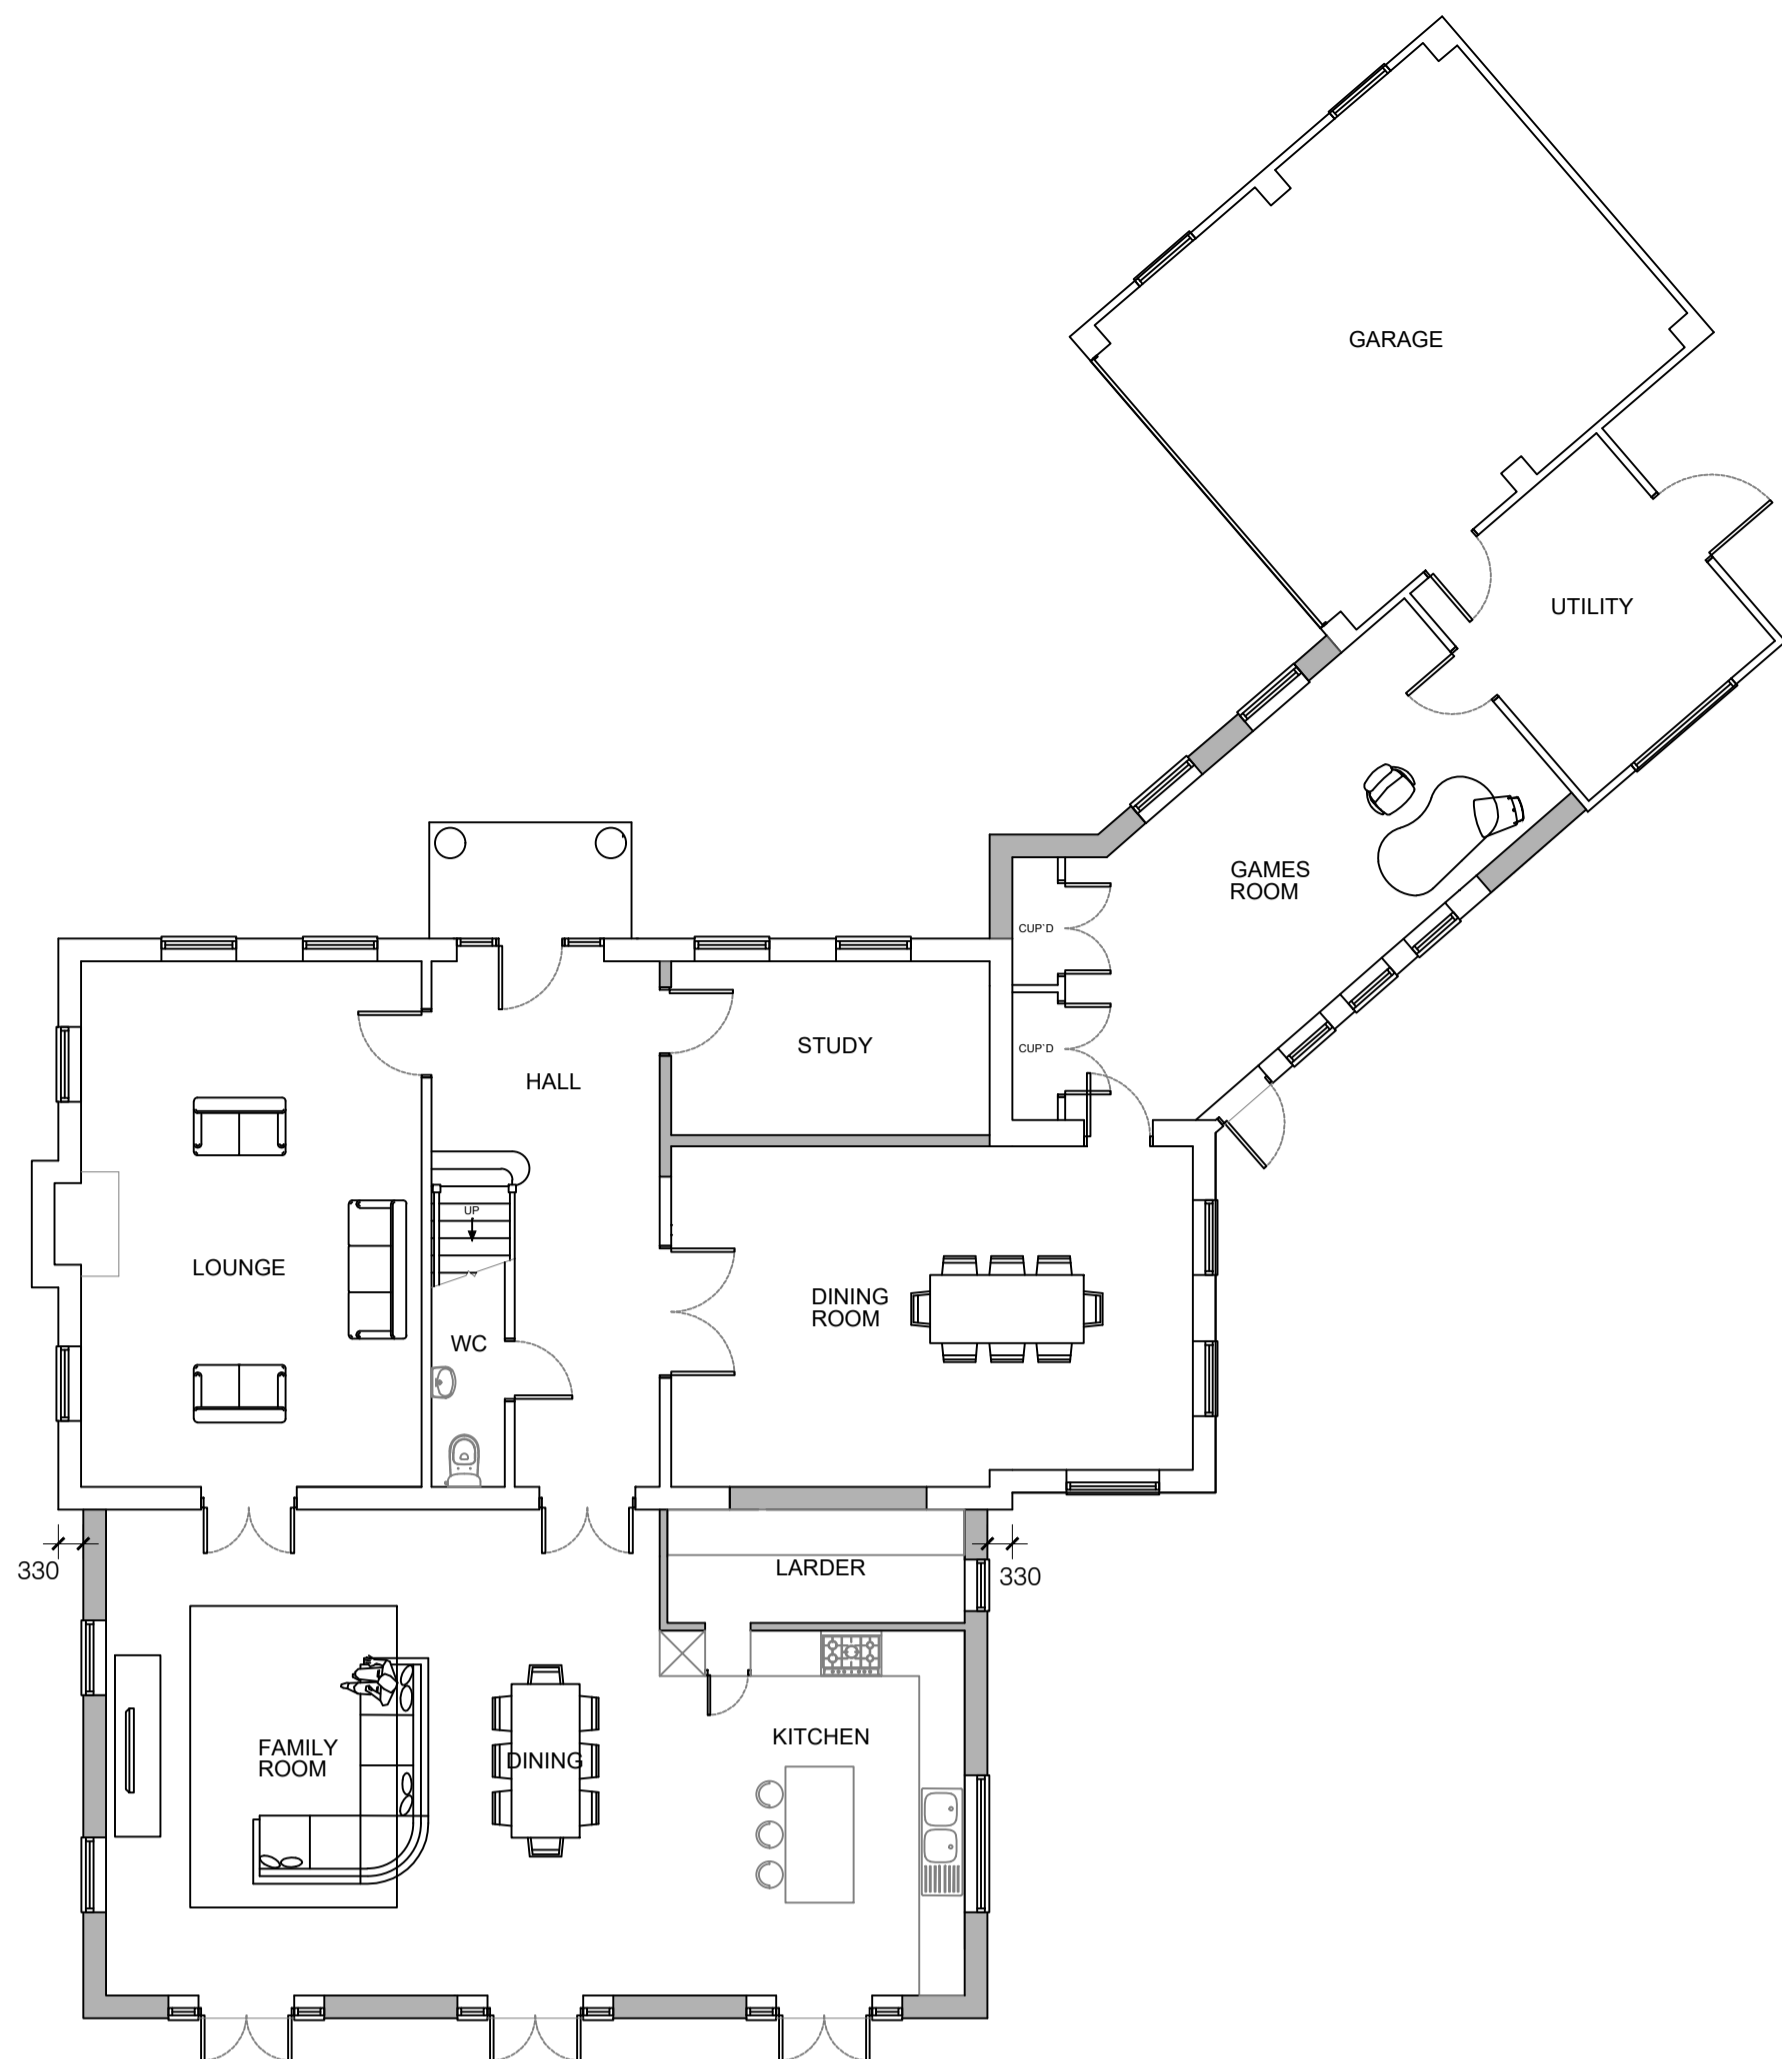

GROUND FLOOR PLAN
1:100

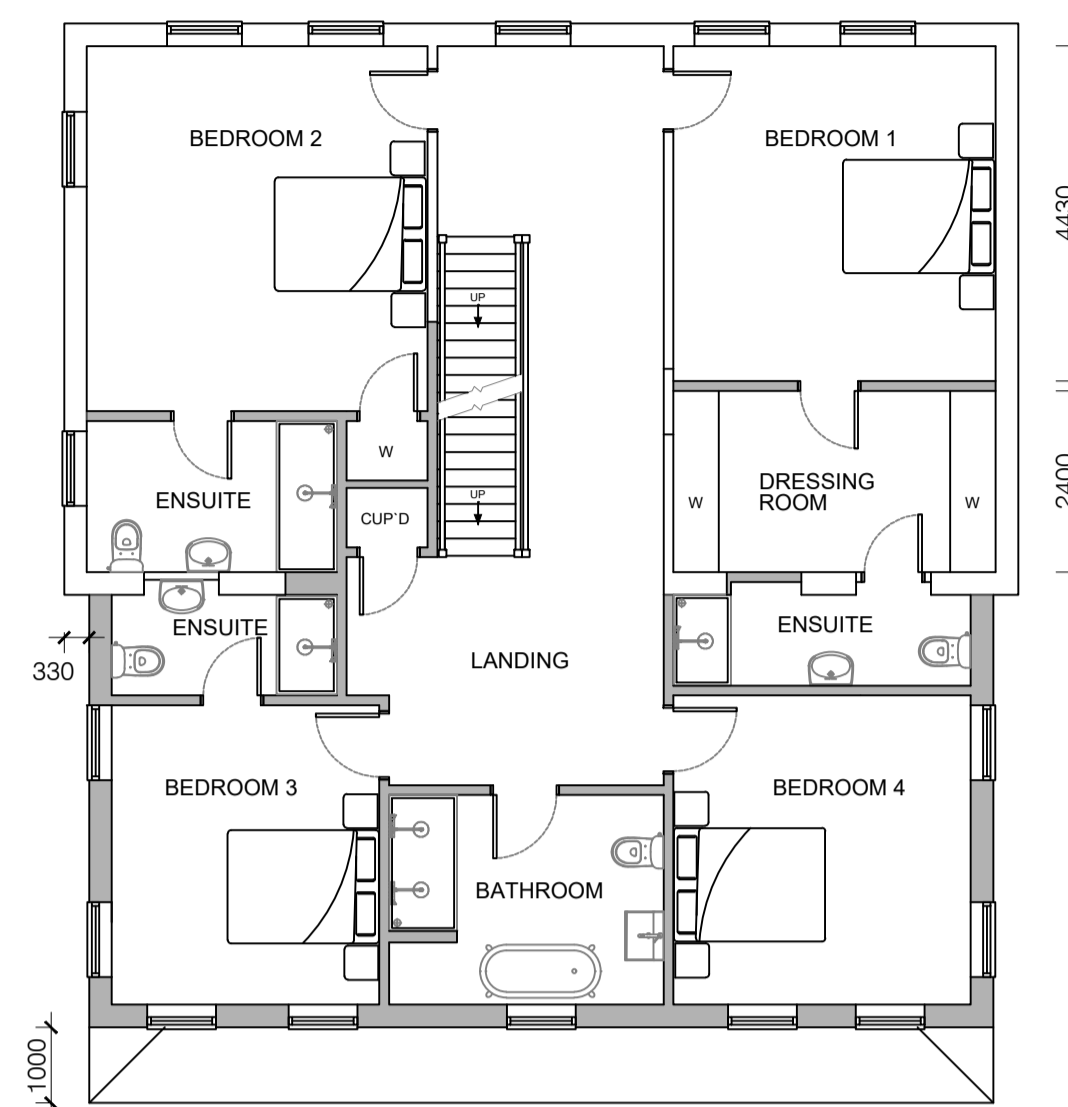

FIRST FLOOR PLAN
1:100

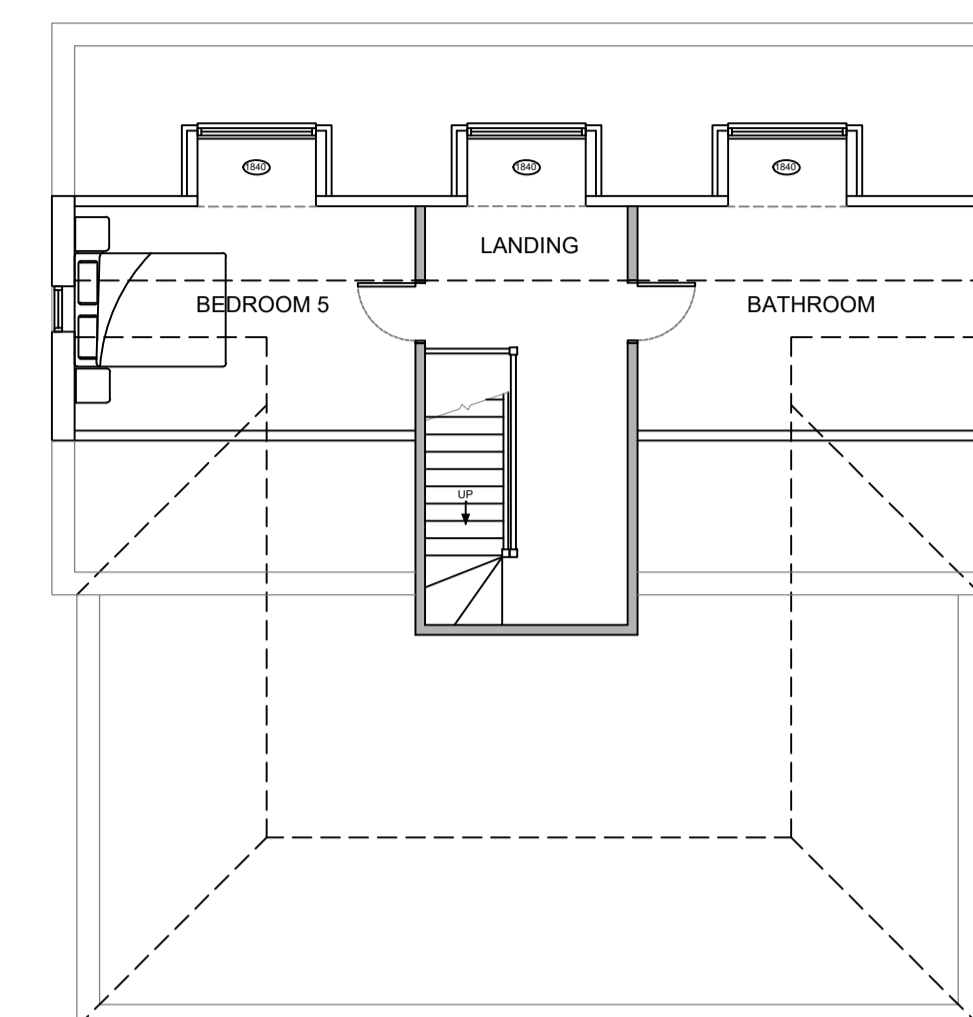

SECOND FLOOR PLAN
1:100



FRONT ELEVATION
1:100



SIDE ELEVATION
1:100



REAR ELEVATION
1:100



SIDE ELEVATION
1:100



PROPOSED BLOCK PLAN
1:500

JOB TITLE DALBURY EAST FARLEIGH, MAIDSTONE ME15 0JH	DRAWING TITLE PROPOSED PLANS, ELEVATIONS BLOCK PLAN & LOCATION PLAN
SCALE 1:100@A1	DRAWING NUMBER BDS-DB-P02
DATE MAY 23	REVISION B

