

Building & Project Consultancy
 The Lawns, 33 Thorpe Road,
 Peterborough, PE3 6AB
 01733 233445
 rory.addisonsmith@eddisons.com

COPYRIGHT OF EDDISONS COMMERCIAL LTD ALL RIGHTS RESERVED. DRAWING NOT TO BE REPRODUCED WITHOUT EXPRESS PERMISSION.




NOTES:


Do not scale, unless for planning purposes only.

Drawings are indicative only and subject to CA approval following the Structural Engineer's and Contractor's design and drawings.


Exact setting out should be agreed with CA prior to commencement on site.

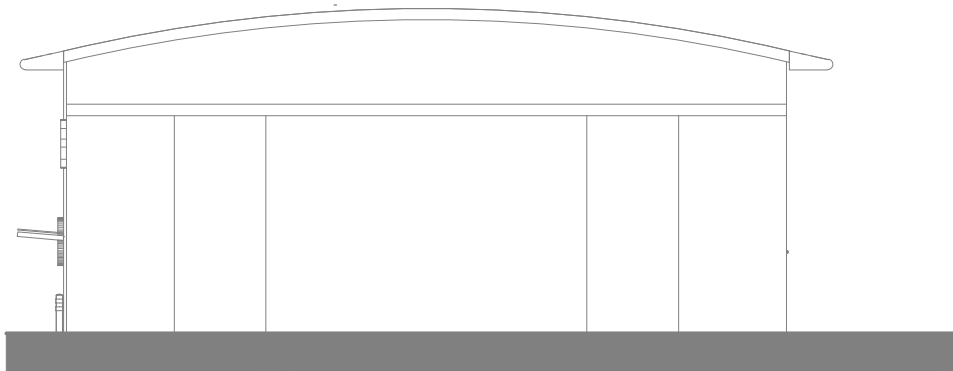


North Elevation.

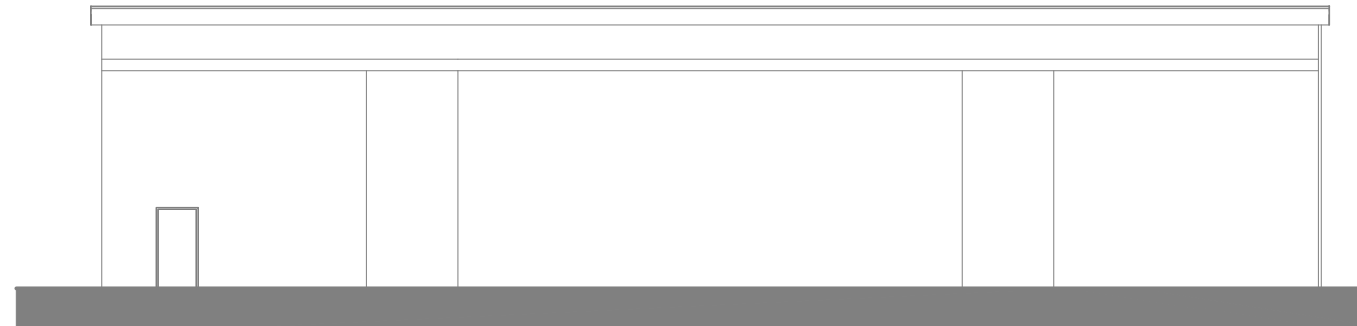

West Elevation.

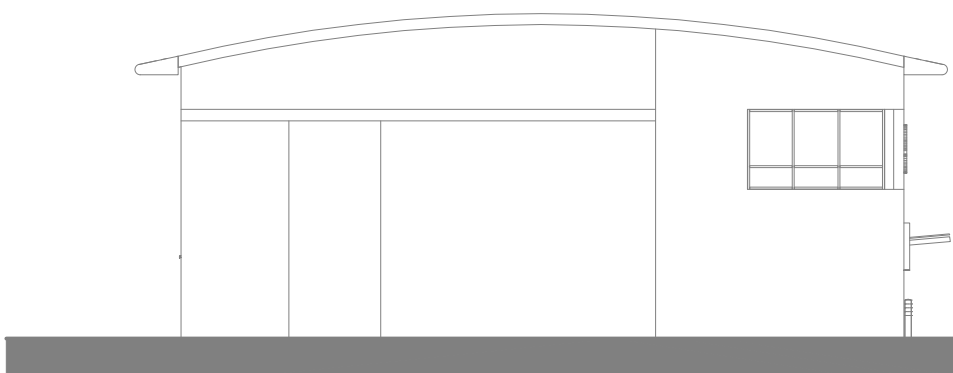


South Elevation.

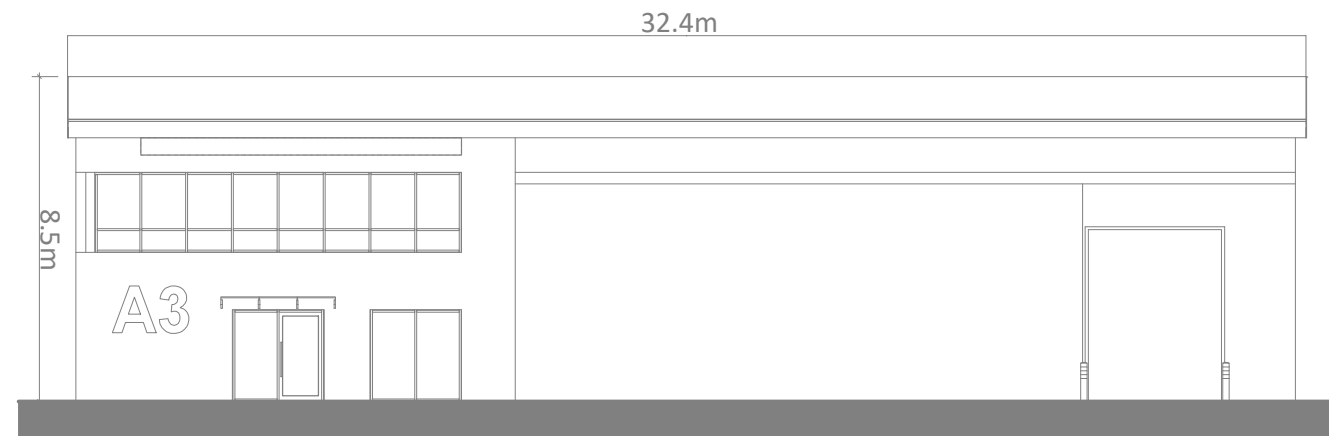

East Elevation.

SCALE BAR 1:200_m

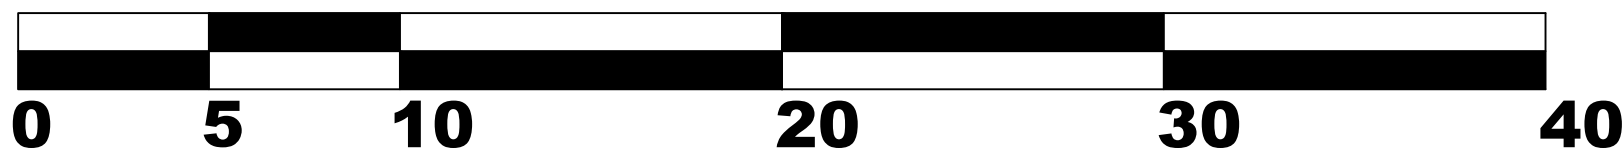

PROJECT TITLE:

UNIT A3
 LOC8, ASHFORD ROAD
 MAIDSTONE
 KENT, ME17 1XG

CLIENT:
 HITACHI

DRAWING TITLE:
 UNIT-A3
 EXISTING-ELEVATIONS-PLANNING

DRAWN: RS	CHECKED: RAS	APPROVED: RAS
---------------------	------------------------	-------------------------

DATE: 23-10-23	SCALE: 1:200	PAPER SIZE: A3
--------------------------	------------------------	--------------------------

DRAWING STATUS:
 PLANNING

DRAWING No: 171034-004	REVISION: REV-A
----------------------------------	---------------------------