



WEST ELEVATION

1:100

NORTH ELEVATION


1:100

EAST ELEVATION

1:100


SOUTH ELEVATION

1:100

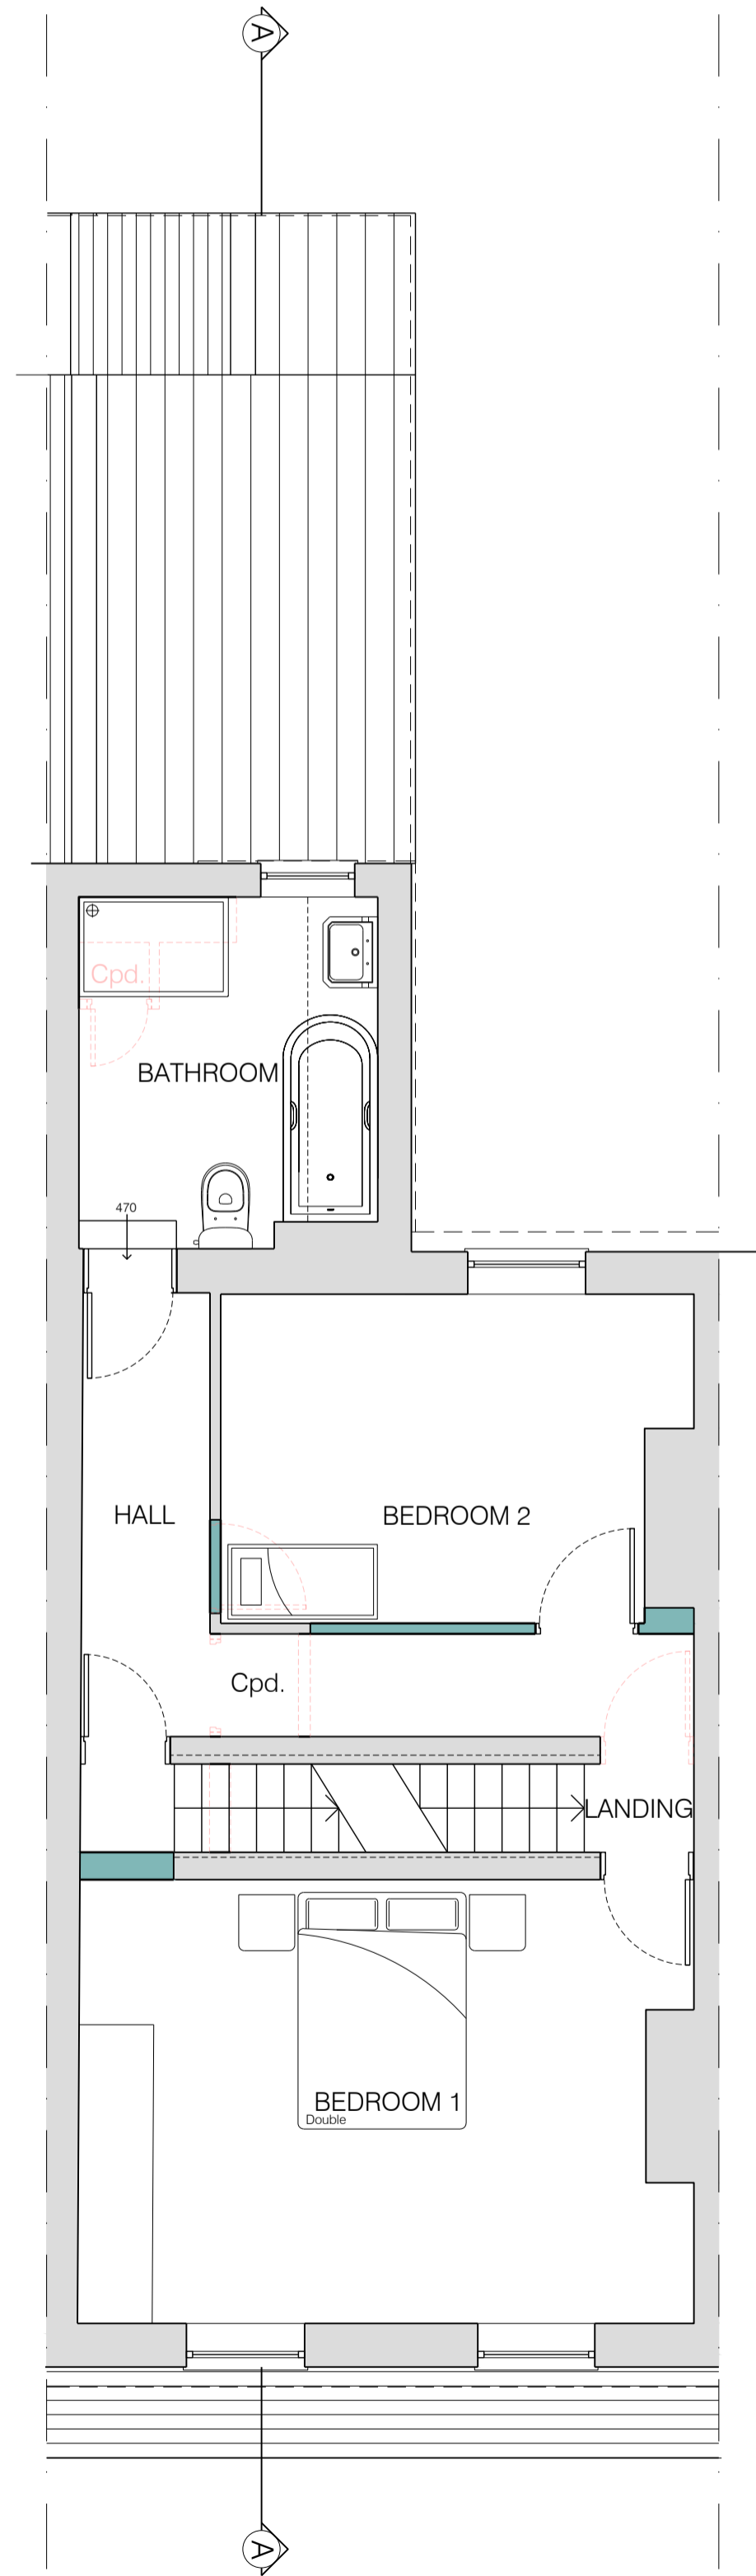


FIRST FLOOR PLAN

1:50

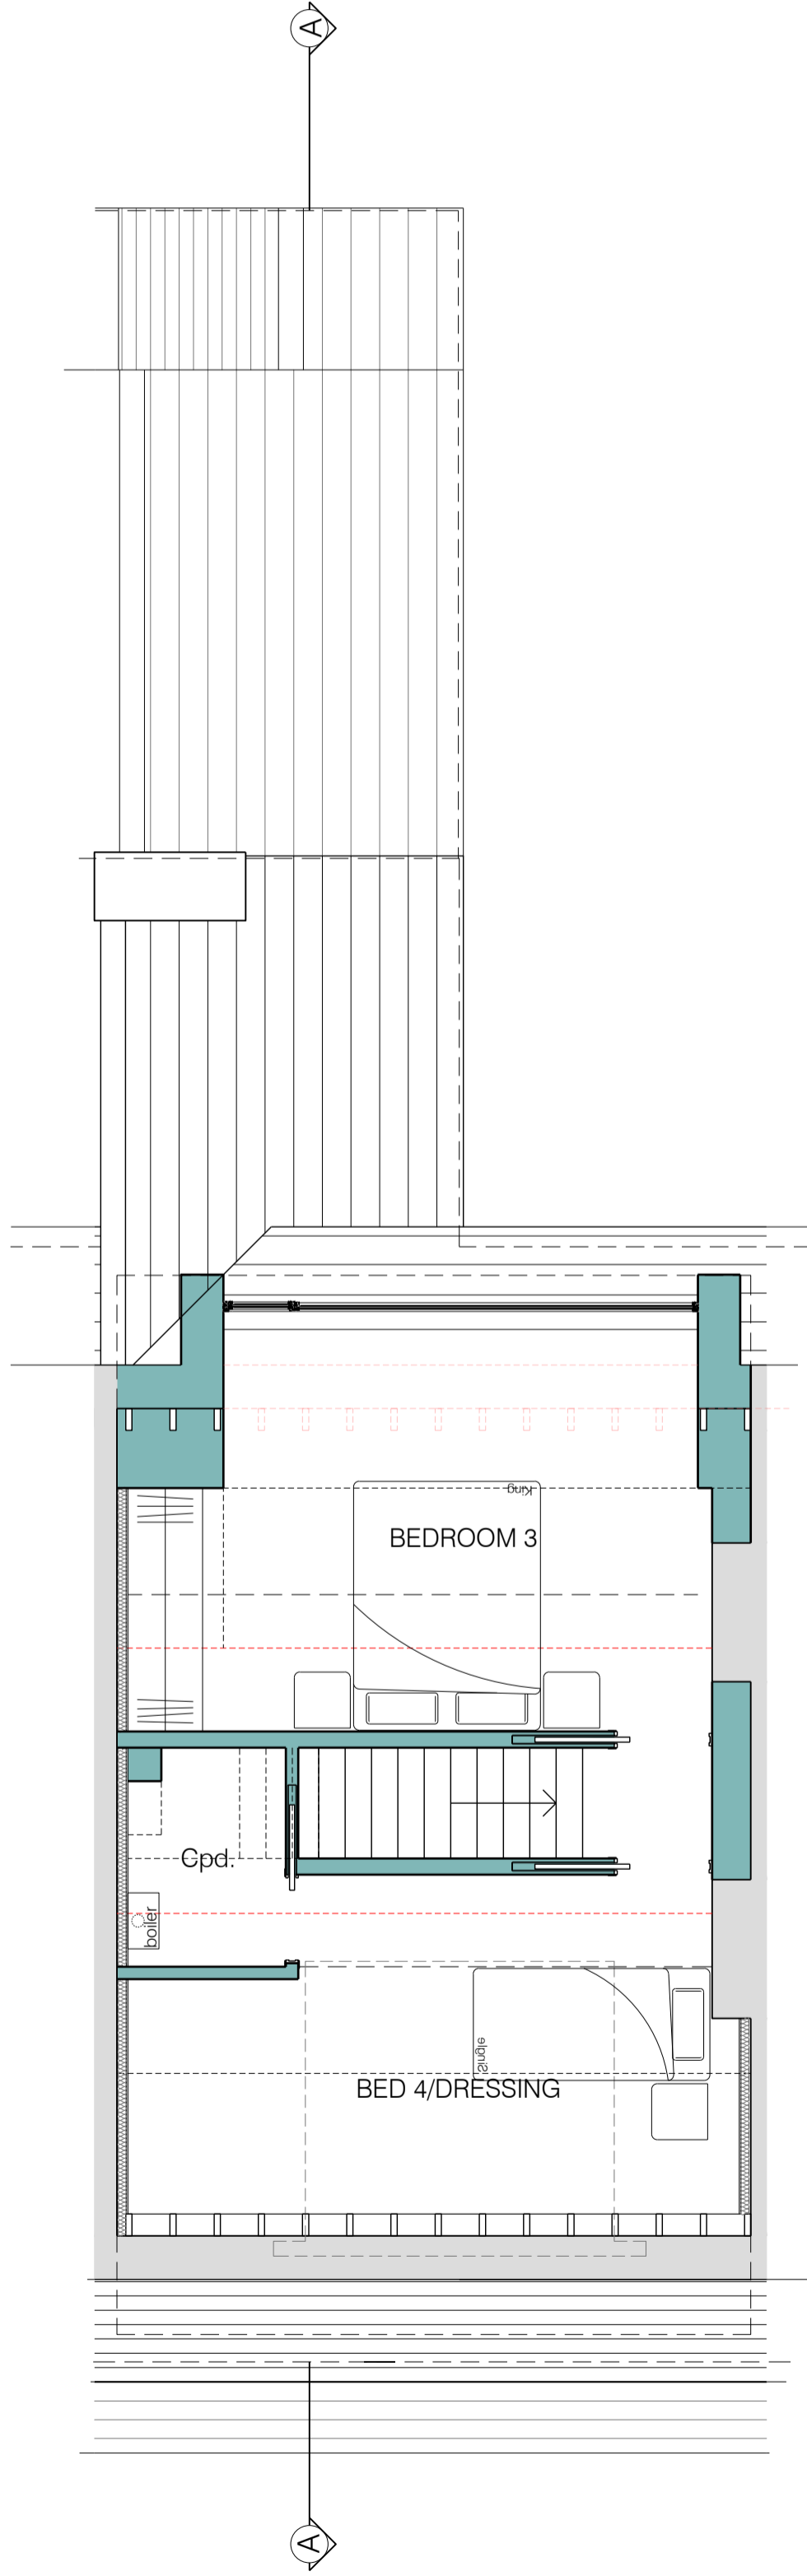



LOFT FLOOR PLAN

1:50

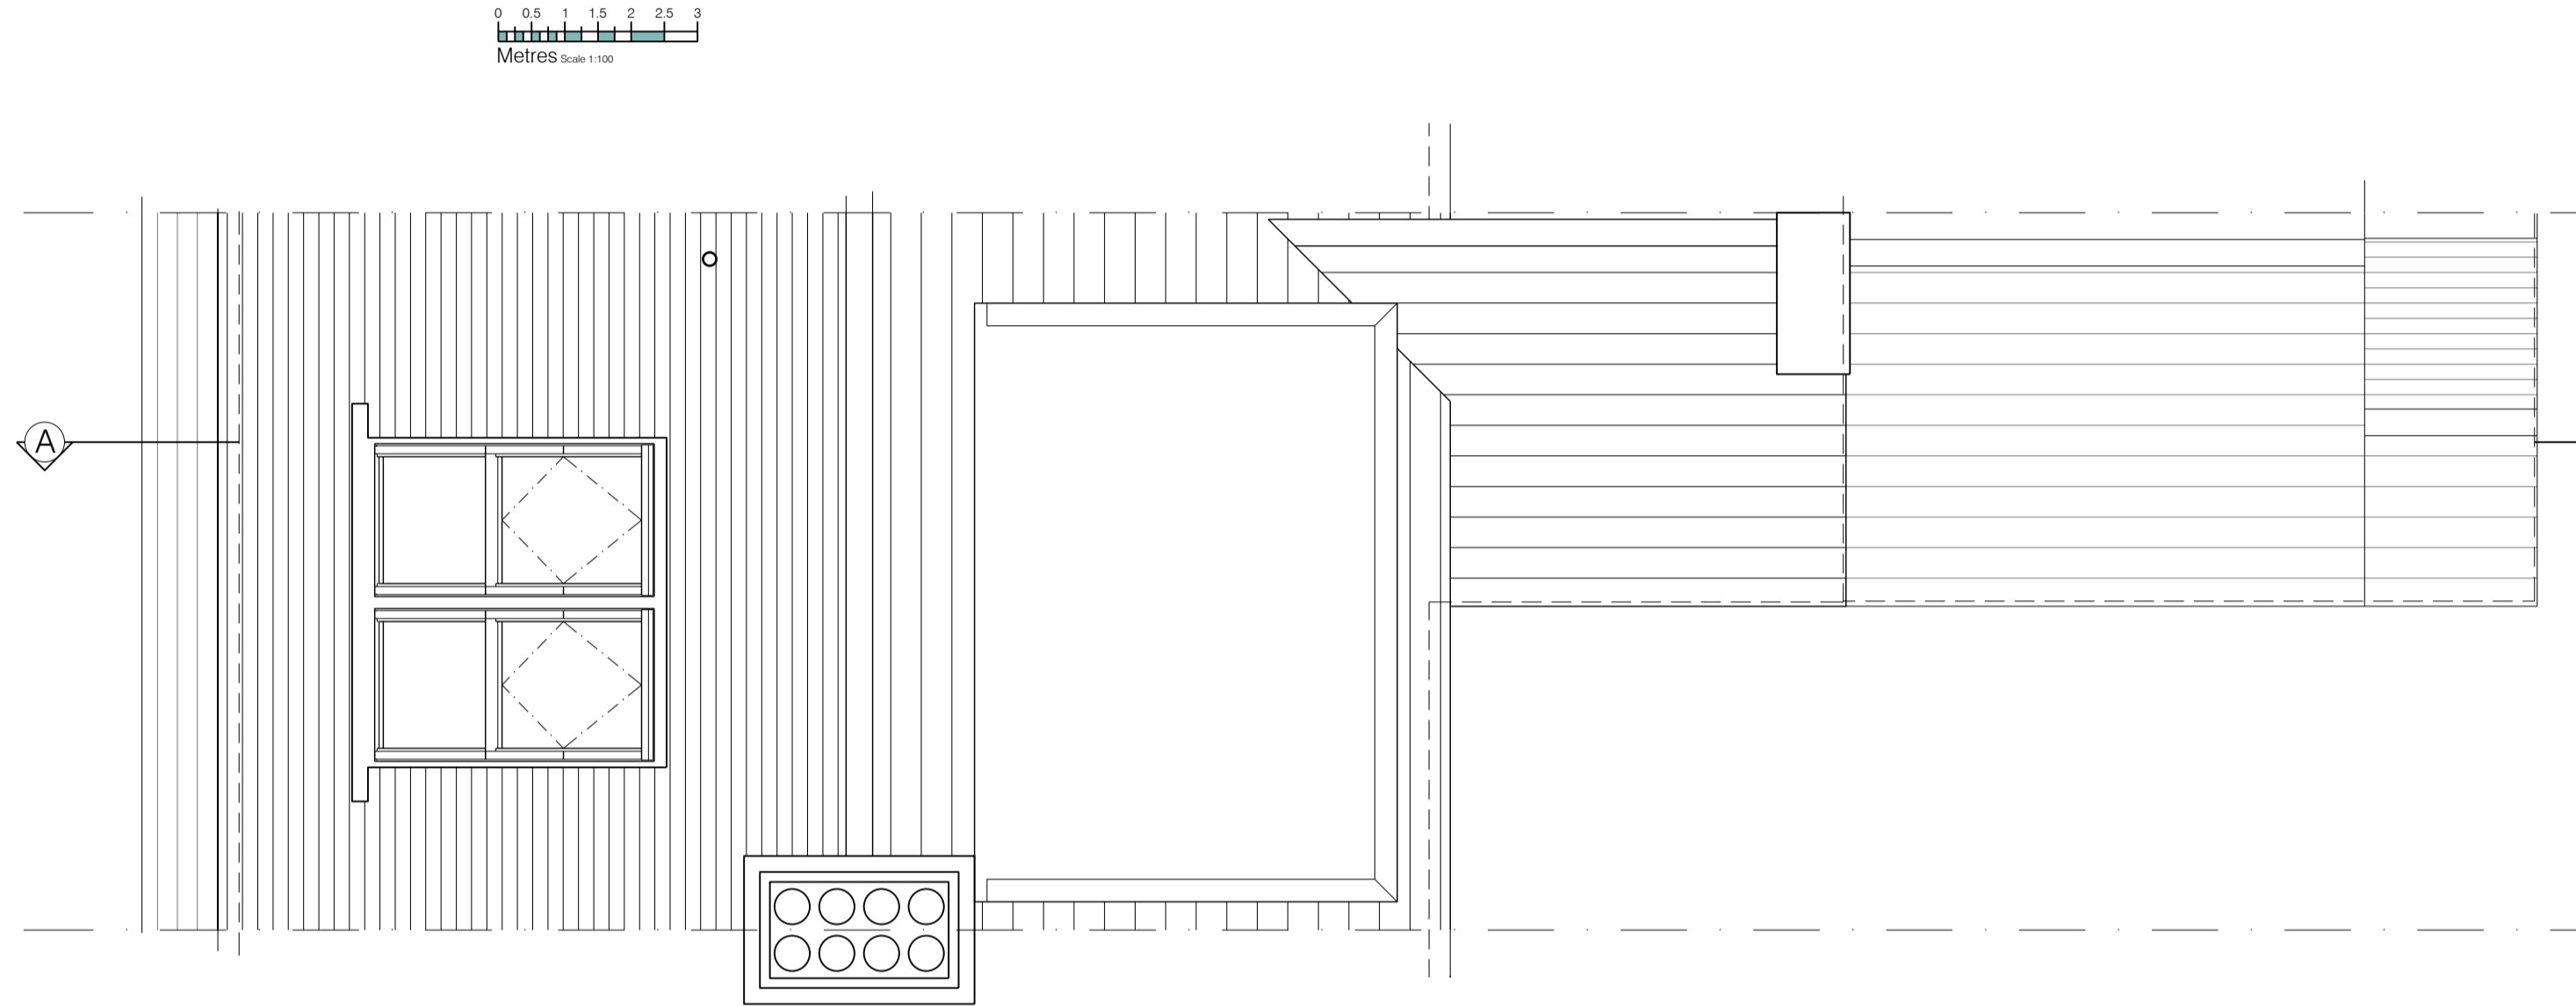

ROOF PLAN

1:50

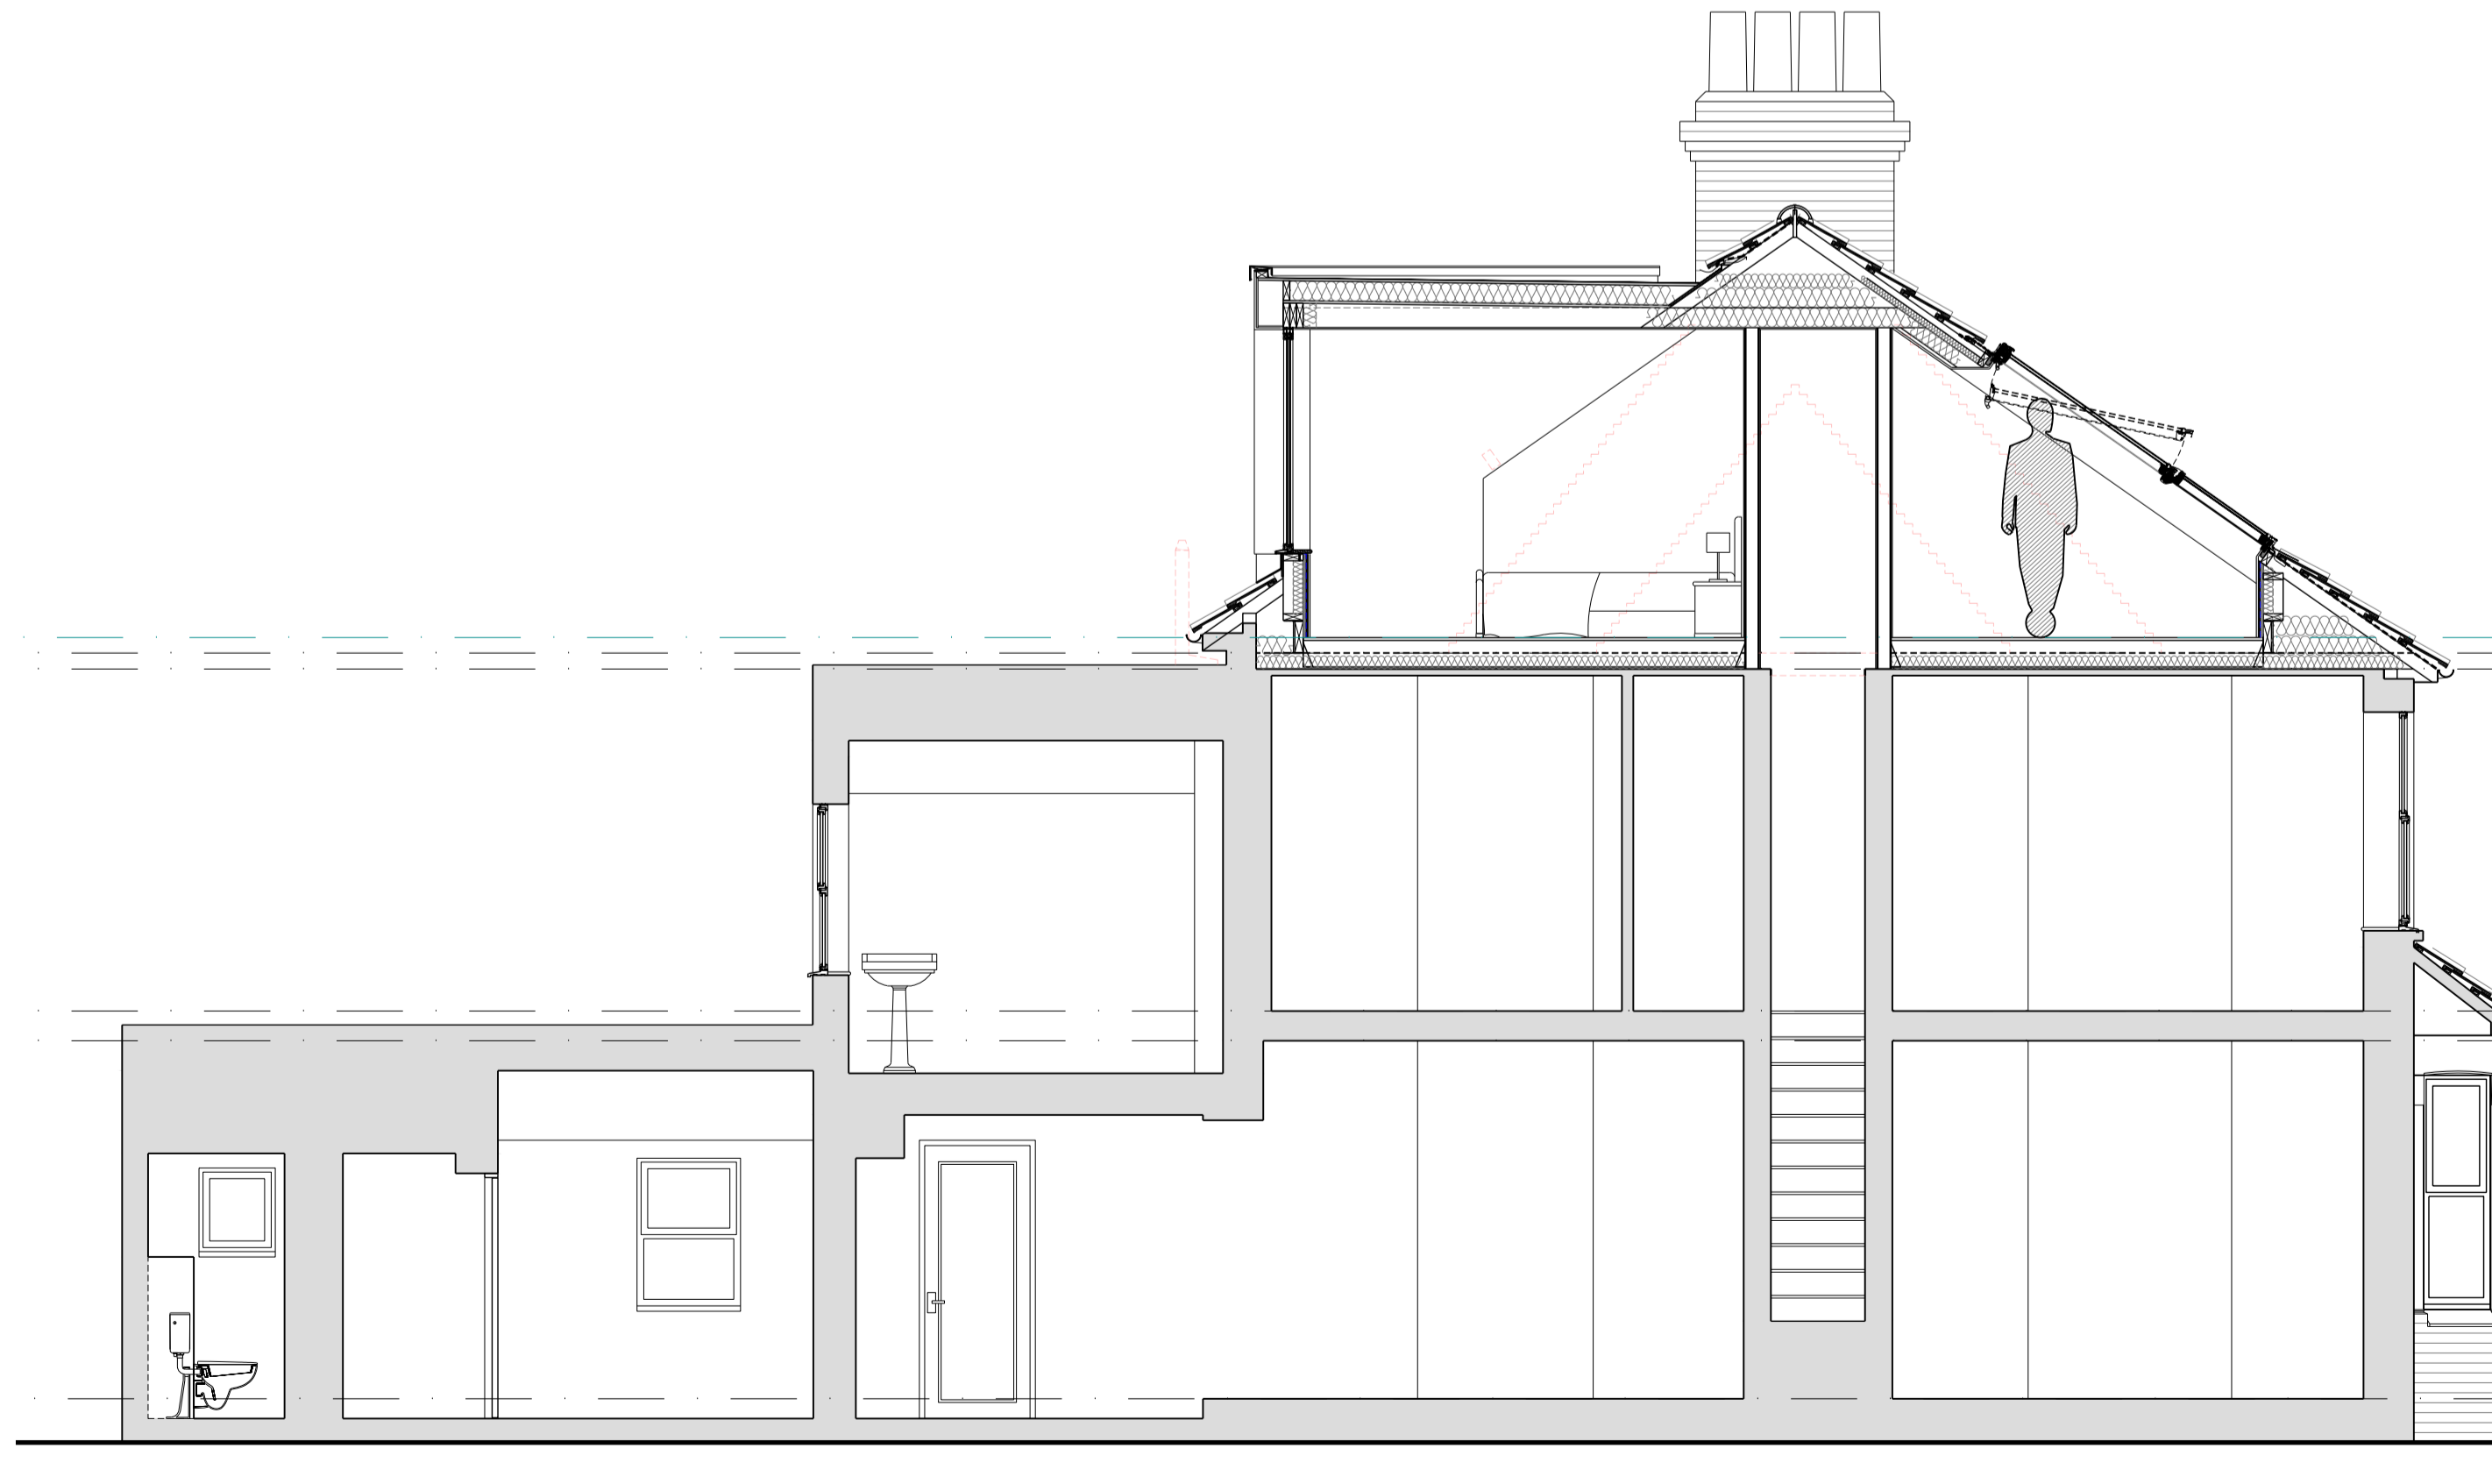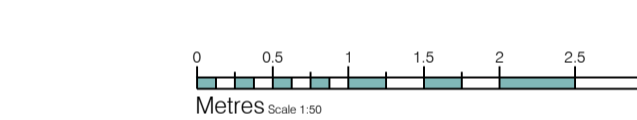


SECTION A-A

1:50


PLANNING NOTE:

THESE DRAWINGS HAVE BEEN PREPARED BY EP Architects Ltd. FOR THE PURPOSE OF ACHIEVING PLANNING APPROVAL ONLY. THIS DOCUMENT IS NOT TO BE USED AS CONSTRUCTION INFORMATION. EP Architects Ltd. ACCEPT NO RESPONSIBILITY FOR ANY INACCURACIES CONTAINED HEREIN OR ARISING FROM THE USE OF THESE DRAWINGS BY THIRD PARTIES.

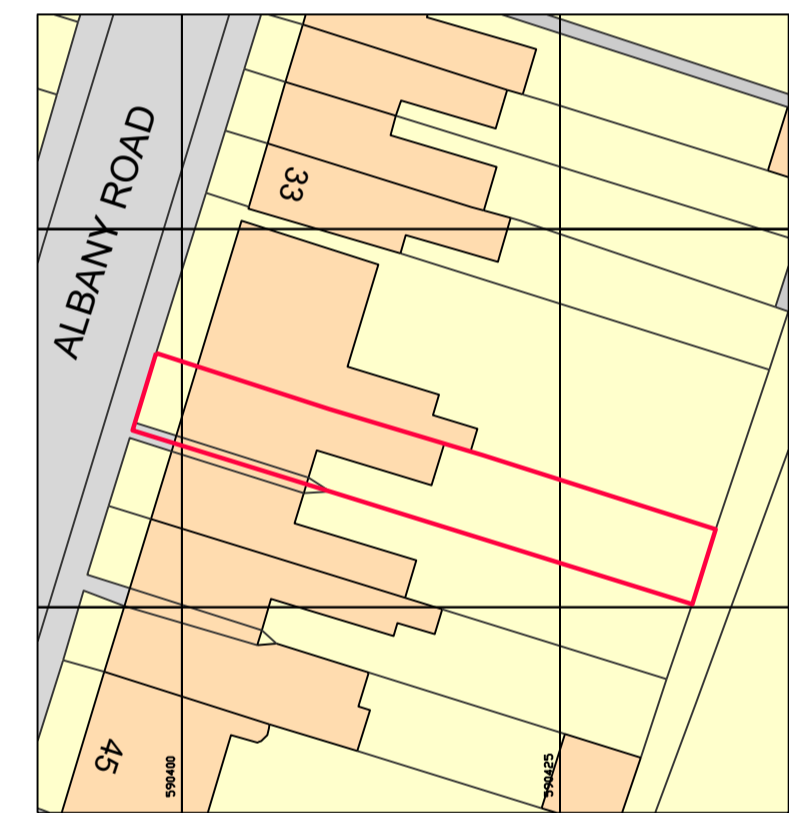

SITE BLOCK PLAN

1:500

 

REV	DESCRIPTION	DATE

PLANNING



The Oast, Church Farm,
Ulcombe Hill, Ulcombe
Maidstone,
Kent
ME17 1DN

tel: 01622 829314
info@eparchitects.co.uk
www.eparchitects.co.uk

CLIENT Mr L Blanshard

PROJECT Loft Conversion
37 Albany Road, Sittingbourne

DRAWING Proposed
Plans, Elevations & Sections

DATE	Oct 2023	DRAWN	EPA
SCALE	1:50/100 @ A1	CHECKED	

DRAWING NO.	2024.P.01	REV	
-------------	-----------	-----	--