

**PLANNING NOTE:**  
 THESE DRAWINGS HAVE BEEN PREPARED BY EP Architects Ltd. FOR THE PURPOSE OF ACHIEVING PLANNING APPROVAL ONLY. THIS DOCUMENT IS NOT TO BE USED AS CONSTRUCTION INFORMATION. EP Architects Ltd. ACCEPT NO RESPONSIBILITY FOR ANY INACCURACIES CONTAINED HERE IN OR ARISING FROM THE USE OF THESE DRAWINGS BY THIRD PARTIES.




**WEST ELEVATION**  
1:100

**NORTH ELEVATION**  
1:100

**EAST ELEVATION**  
1:100

**SOUTH ELEVATION**  
1:100

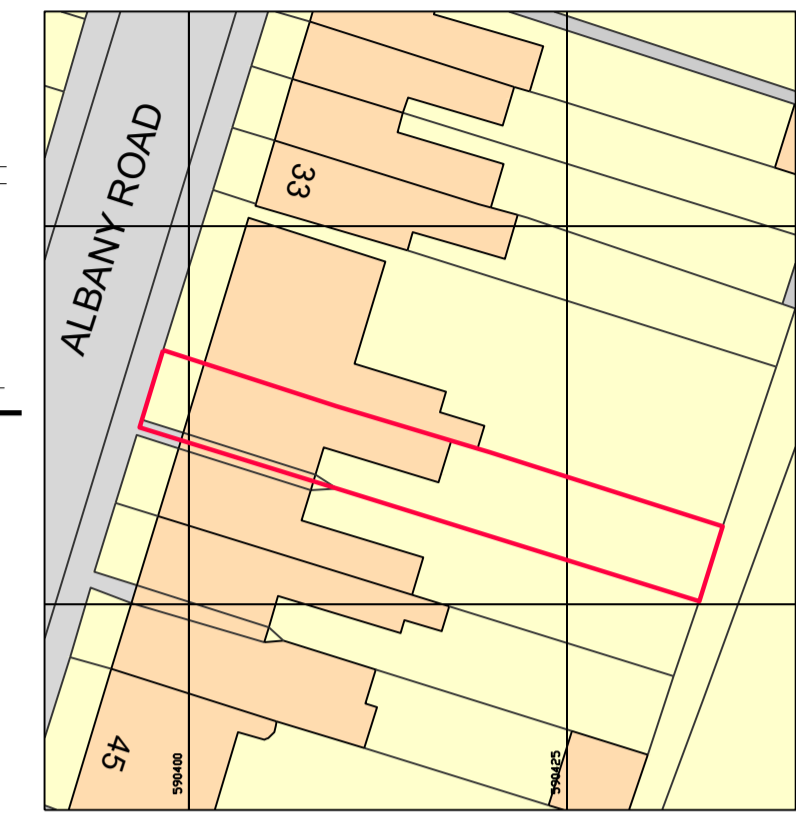


**SITE BLOCK PLAN**


1:500




Metres Scale 1:500

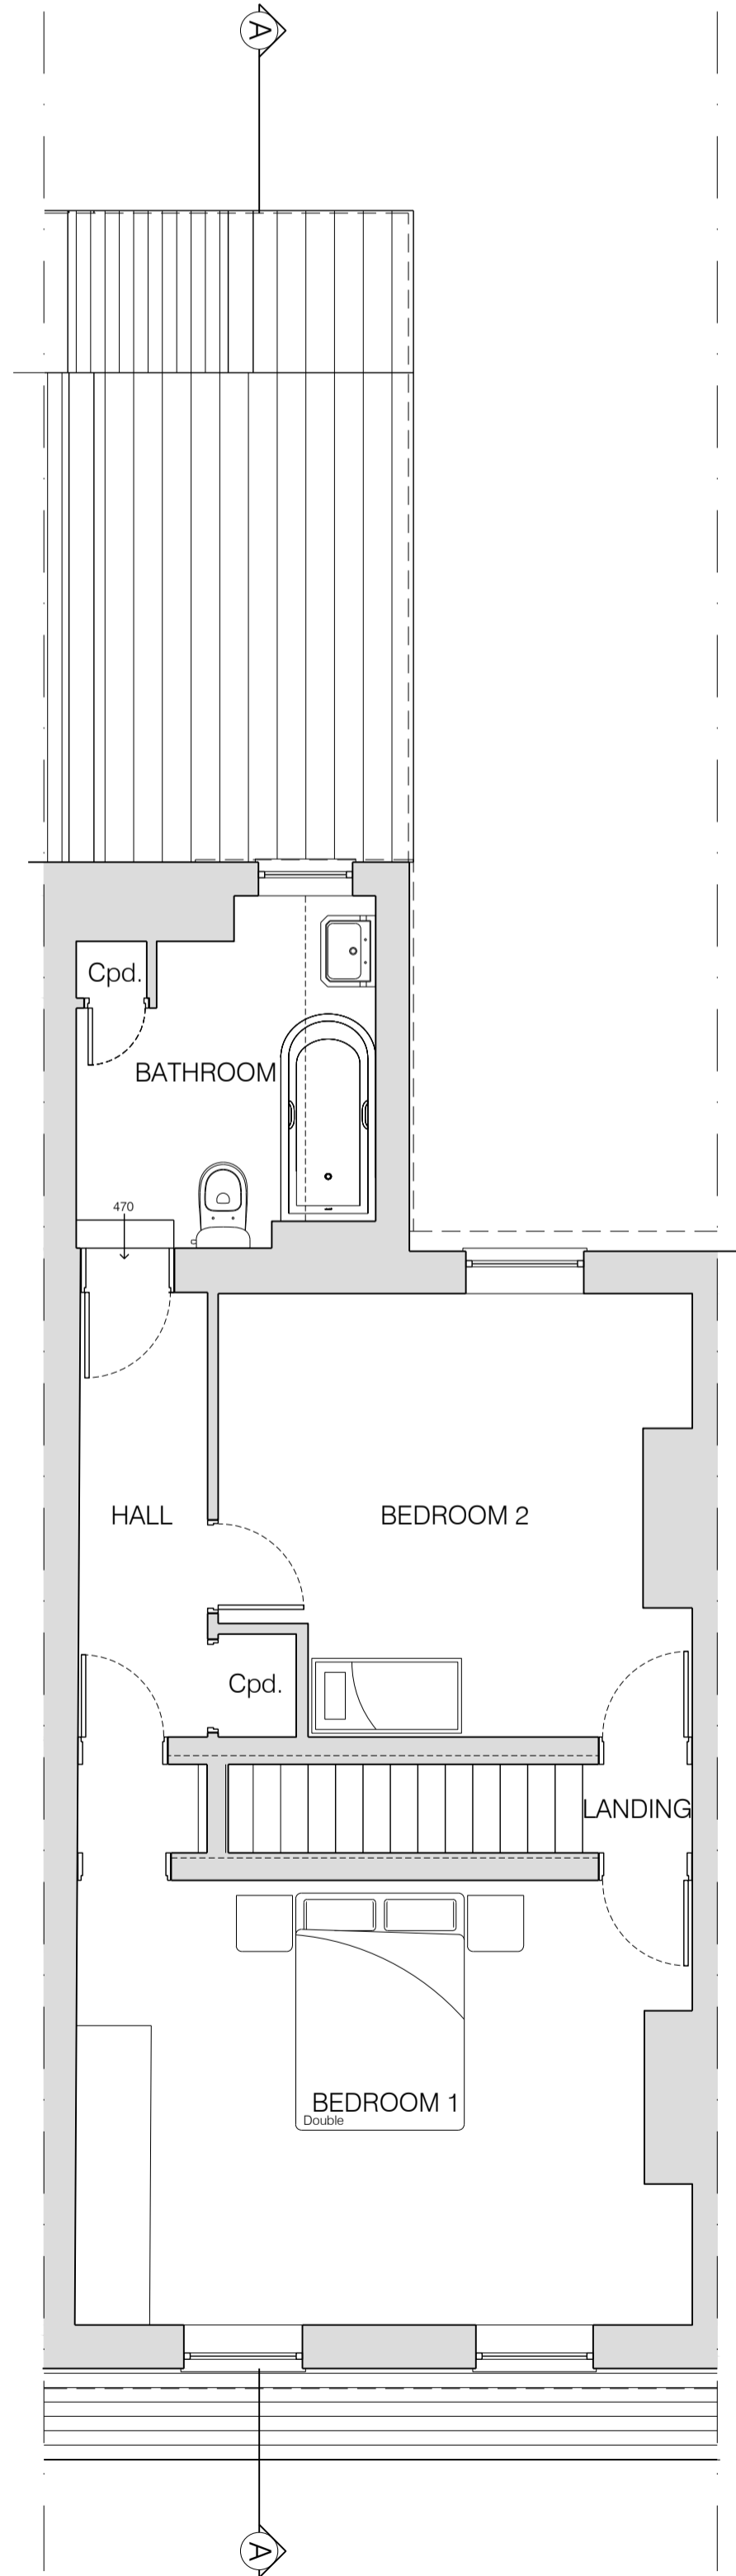


**FIRST FLOOR PLAN**  
1:50

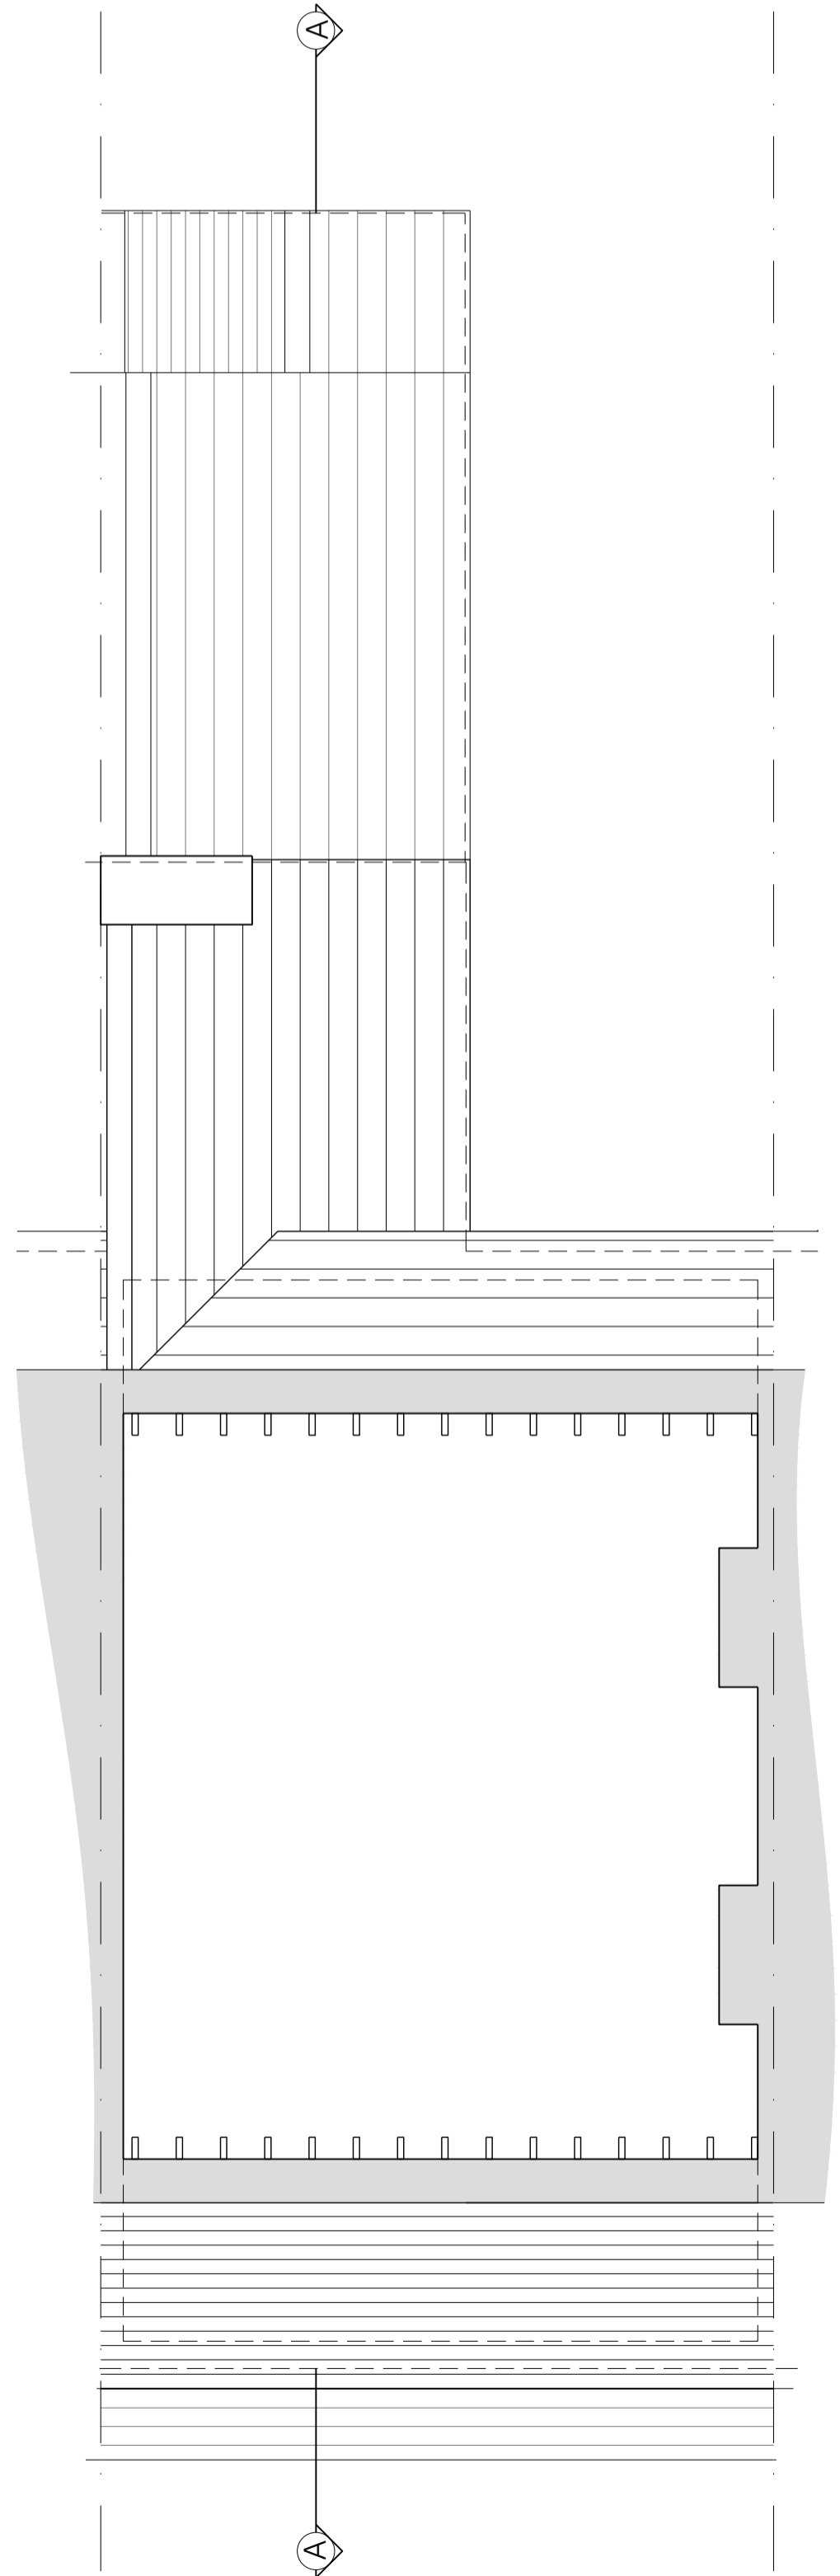

**LOFT FLOOR PLAN**  
1:50

 


Metres Scale 1:50

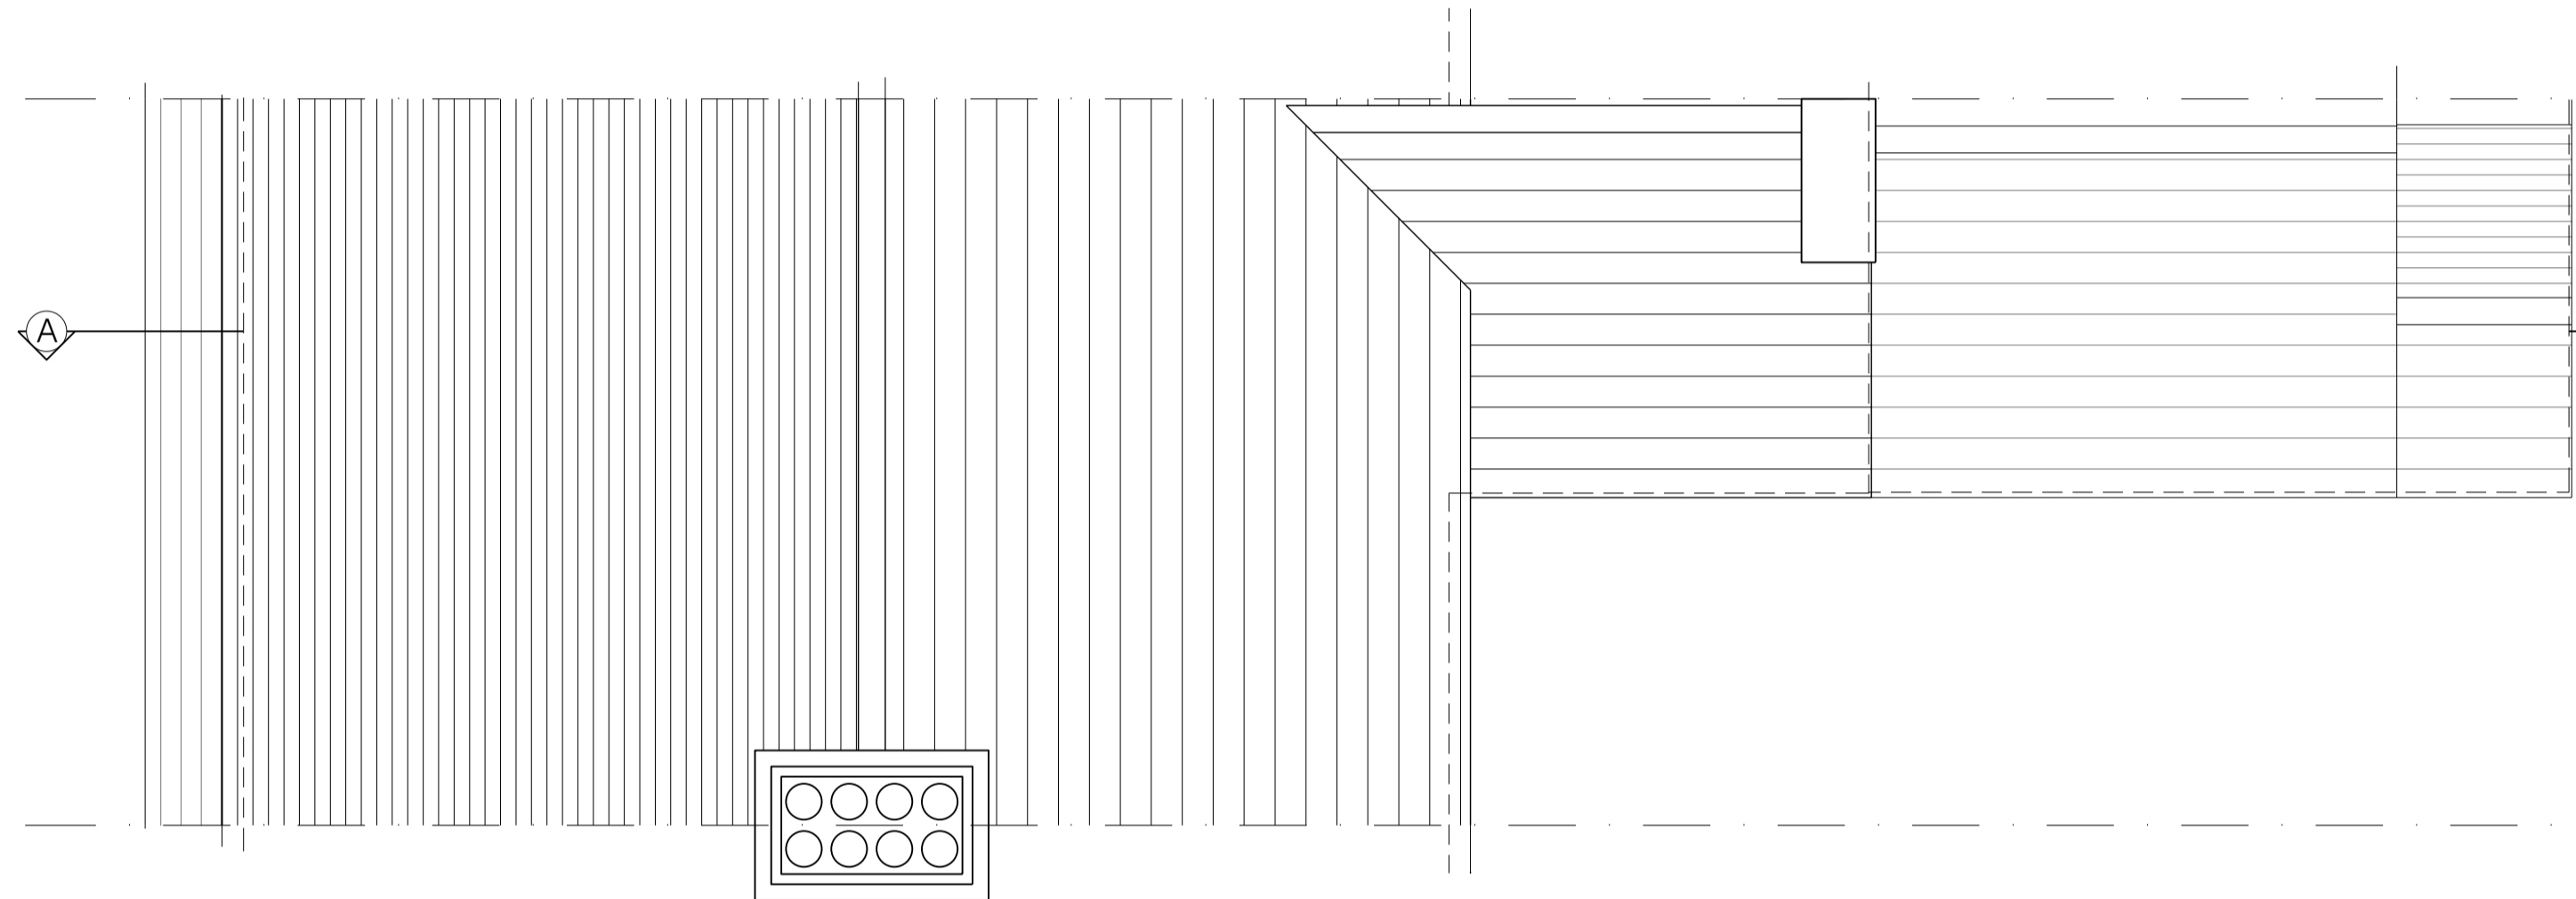

**ROOF PLAN**


1:50

 

Metres Scale 1:50




**SECTION A-A**  
1:50

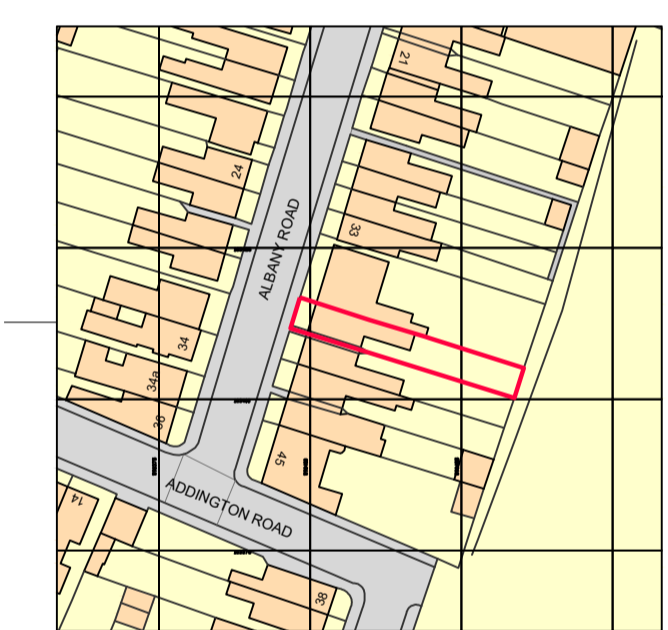

**SITE LOCATION PLAN**

1:1250

 

Metres Scale 1:1250

REV	DESCRIPTION	DATE
B	ADD SITE LOCATION	13-10-2023

**SURVEY OF EXISTING**



The East, Church Farm,  
 Ulcombe Hill, Ulcombe  
 Maidstone,  
 Kent  
 ME17 1DN

tel: 01622 829314  
 info@eparchitects.co.uk  
 www.eparchitects.co.uk

CLIENT **Mr L Blanshard**

PROJECT **Loft Conversion  
 37 Albany Road, Sittingbourne**

DRAWING **Existing  
 Plans, Elevations & Sections**

DATE	Sep 2023	DRAWN	EPA
SCALE	1:50/100 @ A1	CHECKED	

DRAWING NO.	REV
<b>2024.E.01</b>	<b>B</b>