
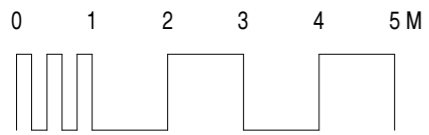


OSPRINGE ROAD

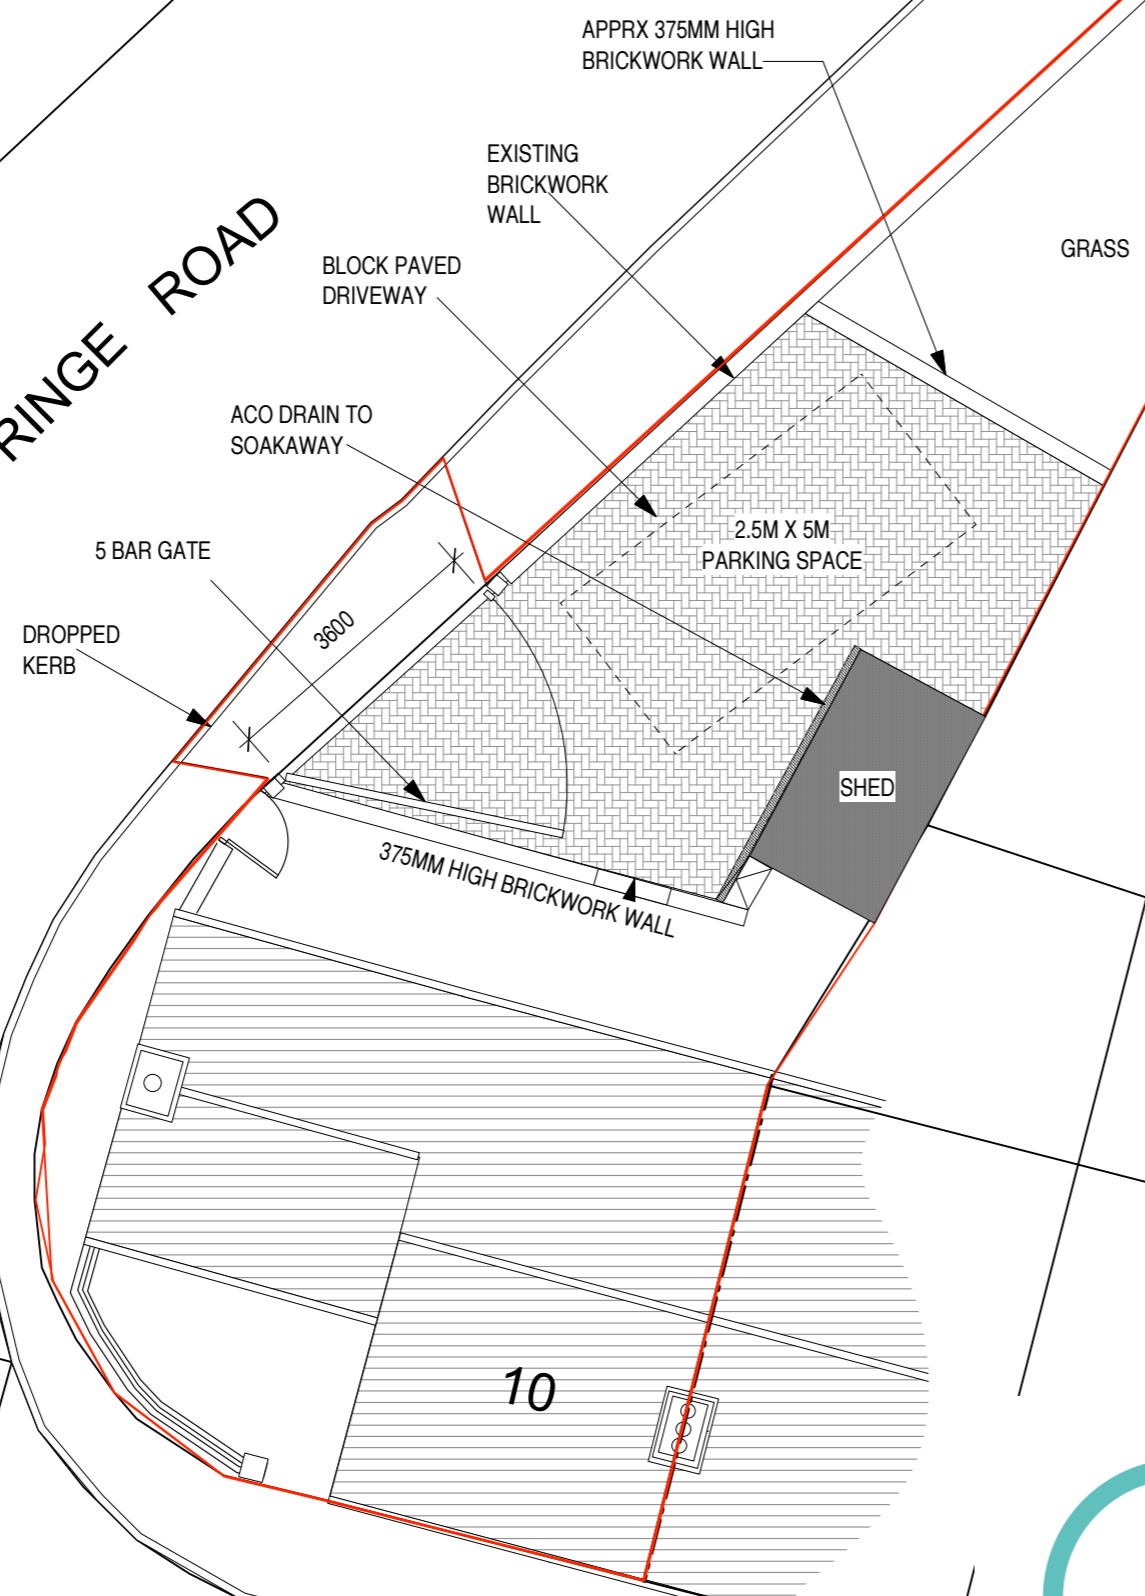

07929 082 690  
www.jk-designs.co.uk  
jenna.killeen@msn.com

40 Woodside  
Gillingham, Kent,  
ME8 0PL.

Rev. A: Red line amended

Drawing Title

**PROPOSED SITE PLAN**

Project

10 OSPRINGE ROAD, FAVERSHAM

Client

MR D JAMES

Drawing No.

**025.1403.03A**

Scale

1:100 @ A3

Date

SEPTEMBER 2023