


Scale Bars

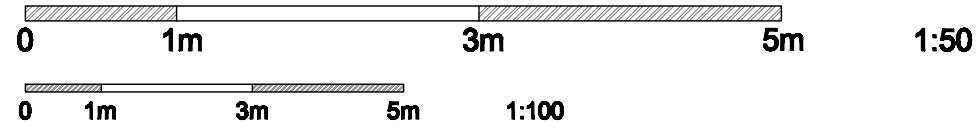

NOTES;



5a Existing Front Elevation (West)
Scale: 1:100



5b Existing Side Elevation (North)
Scale: 1:100



5c Existing Rear Elevation (East)
Scale: 1:100



5d Existing Side Elevation (South)
Scale: 1:100



Director - m: 07824 687334 / Info - m: 07802 678512

e: lmarchitects.info@gmail.com

e: lmarchitects.director@gmail.com

e: lmarchitects.communications@gmail.com

x4 New Build Flats – Planning.

Four proposed flats to existing rear office block, internal alterations / change of use.

539 Loose Road,
Maidstone, Kent,
ME15 9UQ Project N° 2019

Drawing Title

Existing
ELEVATIONS

Date 14.07.23
Scale 1:100 @ A3
Drawing n° 05A

Revision

A	05/09/23	-- --/---/---
--	---/---/---	-- --/---/---
--	---/---/---	-- --/---/---

Client	Designer
Mr Wallond	LJ Montgomerie

Notes:
Check that this drawing is the latest edition.
Do not use any of the information on this drawing without checking all dimensions on site.
Do not use any areas indicated for other visitors, architects, sales, or any other form of legal binding contract.
Do not reproduce any part of this drawing without prior consent.
Do not scale from this drawing, other than for local council planning department purposes.