




Plan  
Plots 1, 4(hand), 6 & 7

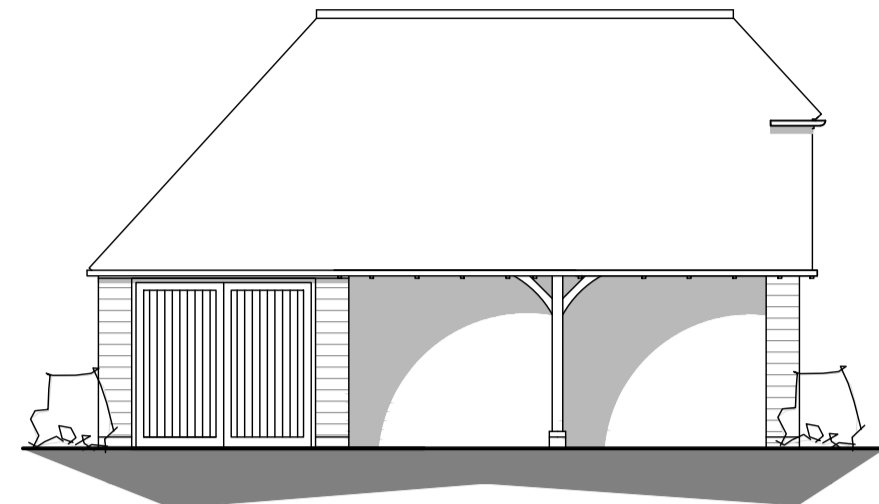

Front Elevation

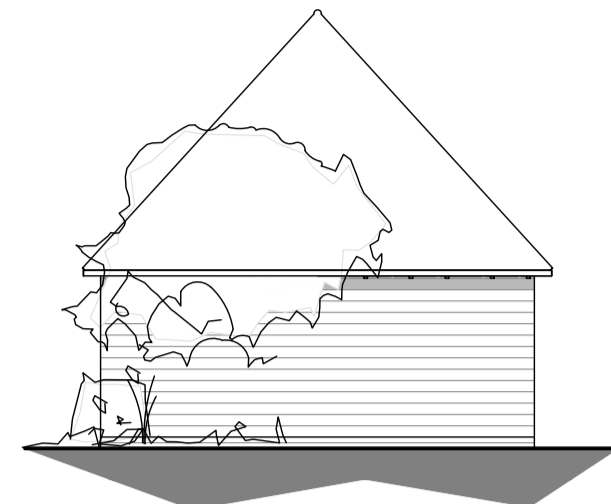


Side Elevation

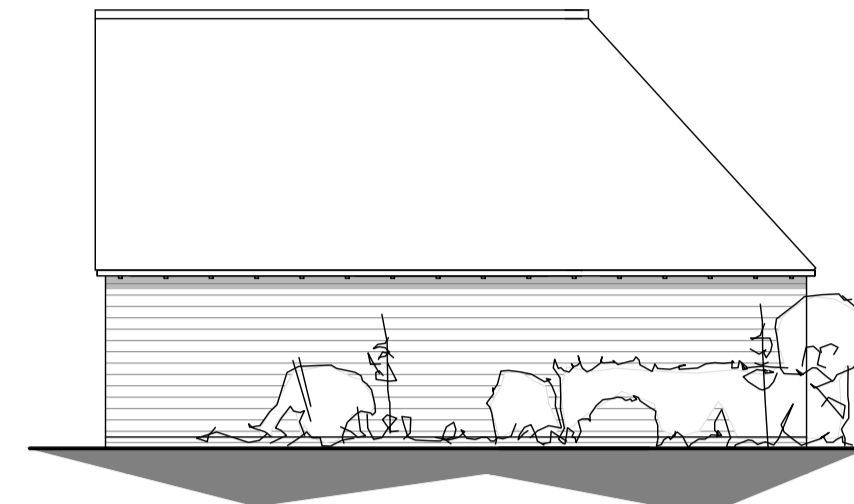


Rear Elevation



Side Elevation

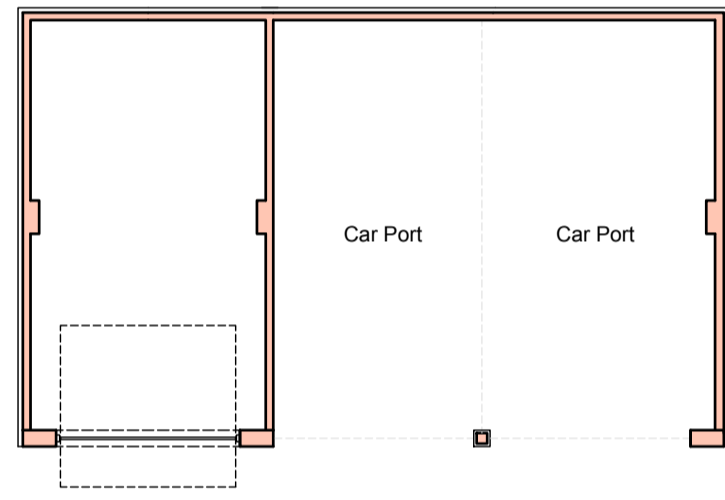


Plan  
Plot 2

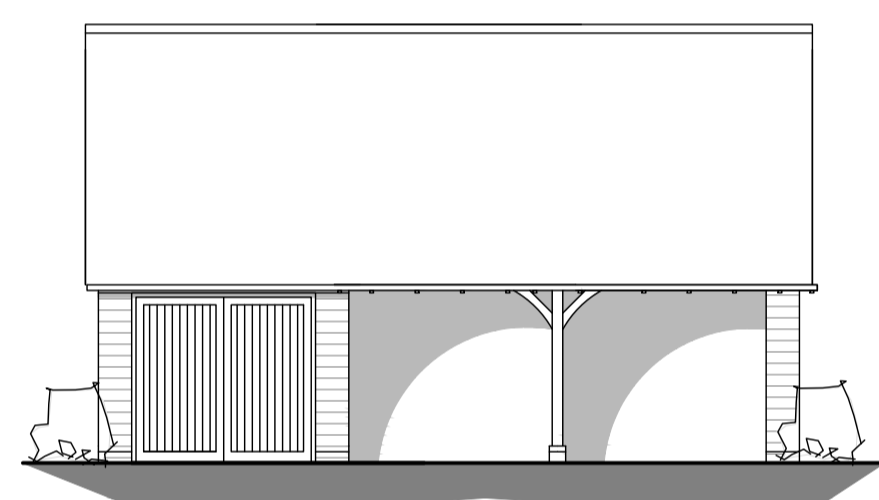


Front Elevation




Side Elevation

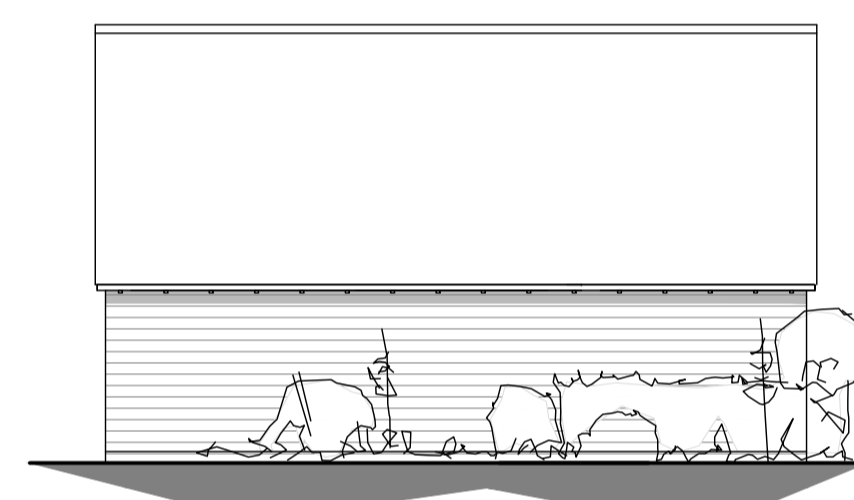


Rear Elevation

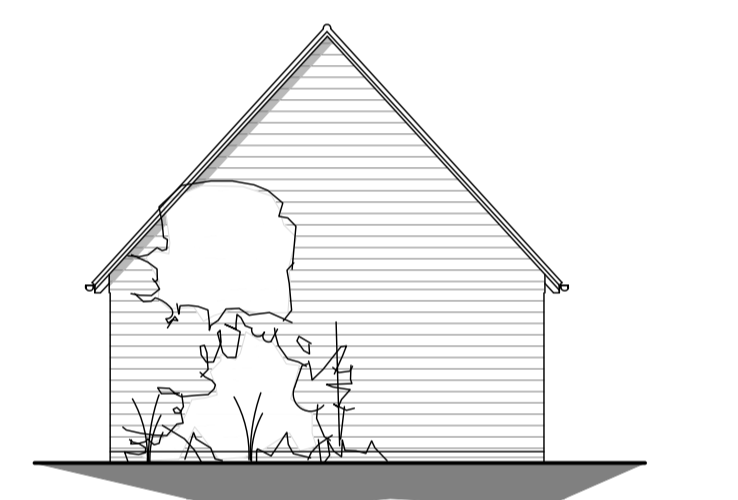


Side Elevation

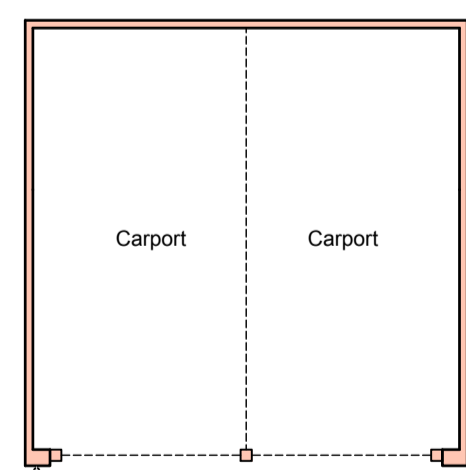


Plan  
Plot 3

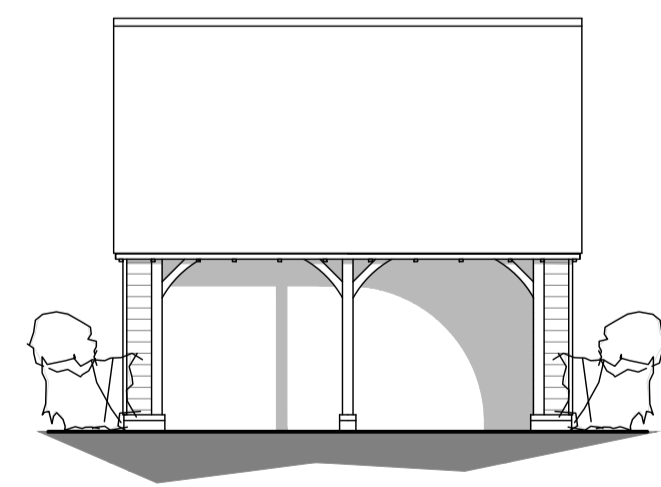

Front Elevation

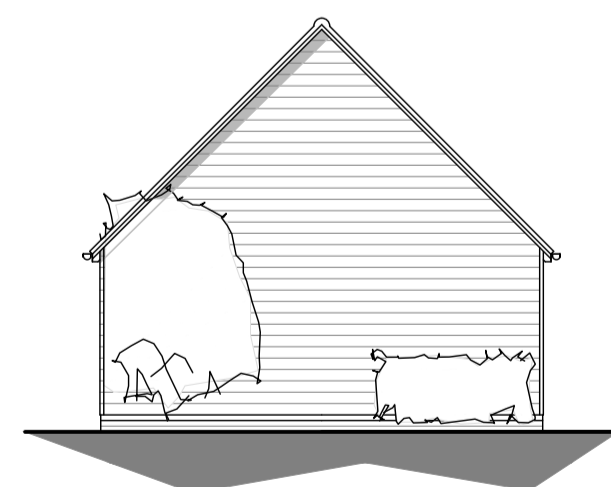


Side Elevation

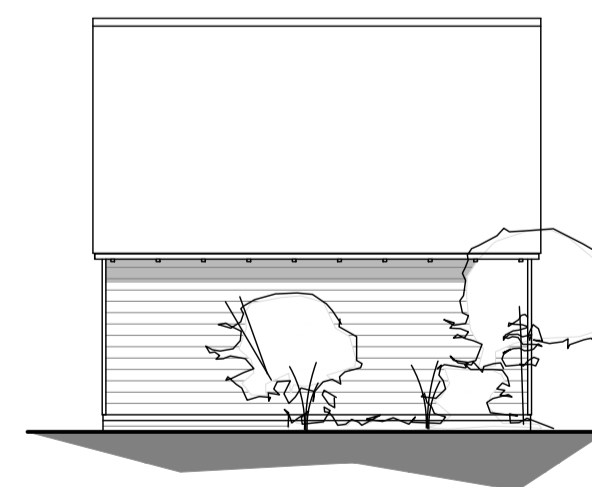

Rear Elevation




Side Elevation

 

revisions

APX ARCHITECTURE

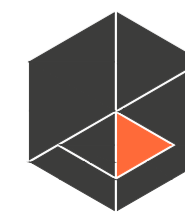

project title

Proposed Residential Development  
Land adjacent to Hayle Place  
Cripple Street  
Maidstone  
Kent

drawing title

Plans & Elevations - Carports

scale 1:100@A1 date October 2023

drawing number revision

23\_01\_16