



LOCATION PLAN 1 : 1250

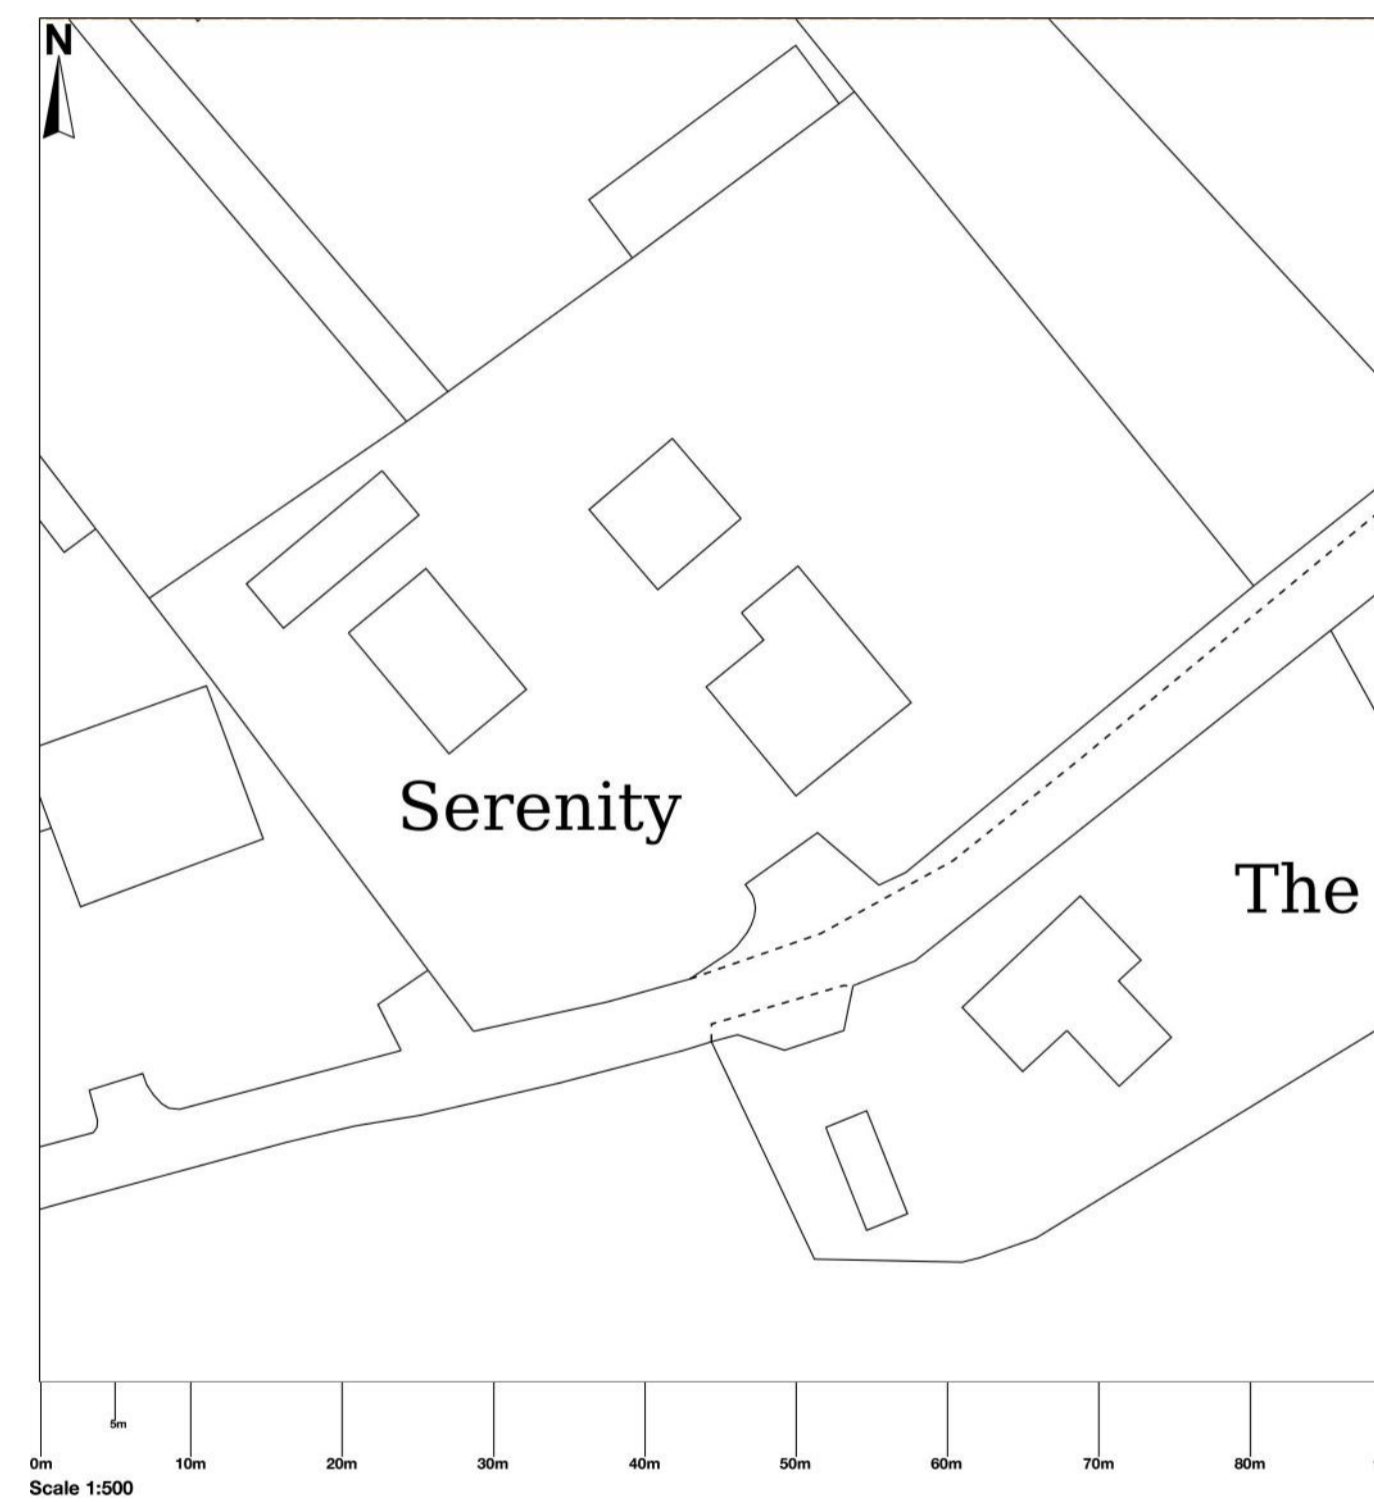

EXISTING SITE PLAN 1 : 500

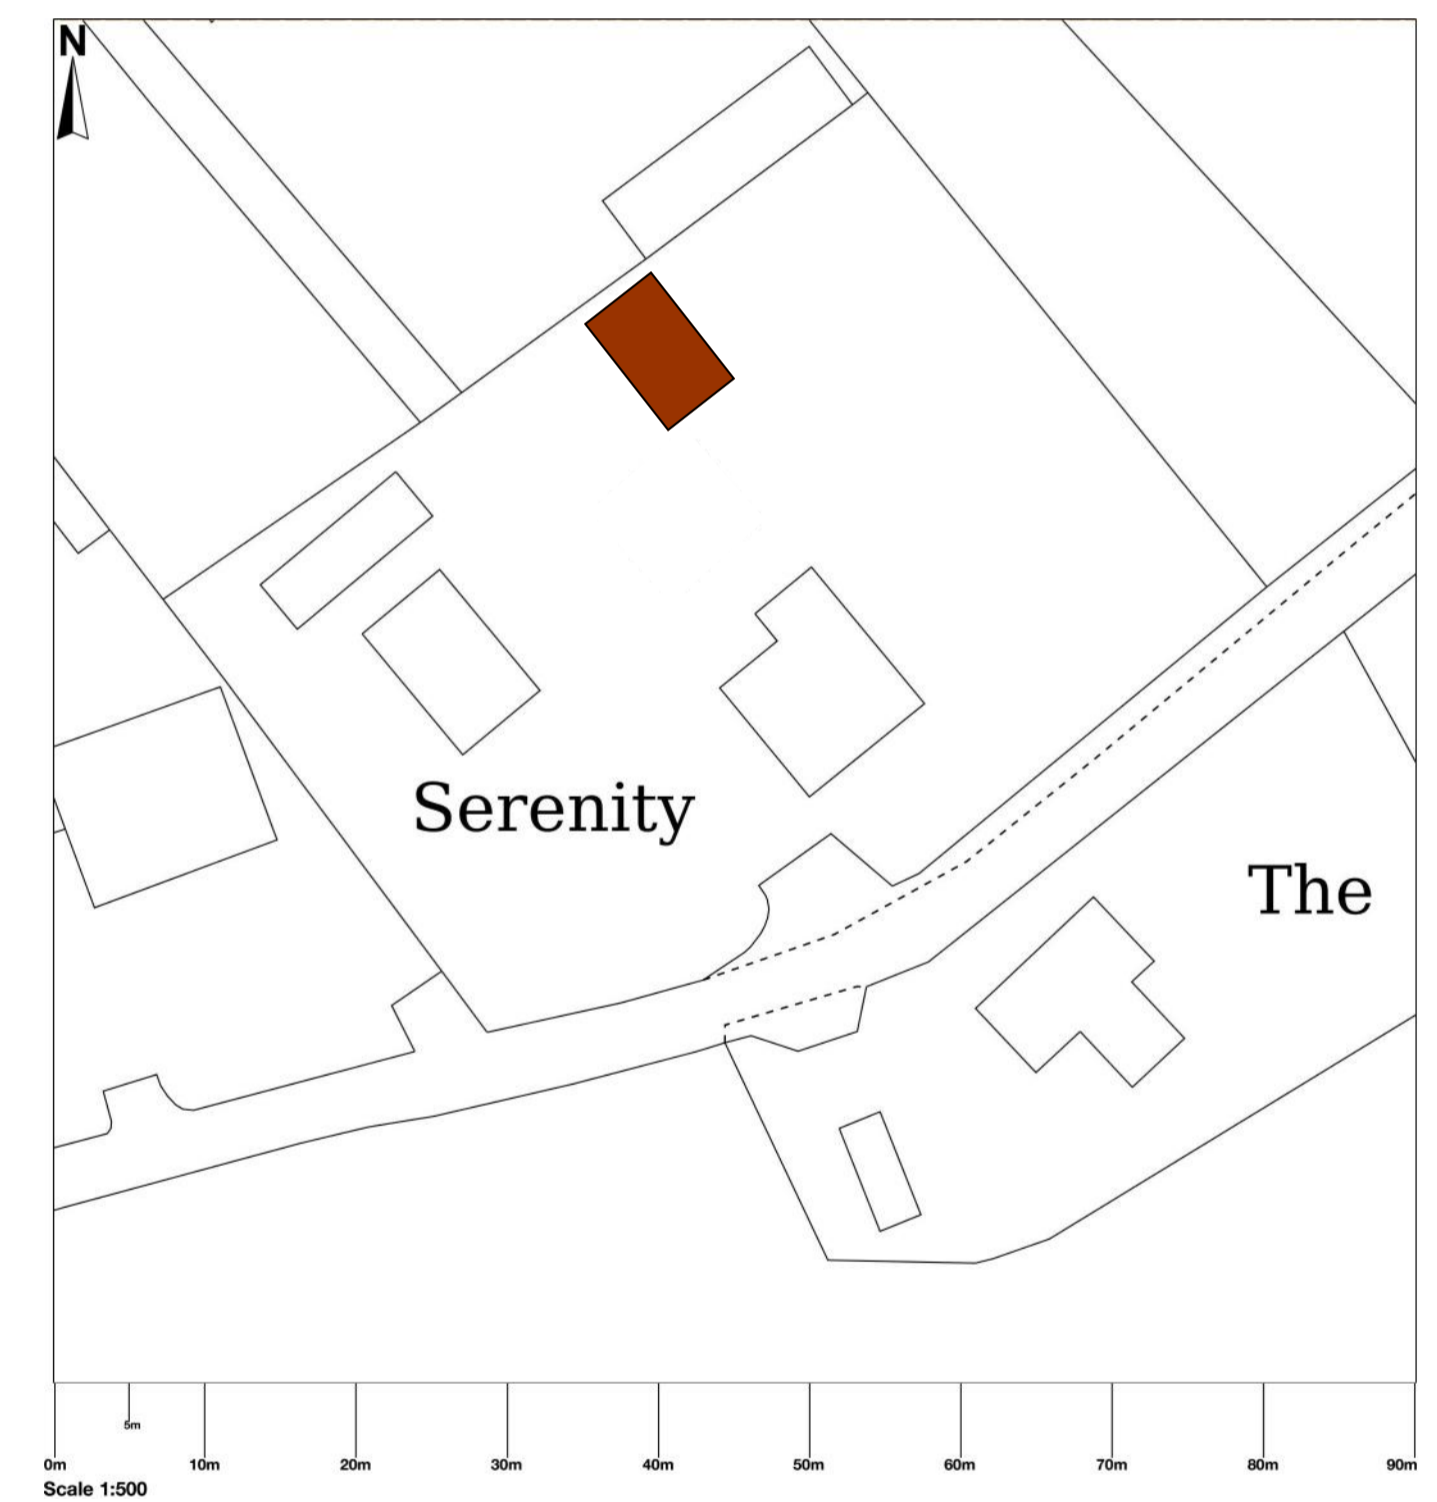

PROPOSED SITE PLAN 1 : 500

	CLIENT MR & MRS GIBSON	DATE 08/10/23	SCALE 1 : 1250 AND 1 : 500
	PROJECT ADDRESS SERENITY SOUTH STREET ROAD, STOCKBURY, SITTINGBOURNE, KENT. ME9 7RB	DRWG TITLE LOCATION PLAN EXISTING AND PROPOSED SITE PLANS	
	DRAWN BY GRR	DRWG NO. ADP/0923/025 - 03	REV.