



notes

Do not scale from this drawing - all dimensions are to be checked on site prior to work commencing or preparation of working drawings - any discrepancies should be notified immediately - this drawing is the copyright of NuCADD Architectural and should not be reproduced without prior written approval - this drawing is to be read in conjunction with all relevant specifications. When printing off pdf drawings, it is the responsibility of the user to verify that the resulting prints are to scale on the appropriate sized sheet. Also the scale bar on the plan measure correctly. All dimensions in millimetres unless stated otherwise

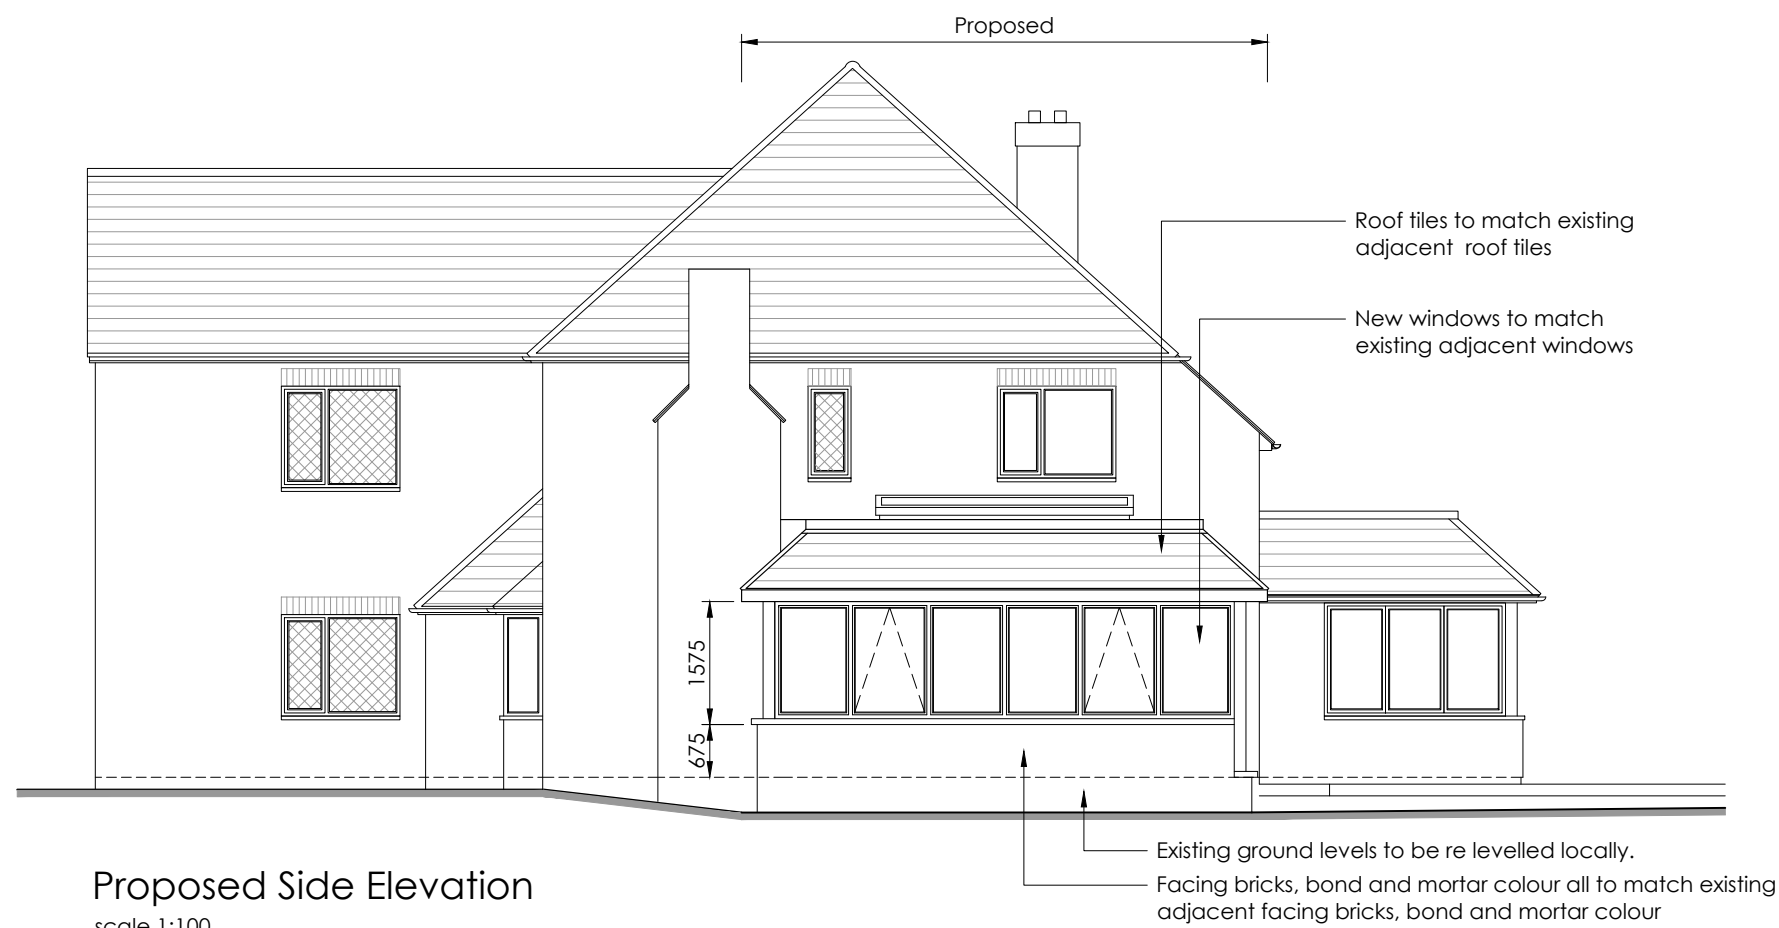

Proposed Rear Elevation  
scale 1:100

 

Proposed Side Elevation  
scale 1:100

contact

**NuCADD** Architectural

The Granary, Pound Court, Church Hill  
Kingsnorth, Ashford, Kent, TN23 3EG  
t: 01233 640066  
e: info@nucadd.co.uk  
w: www.nucadd.co.uk

project

client  
Mr & Mrs T Downey  
site address  
Meadowside  
East Street, Hunton  
Maidstone ME15 0RA

drawing

drawing title **ISSUED FOR PLANNING APPROVAL**  
Proposed Rear & Side Elevations

scale (A3) 1:100      date Oct 23      drawn DD      checked

revision

drawing no

542 10

revision