
 


©
THIS DRAWING IS THE COPYRIGHT OF ALPHA
DESIGN STUDIO LTD & MUST NOT BE
REPRODUCED IN PART OR WHOLE WITHOUT
CONSENT

ALL DIMENSIONS MUST BE CHECKED ON SITE /
WORKSHOP WHERE APPLICABLE PRIOR TO
COMMENCING THE WORKS.

THIS DRAWING MUST NOT BE SCALED EXCEPT
FOR PLANNING PURPOSES.

THIS DRAWING HAS BEEN PRODUCED FOR THE
CLIENT NAMED BELOW FOR THE PROJECT
NAMED BELOW & IS SUBMITTED AS PART OF A
PLANNING APPLICATION & IS NOT INTENDED
FOR USE BY ANY OTHER PERSON OR FOR ANY
OTHER PURPOSE

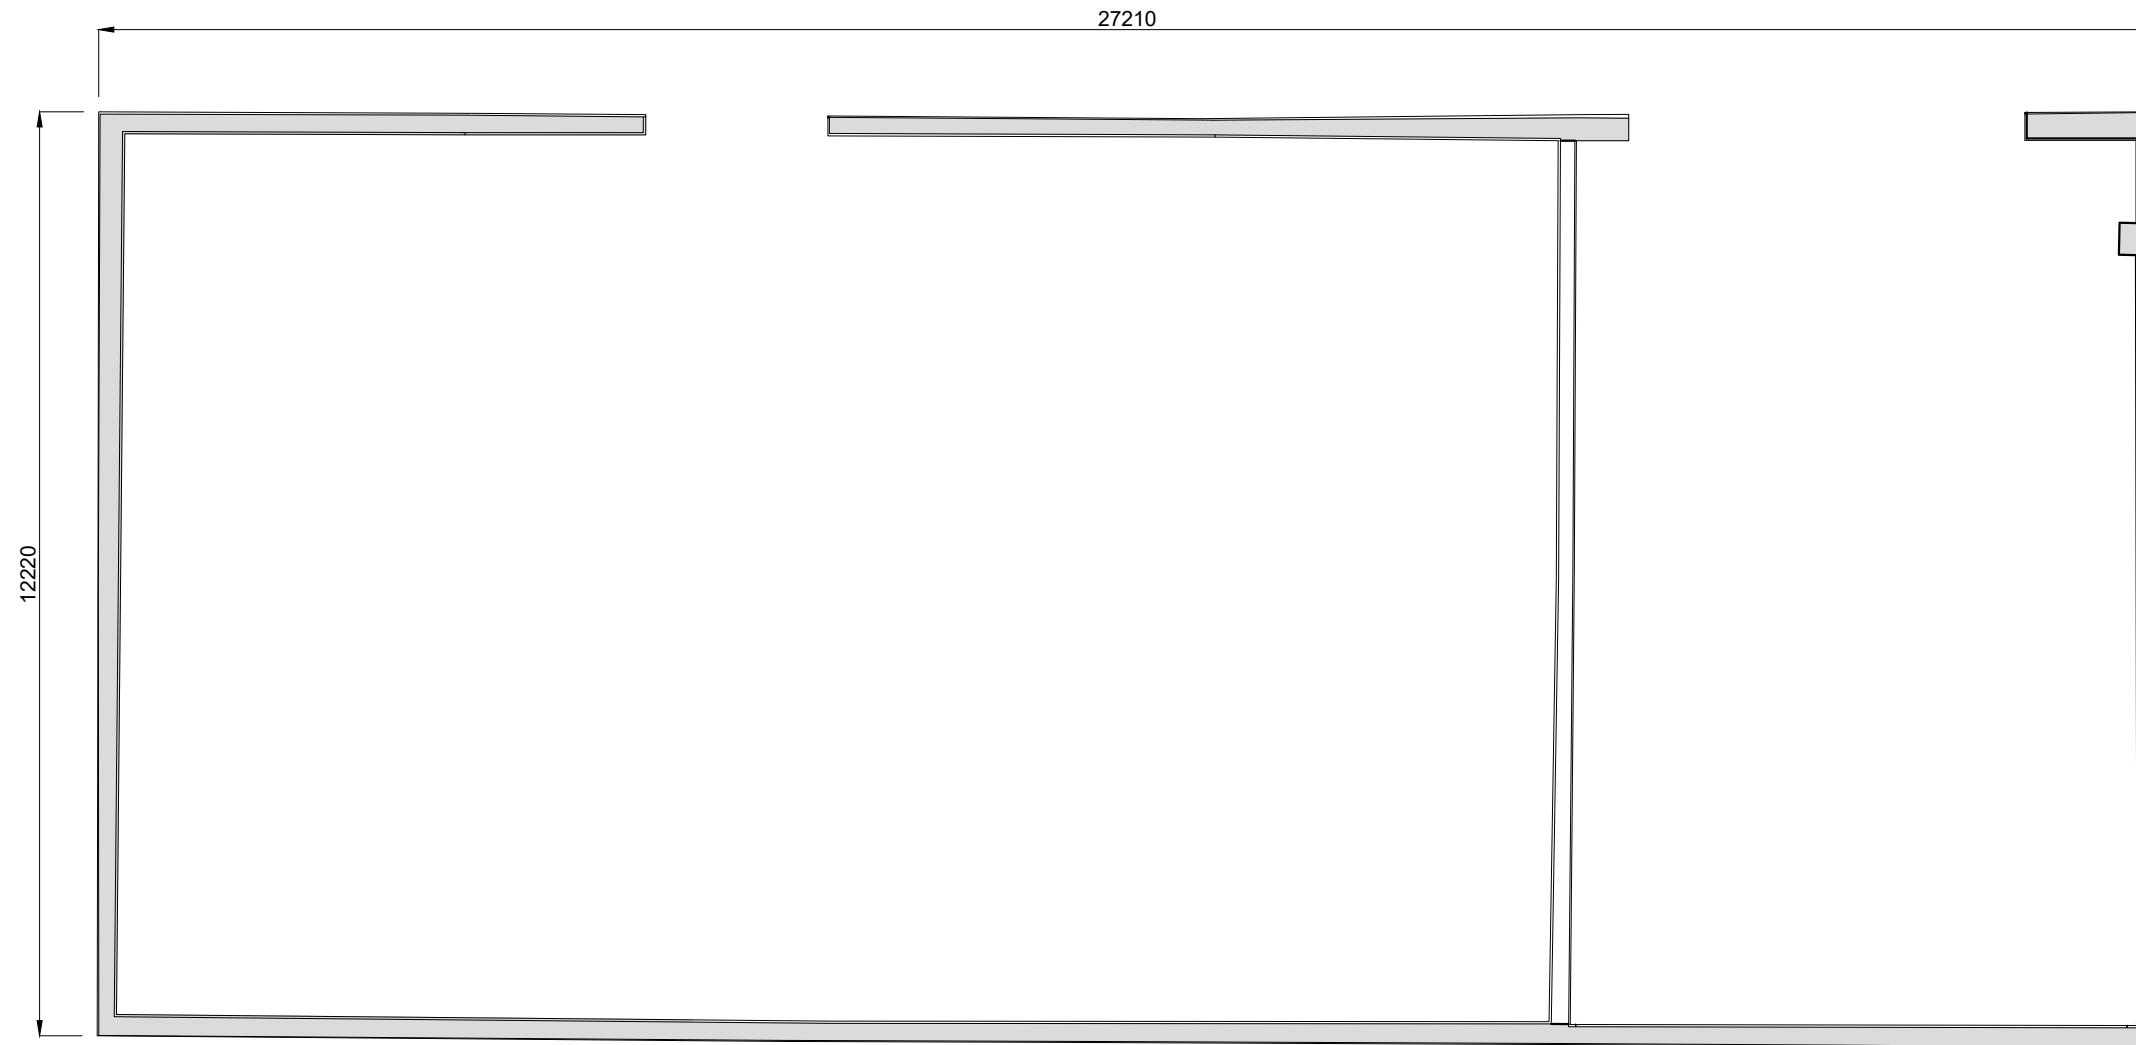

REV	DATE	DESCRIPTION
-----	------	-------------

TITLE
EXISTING FLOOR PLAN

PROJECT
**WOODGATE BARN, WOODGATE
LANE, OAD STREET**

CLIENT
MR & MRS JONES



ALPHA Design Studio Ltd
43 PARK ROAD, SITTINGBOURNE,
KENT, ME10 1DY T :01795 426646
E : architects@alpha-ds.co.uk

SCALE	DATE	DRG No.	REV
1:100	Oct 23	1700/4	