

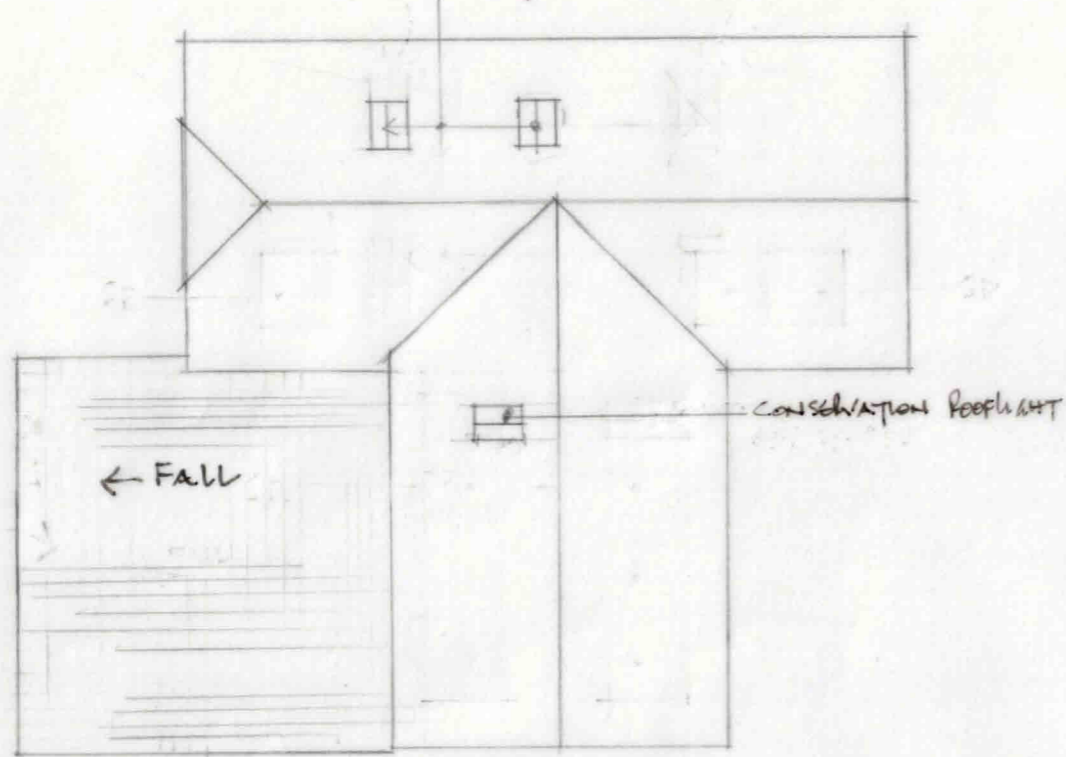



casement rooflight(s)

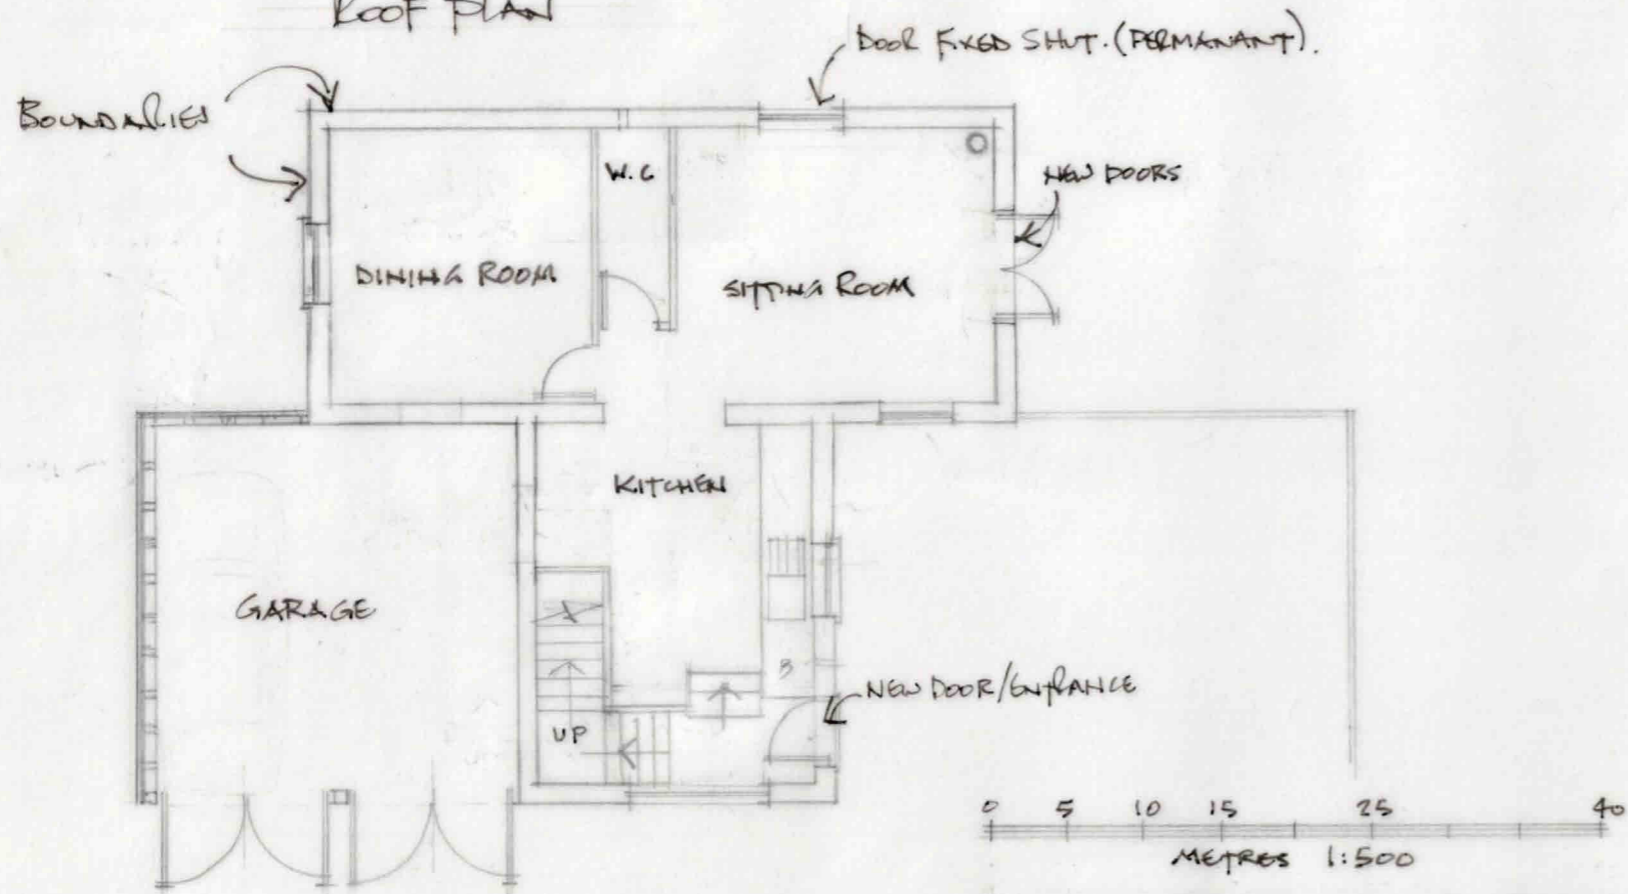

Roof Plan

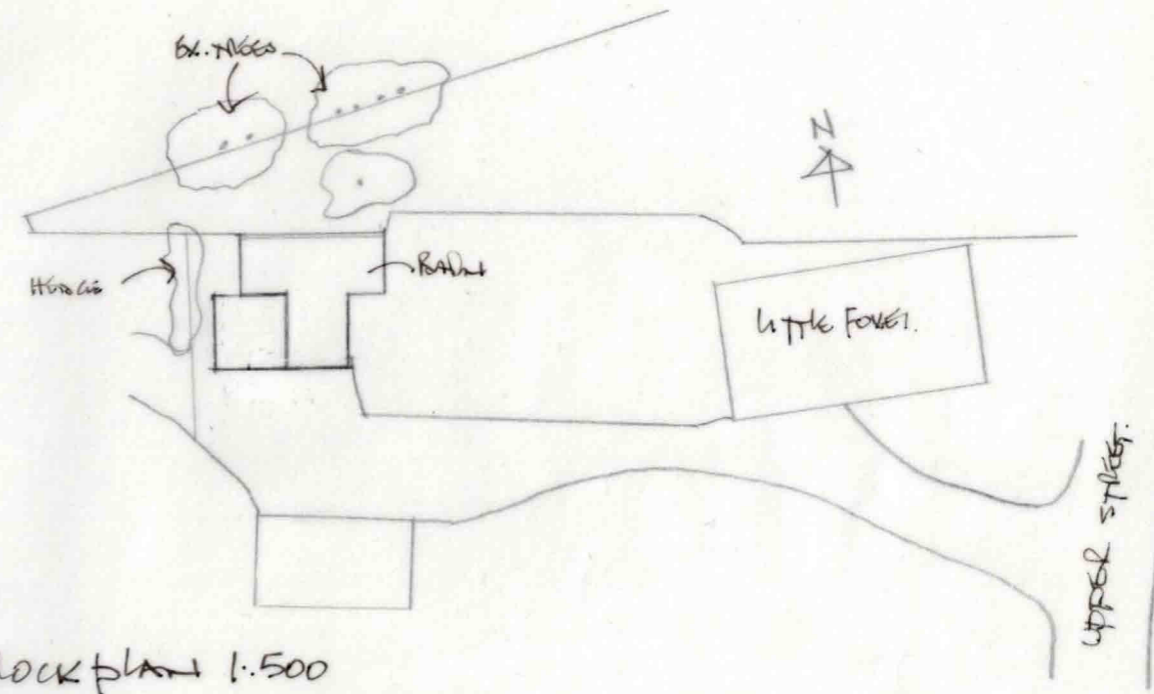

Ground floor plan

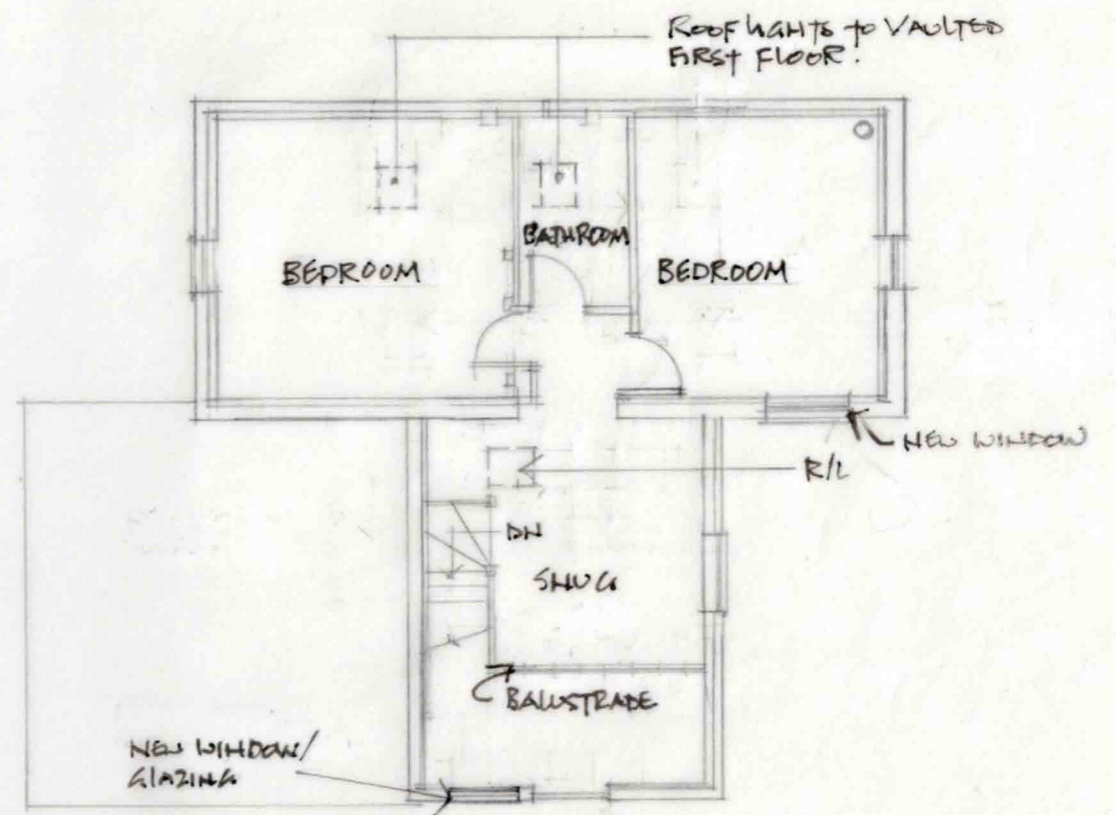

First floor plan

- REV. H. OCT. 23 REVISIONS TO CLIENTS INSTRUCTIONS.
- REV. G. AMENDS TO CLIENTS INSTRUCTIONS - APRIL 23.
- REV. F. JAN. 23 SOLAR PANELS ADDED
- REV. E. APRIL 22. REVISED APPLICATION.
- REV. D. NOV. 19. AMENDS. TO DRAWINGS RE VALIDATION.
- REV. C. MAY 19. BLOCK PLAN ADDED.
- REV. B. NOV. 15. EAST ELEV WINDOWS AMENDMENT.
- REV. A. July. AMENDED TO CLIENTS REQUESTS

beck associates Architectural & Building Consultants Tel: 01622 736309	SCALE 1:100
	REDUNDANT BARN TO THE REAR OF MAY 2015 LITTLE FOXES, UPPER STREET, LEEDS, ME17 1RU PROPOSED FLOOR PLANS DRSH. 25/27/03H