




SOUTH ELEVATION



WEST ELEVATION




EAST ELEVATION

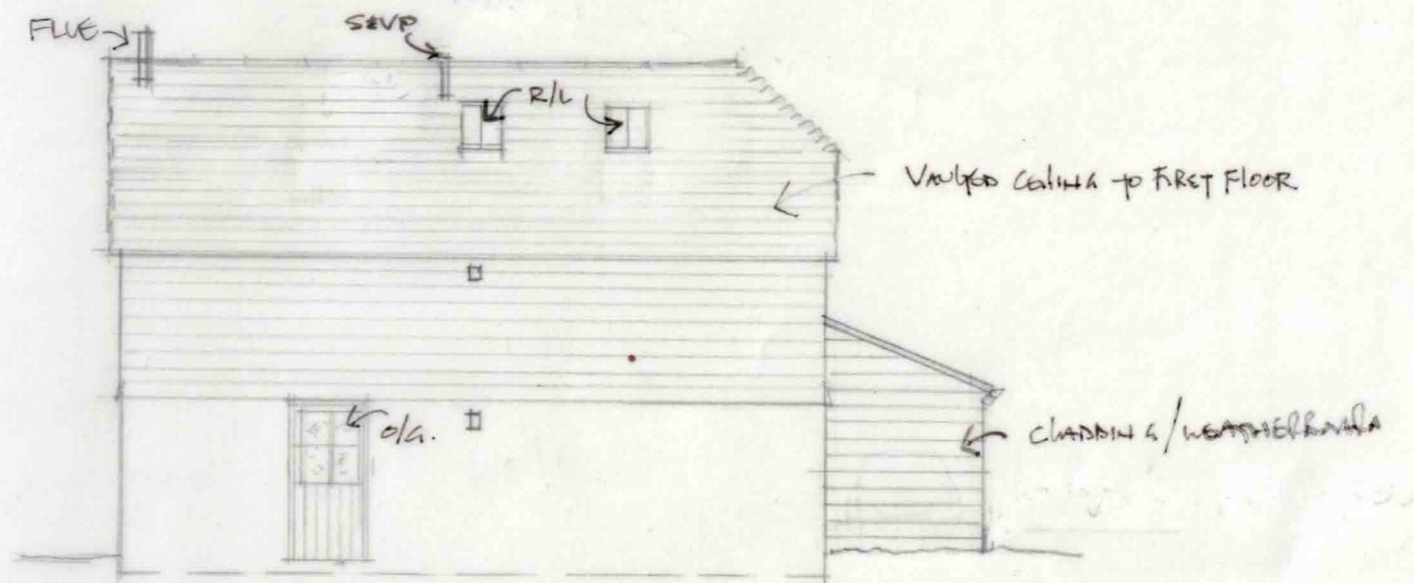

NORTH ELEVATION

- Note: o/g. = OBTUSE GLAZED
- ALL MATERIALS TO BE AS EXISTING IE, PEAPLES, WEATHERBOARD ETC.

 

- REV. G. OCT. 23. REVISIONS TO CLIENTS INSPECTIONS.
- REV. F. APRIL 23. - AMENDS TO CLIENTS INSPECTIONS.
- REV. E. JAN. 23 SOLAR PANELS ADDED
- REV. D. APRIL 22. DRAW AMENDED FOR REVISED APPLICATION.
- REV. C. NOV. 19. AMENDS TO DRAWSING RE. VALIDATION.
- REV. B. NOV. 2015. WINDOW TO EAST ELEV. AMENDED
- REV. A. JULY. - AMENDED TO CLIENTS DESIGNS.

<b>beck</b> <b>associates</b>	SCALE 1:100
	Architectural & Building Consultants Tel: 01622 736309
	REDUNDANT BARN TO THE REAR OF MAY 2015 LITTLE FOXES, UPPER STREET LEEDS, ME17 1RU PROPOSED ELEVATIONS DRW. 25/27/04.G.