

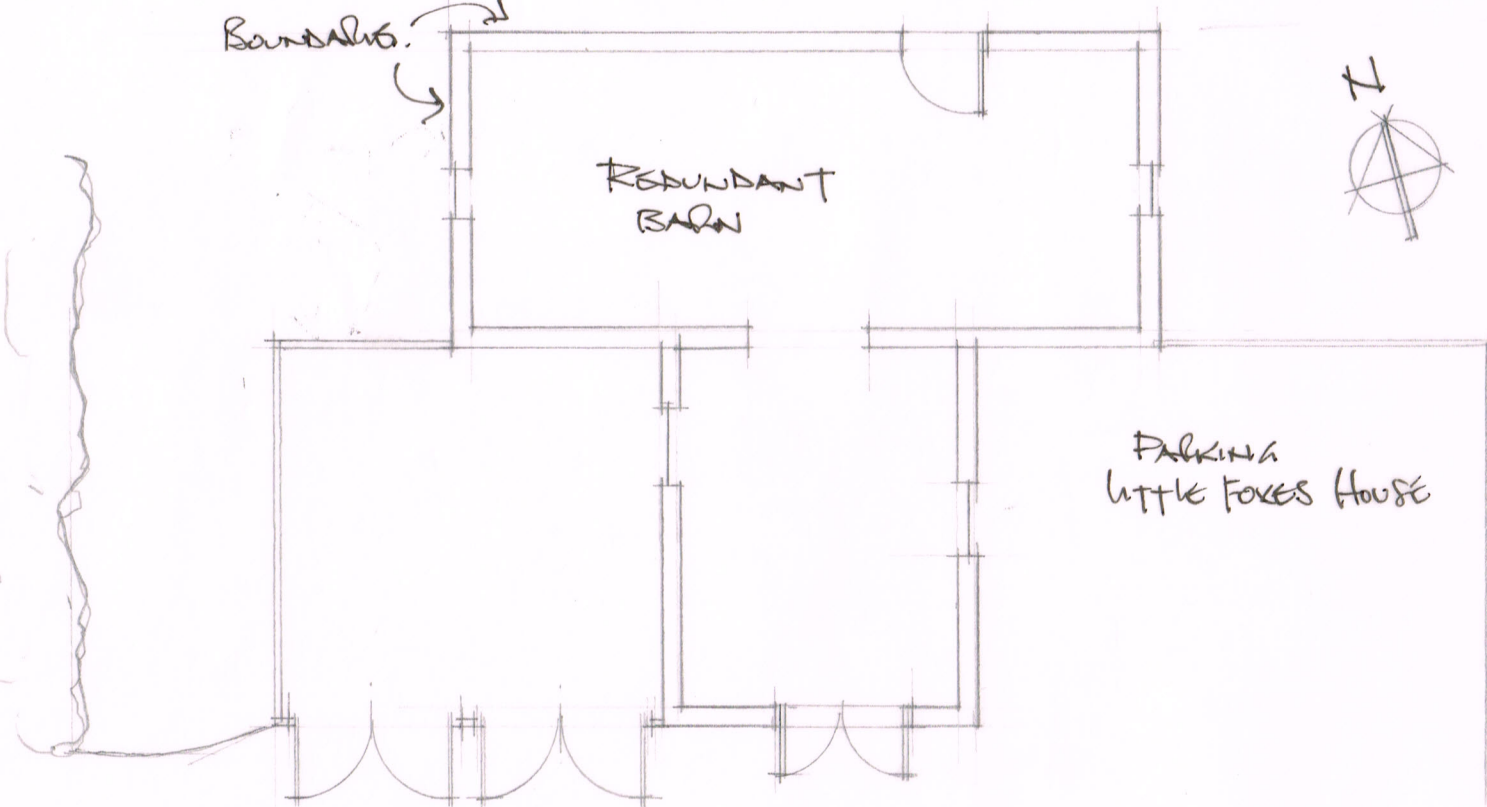


Roof plan


BANDSALUS

 


Ground floor plan

 

Rev. B. Nov. 15. EAST ELEV. WINDOW AMENDED.  
 Rev. A. July. AMENDED to clients. RECS.

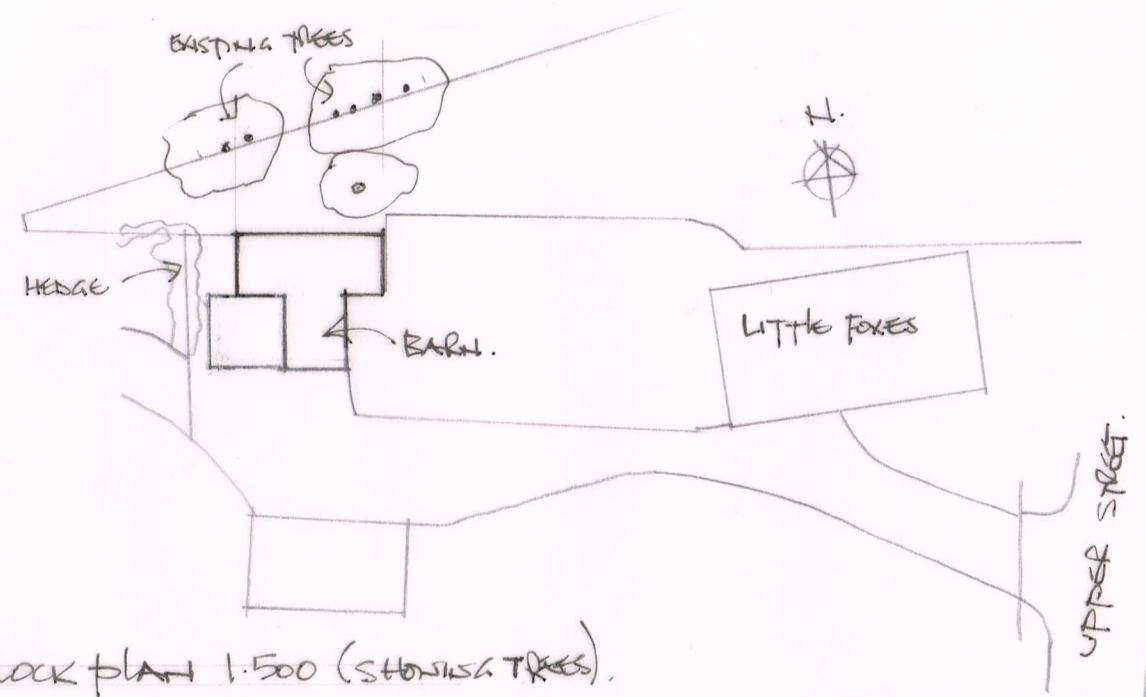

Block plan 1:500 (SHOWING TREES)

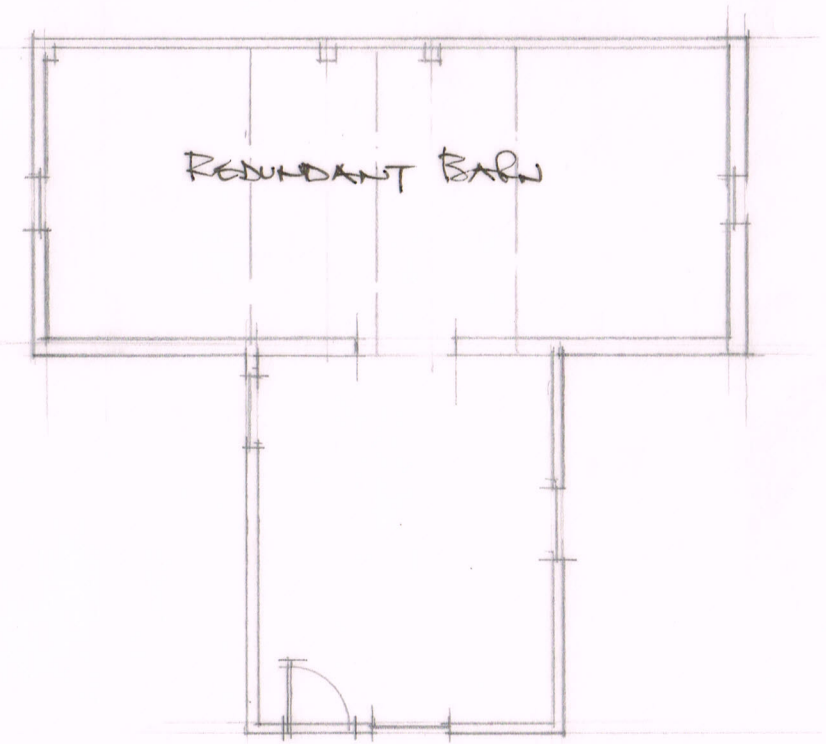

First floor plan

Rev. C. Nov. 19. AMEND to DRAWING RE VALIDATION.

<b>beck associates</b> Architectural & Building Consultants Tel: 01622 736309	SCALE 1:100
	REDUNDANT BARN TO THE REAR OF MAY 2015 LITTLE FOXES, UPPER STREET LEEDS ME17 1RU EXISTING FLOOR PLANS DRWG. 25/27/01C