


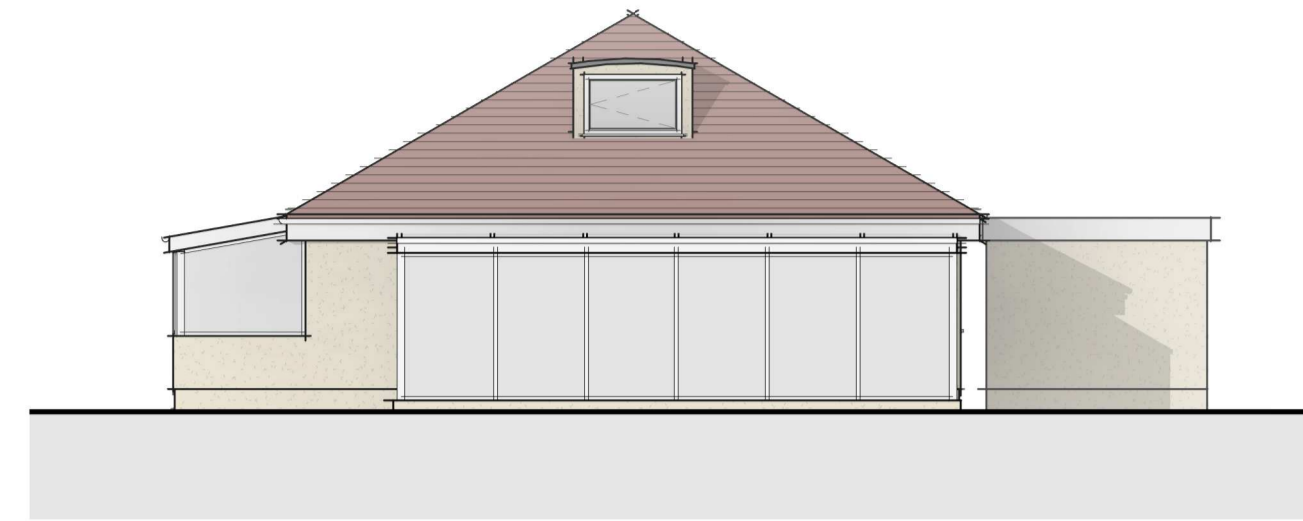

1 existing south elevation
1 : 100



2 existing west elevation
1 : 100




3 existing north elevation
1 : 100




4 existing east elevation
1 : 100



5 existing ground floor plan
1 : 50

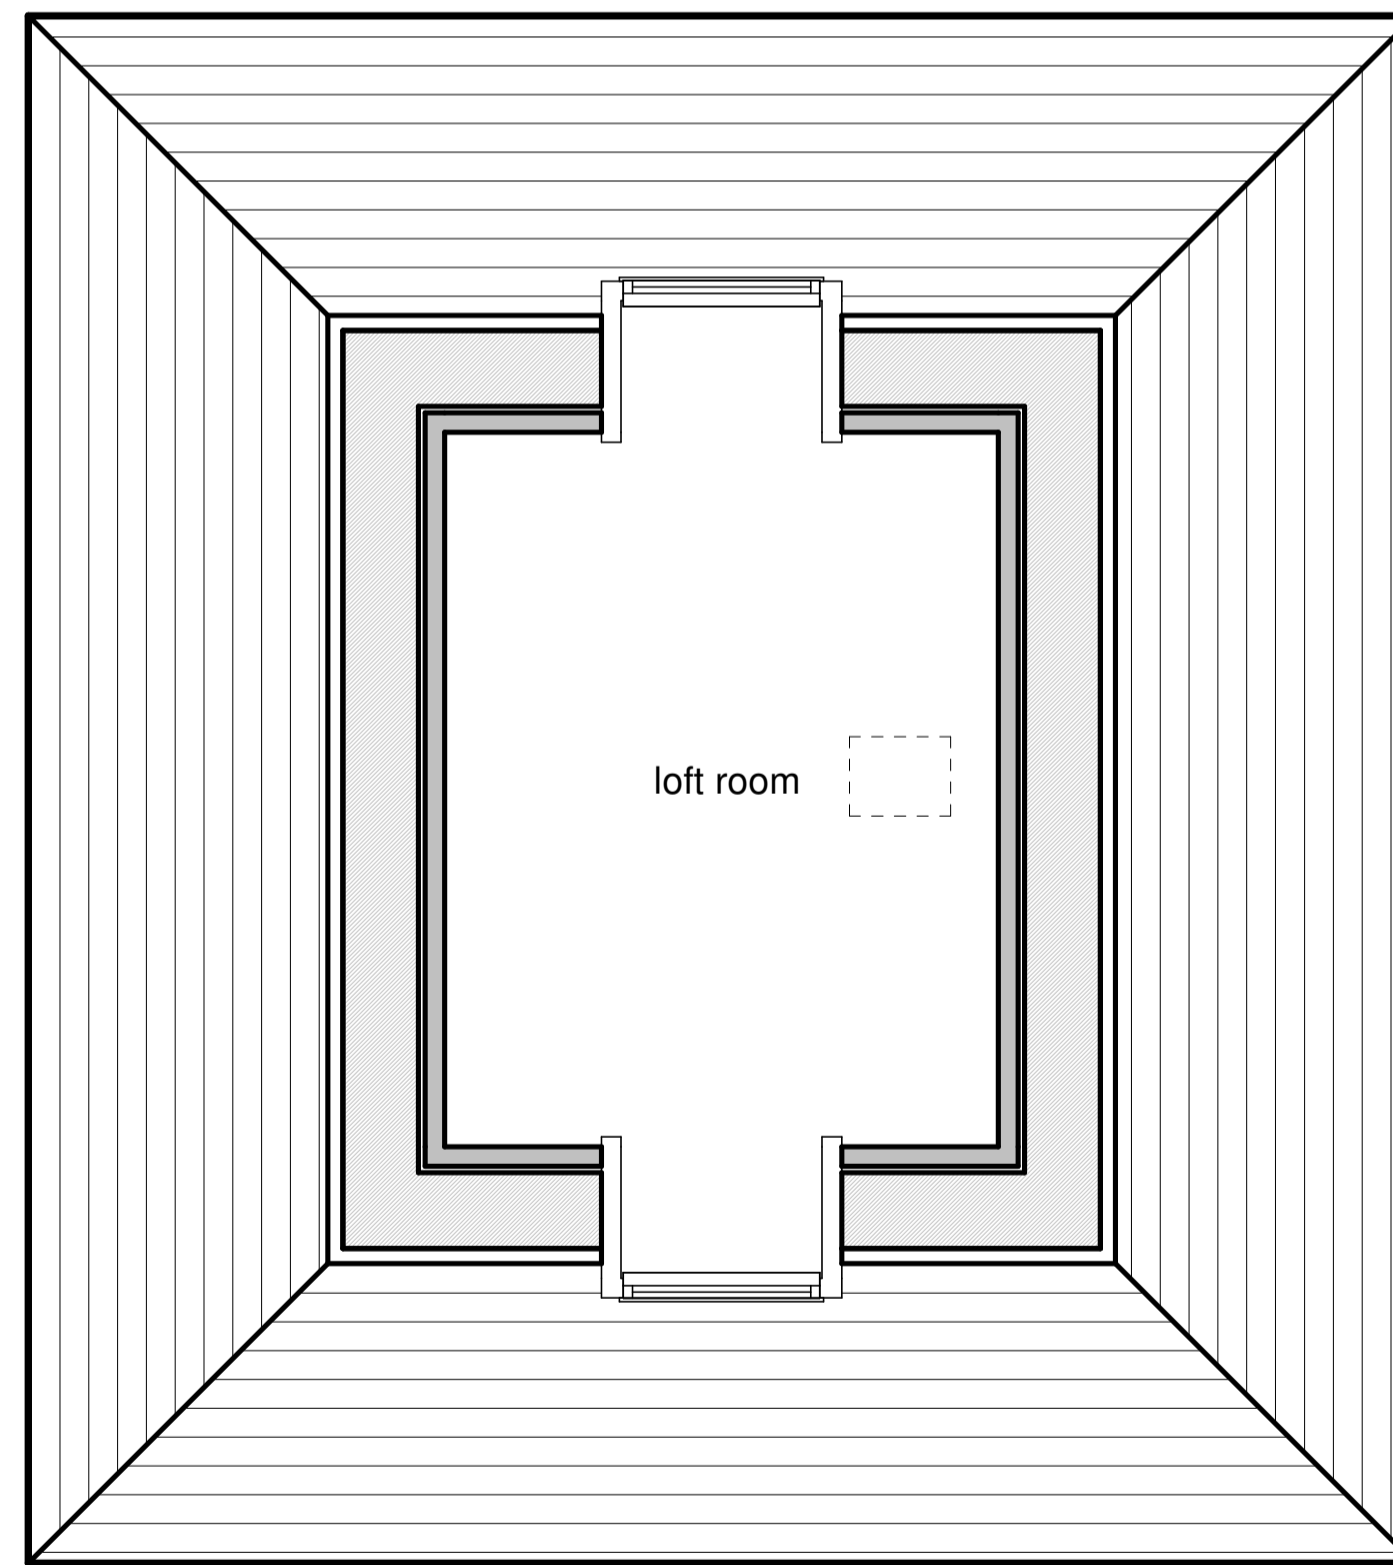

7 existing first floor plan
1 : 50

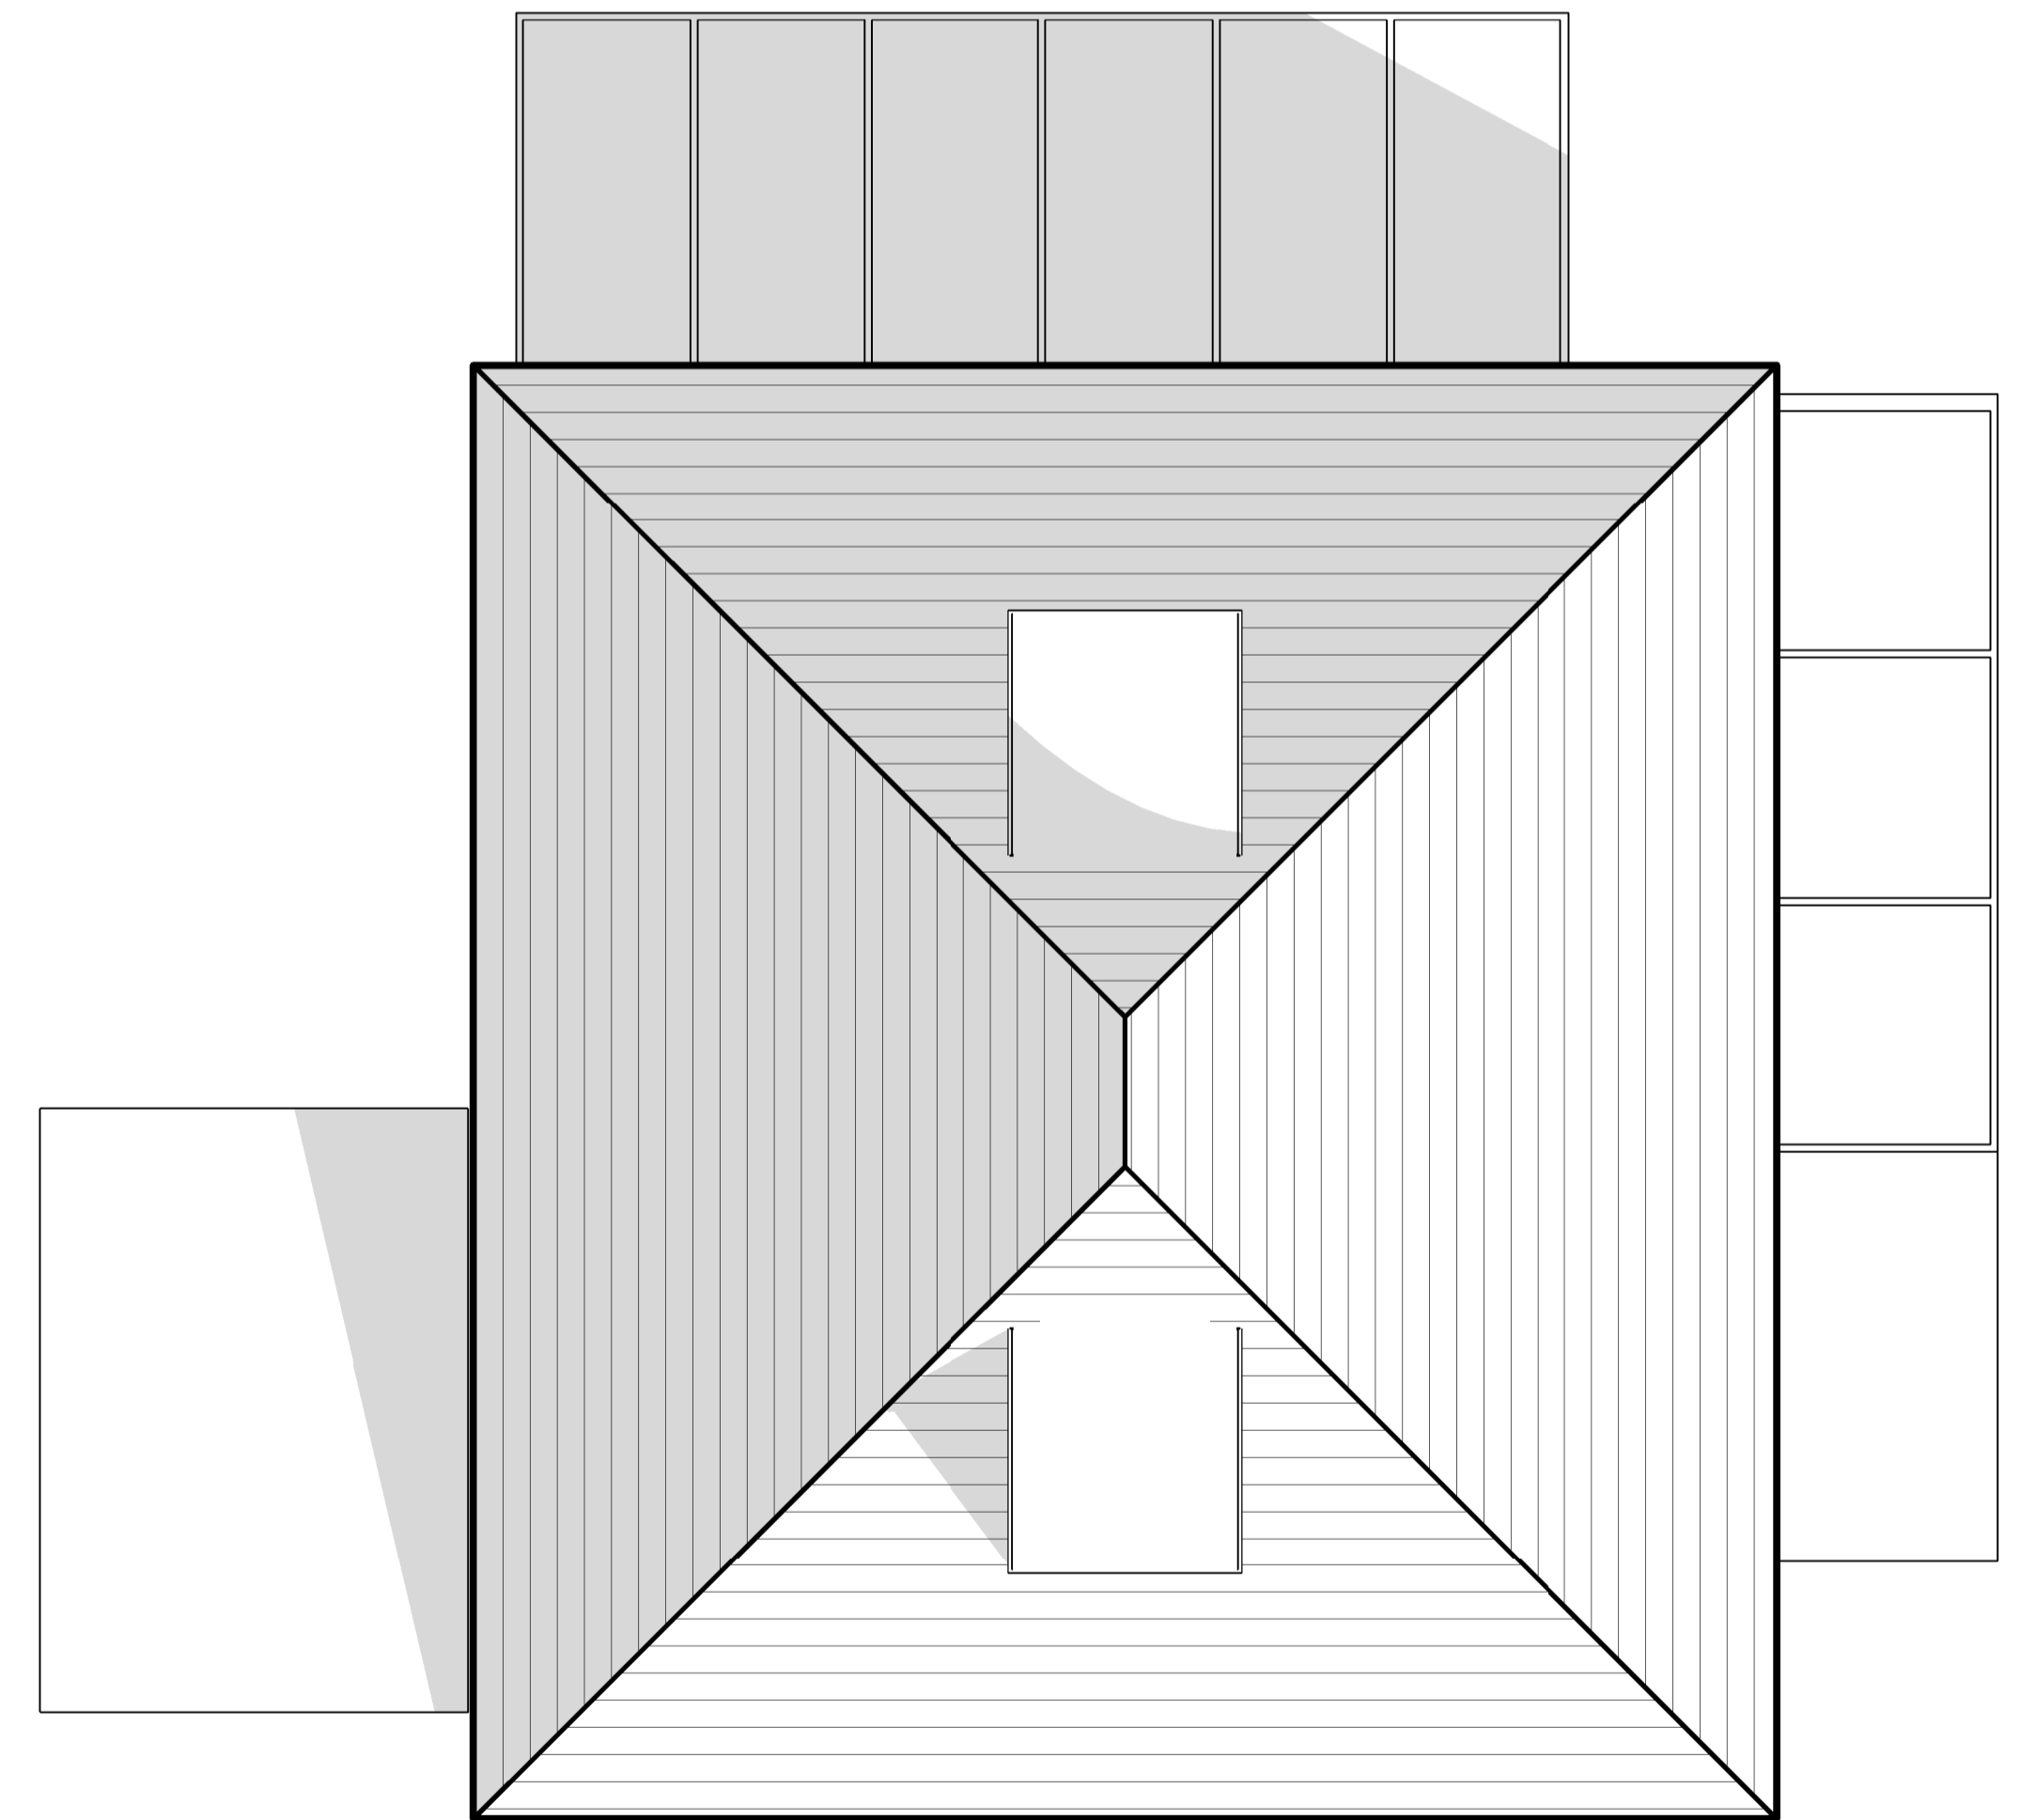

6 existing roof plan
1 : 50

REV	DESCRIPTION	DATE
PLANNING		
CLIENT	Mr Luke Palmer	DRAWN SN
PROJECT	738 Main Rd Harwich	SCALE As indicated @ A1
DRAWING	Existing Plan & Elevations	DATE December 2022
DRAWING NUMBER	2245-1201-	DATE December 2022