



South Elevation

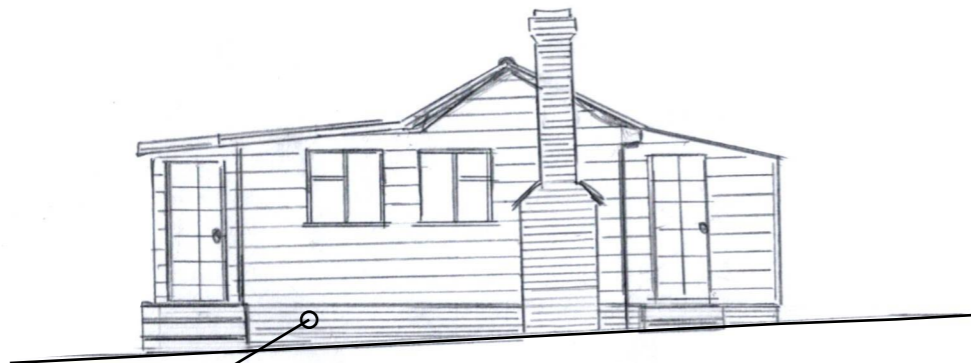

Brick below FL


North Elevation

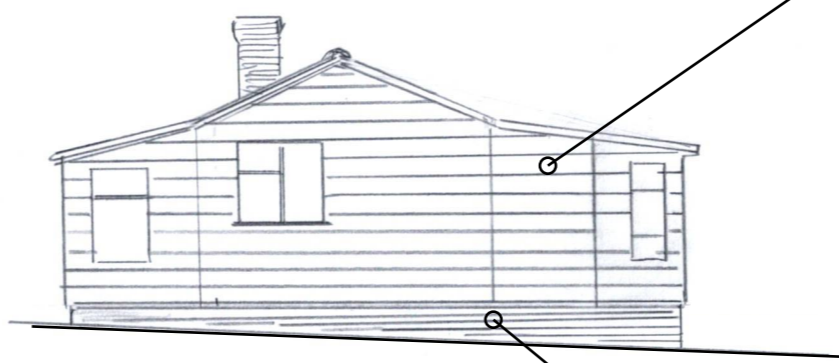

Timber cladding

Brick below FL


East Elevation

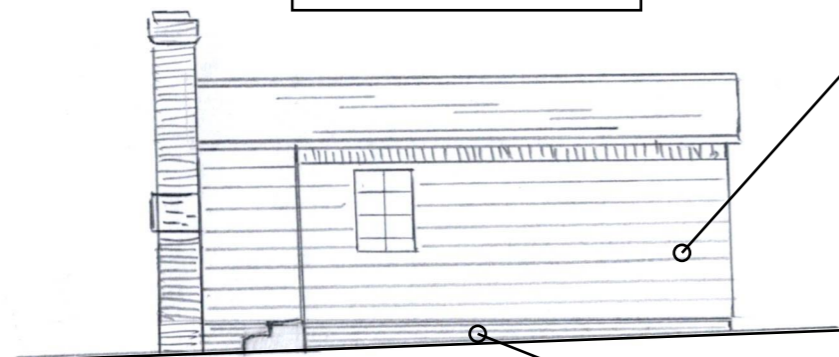

Timber cladding

Brick below FL


West Elevation

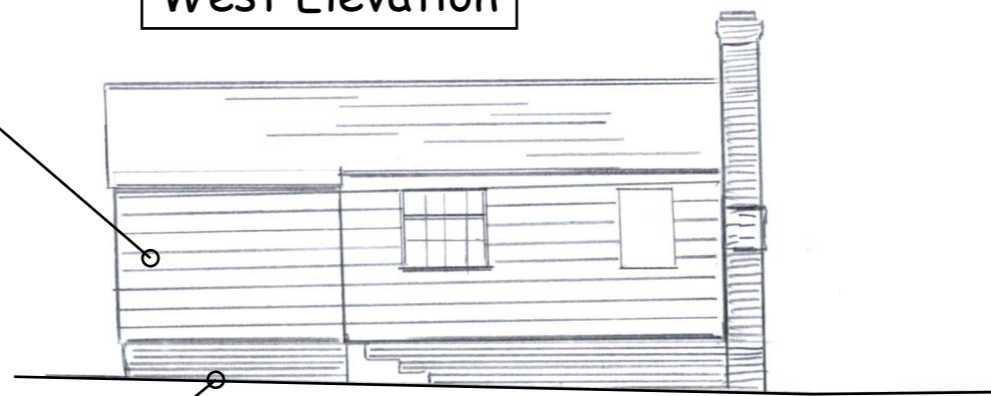

Timber cladding

Brick below FL

Layout Plan

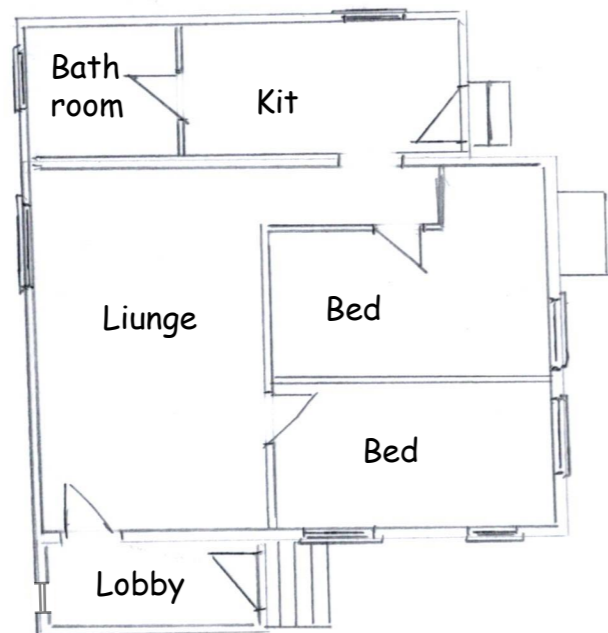

Scale Bar



Erection of replacement residential dwelling known as Perternel following storm damage and erection of 3No Static Caravan Holiday lets. Also Erection of Garage & Outbuilding	
Peternel - Elm Way - Eastchurch - ME12 4JP	
Existing dwelling Details (now removed)	
Drawing Number - CB-011	
Scale 1:100 @ A3	Drawn By: CB CB Planning 07180 432 681
Date: 30-11-23	