



Site plan

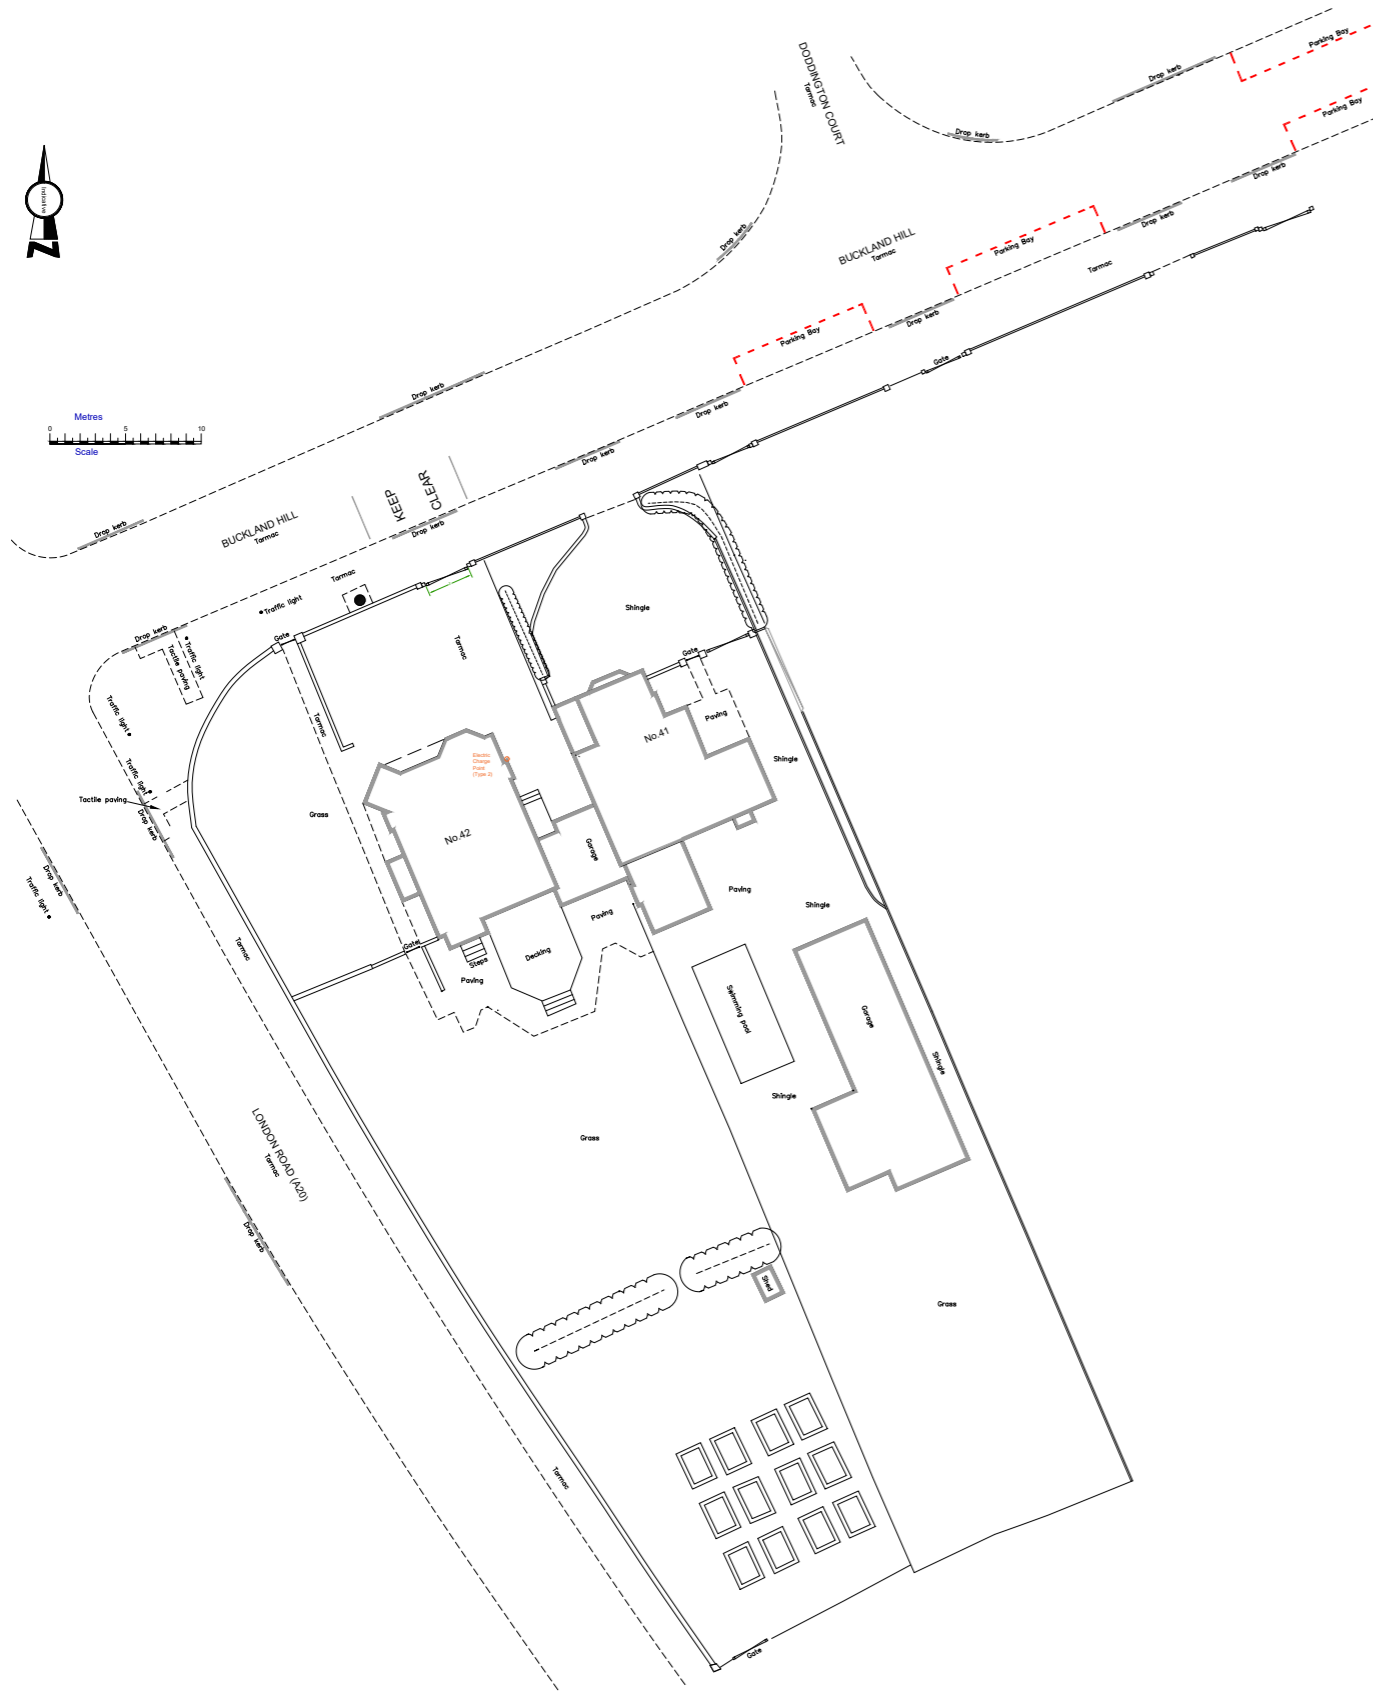

EXISTING

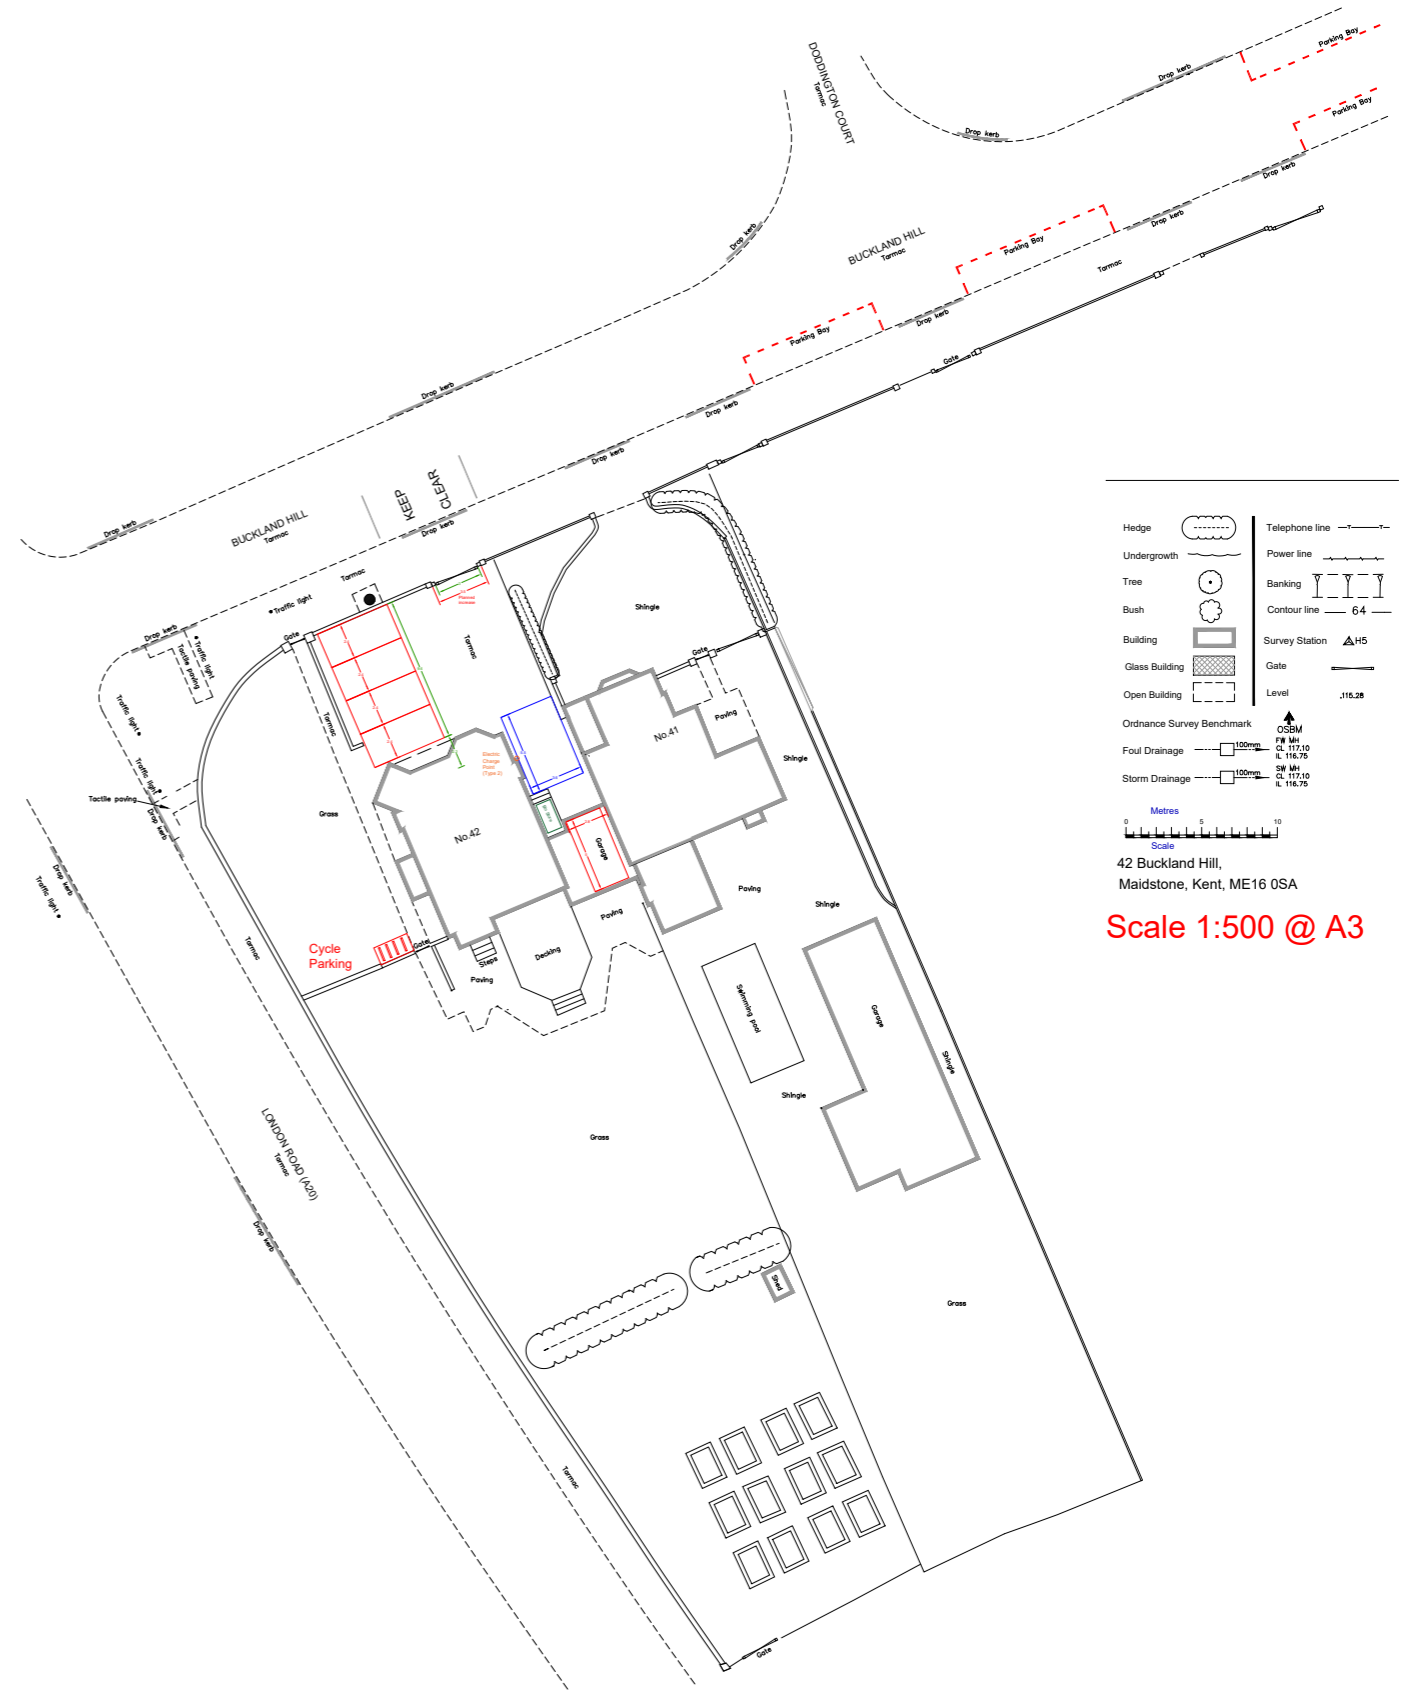

PROPOSED

Hedge		Telephone line	
Undergrowth		Power line	
Tree		Banking	
Bush		Contour line	
Building		Survey Station	
Glass Building		Gate	
Open Building		Level	
Ordnance Survey Benchmark			
Foul Drainage			
Storm Drainage			

42 Buckland Hill,
 Maidstone, Kent, ME16 0SA
Scale 1:500 @ A3