



EXISTING FRONT ELEVATION (EASTERN)

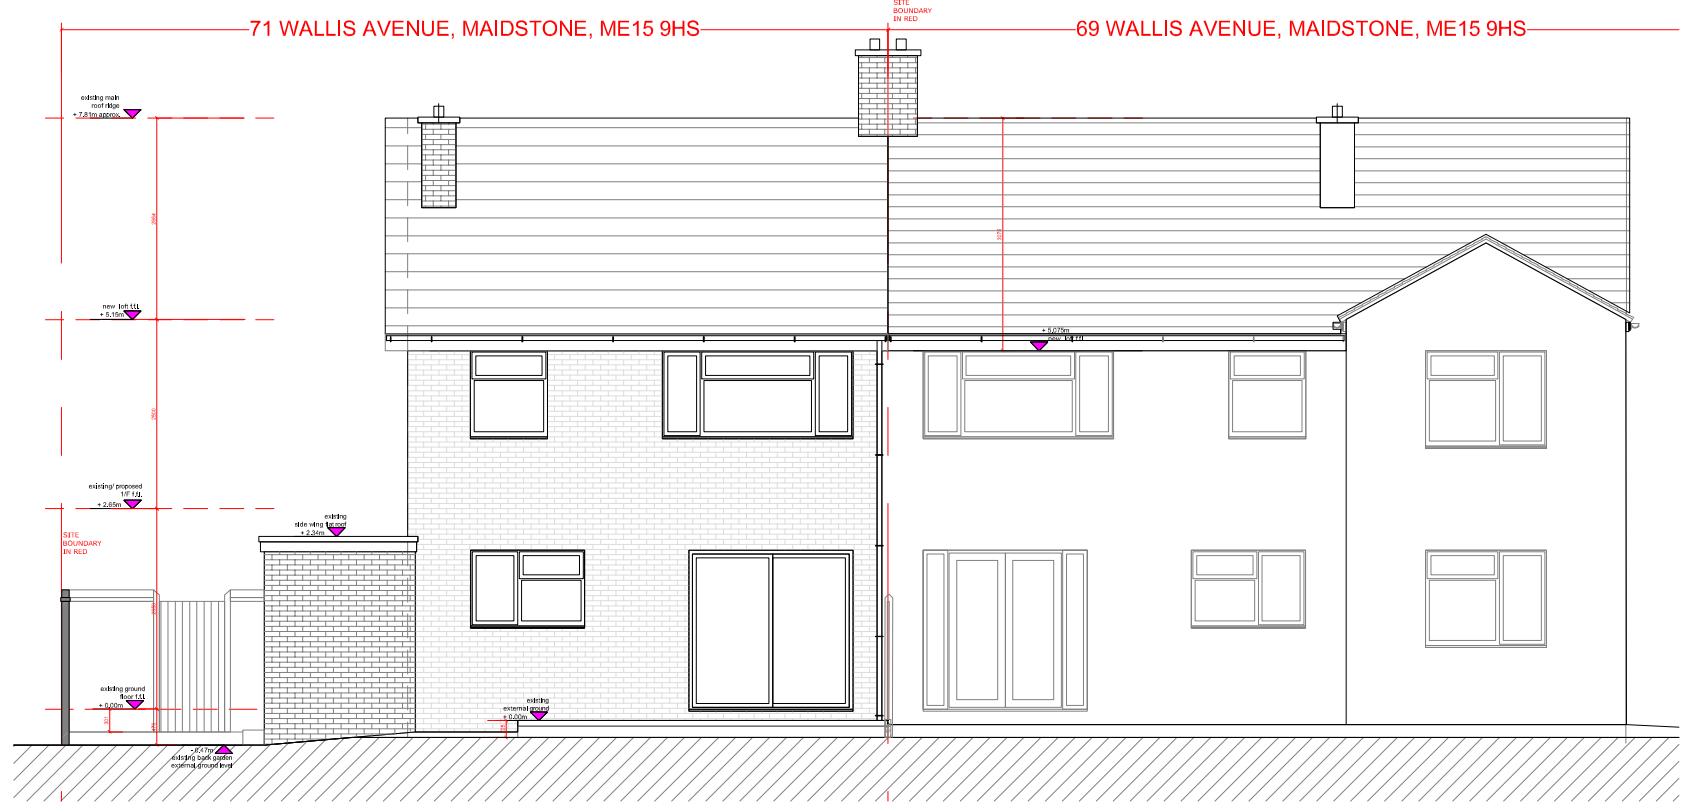

EXISTING REAR ELEVATION (WESTERN)

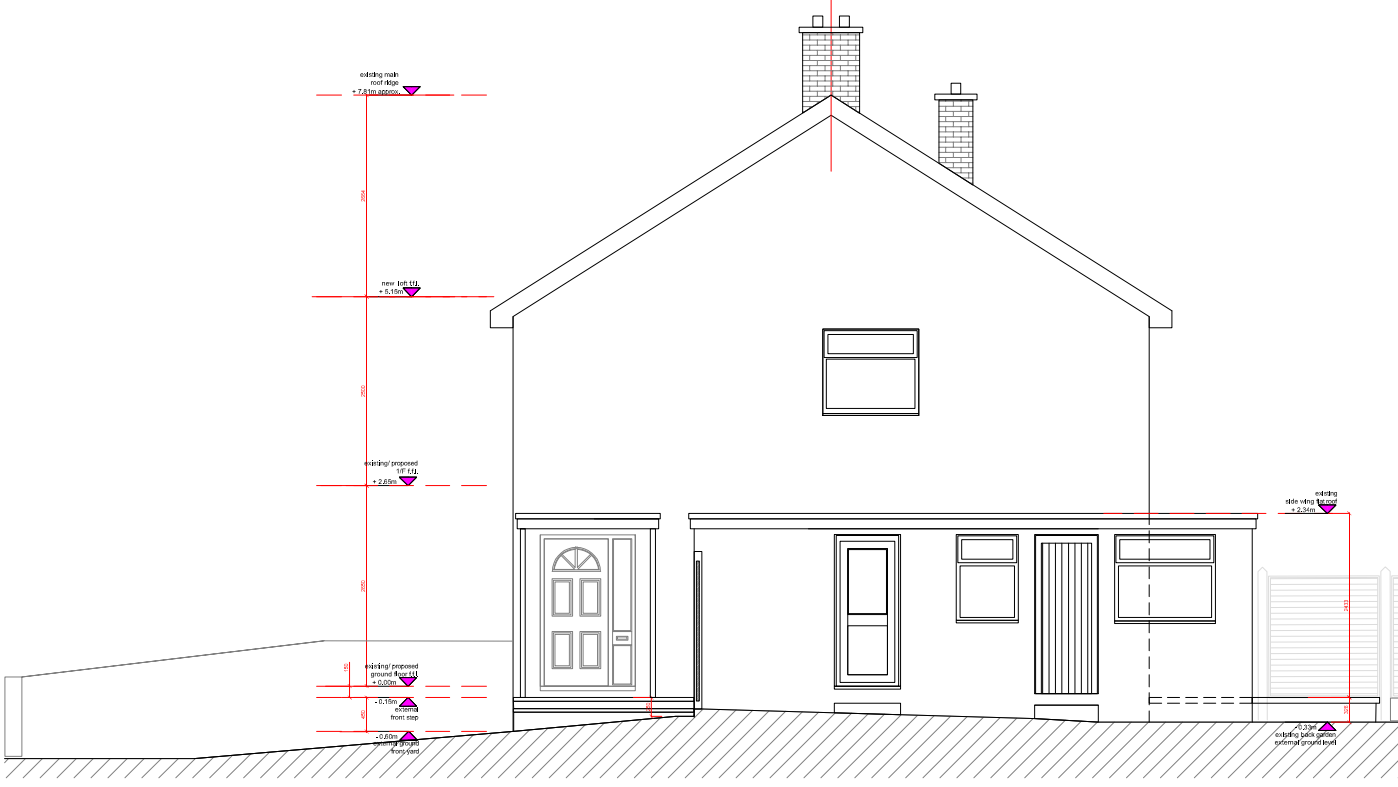

EXISTING SIDE ELEVATION (NORTHERN)

GAVIN FUNG ARCHITECTS

16 BROWNLOW COURT, BROWNLOW ROAD,
LONDON N11 2BH

e: gavin.fung@yahoo.co.uk m: 0790 6126 474

DRAWING TITLE: EXISTING ELEVATIONS			
PROJECT TITLE: PROPOSED LOFT CONVERSION TO SEMI-DETACHED HOUSE AT 71 WALLIS AVENUE, MAIDSTONE, ME15 9HS			
DRAWING BY: GF	SCALE: 1: 100 @ A3	DATE: NOV' 2023	
DRAWING NUMBER: PROJECT 2301	STATUS PL	NUMBER 08	REV. -

FILE PATH SHOWN IN MARGIN