


SITE BOUNDARY IN RED

SITE BOUNDARY IN RED



1:50 @ A3

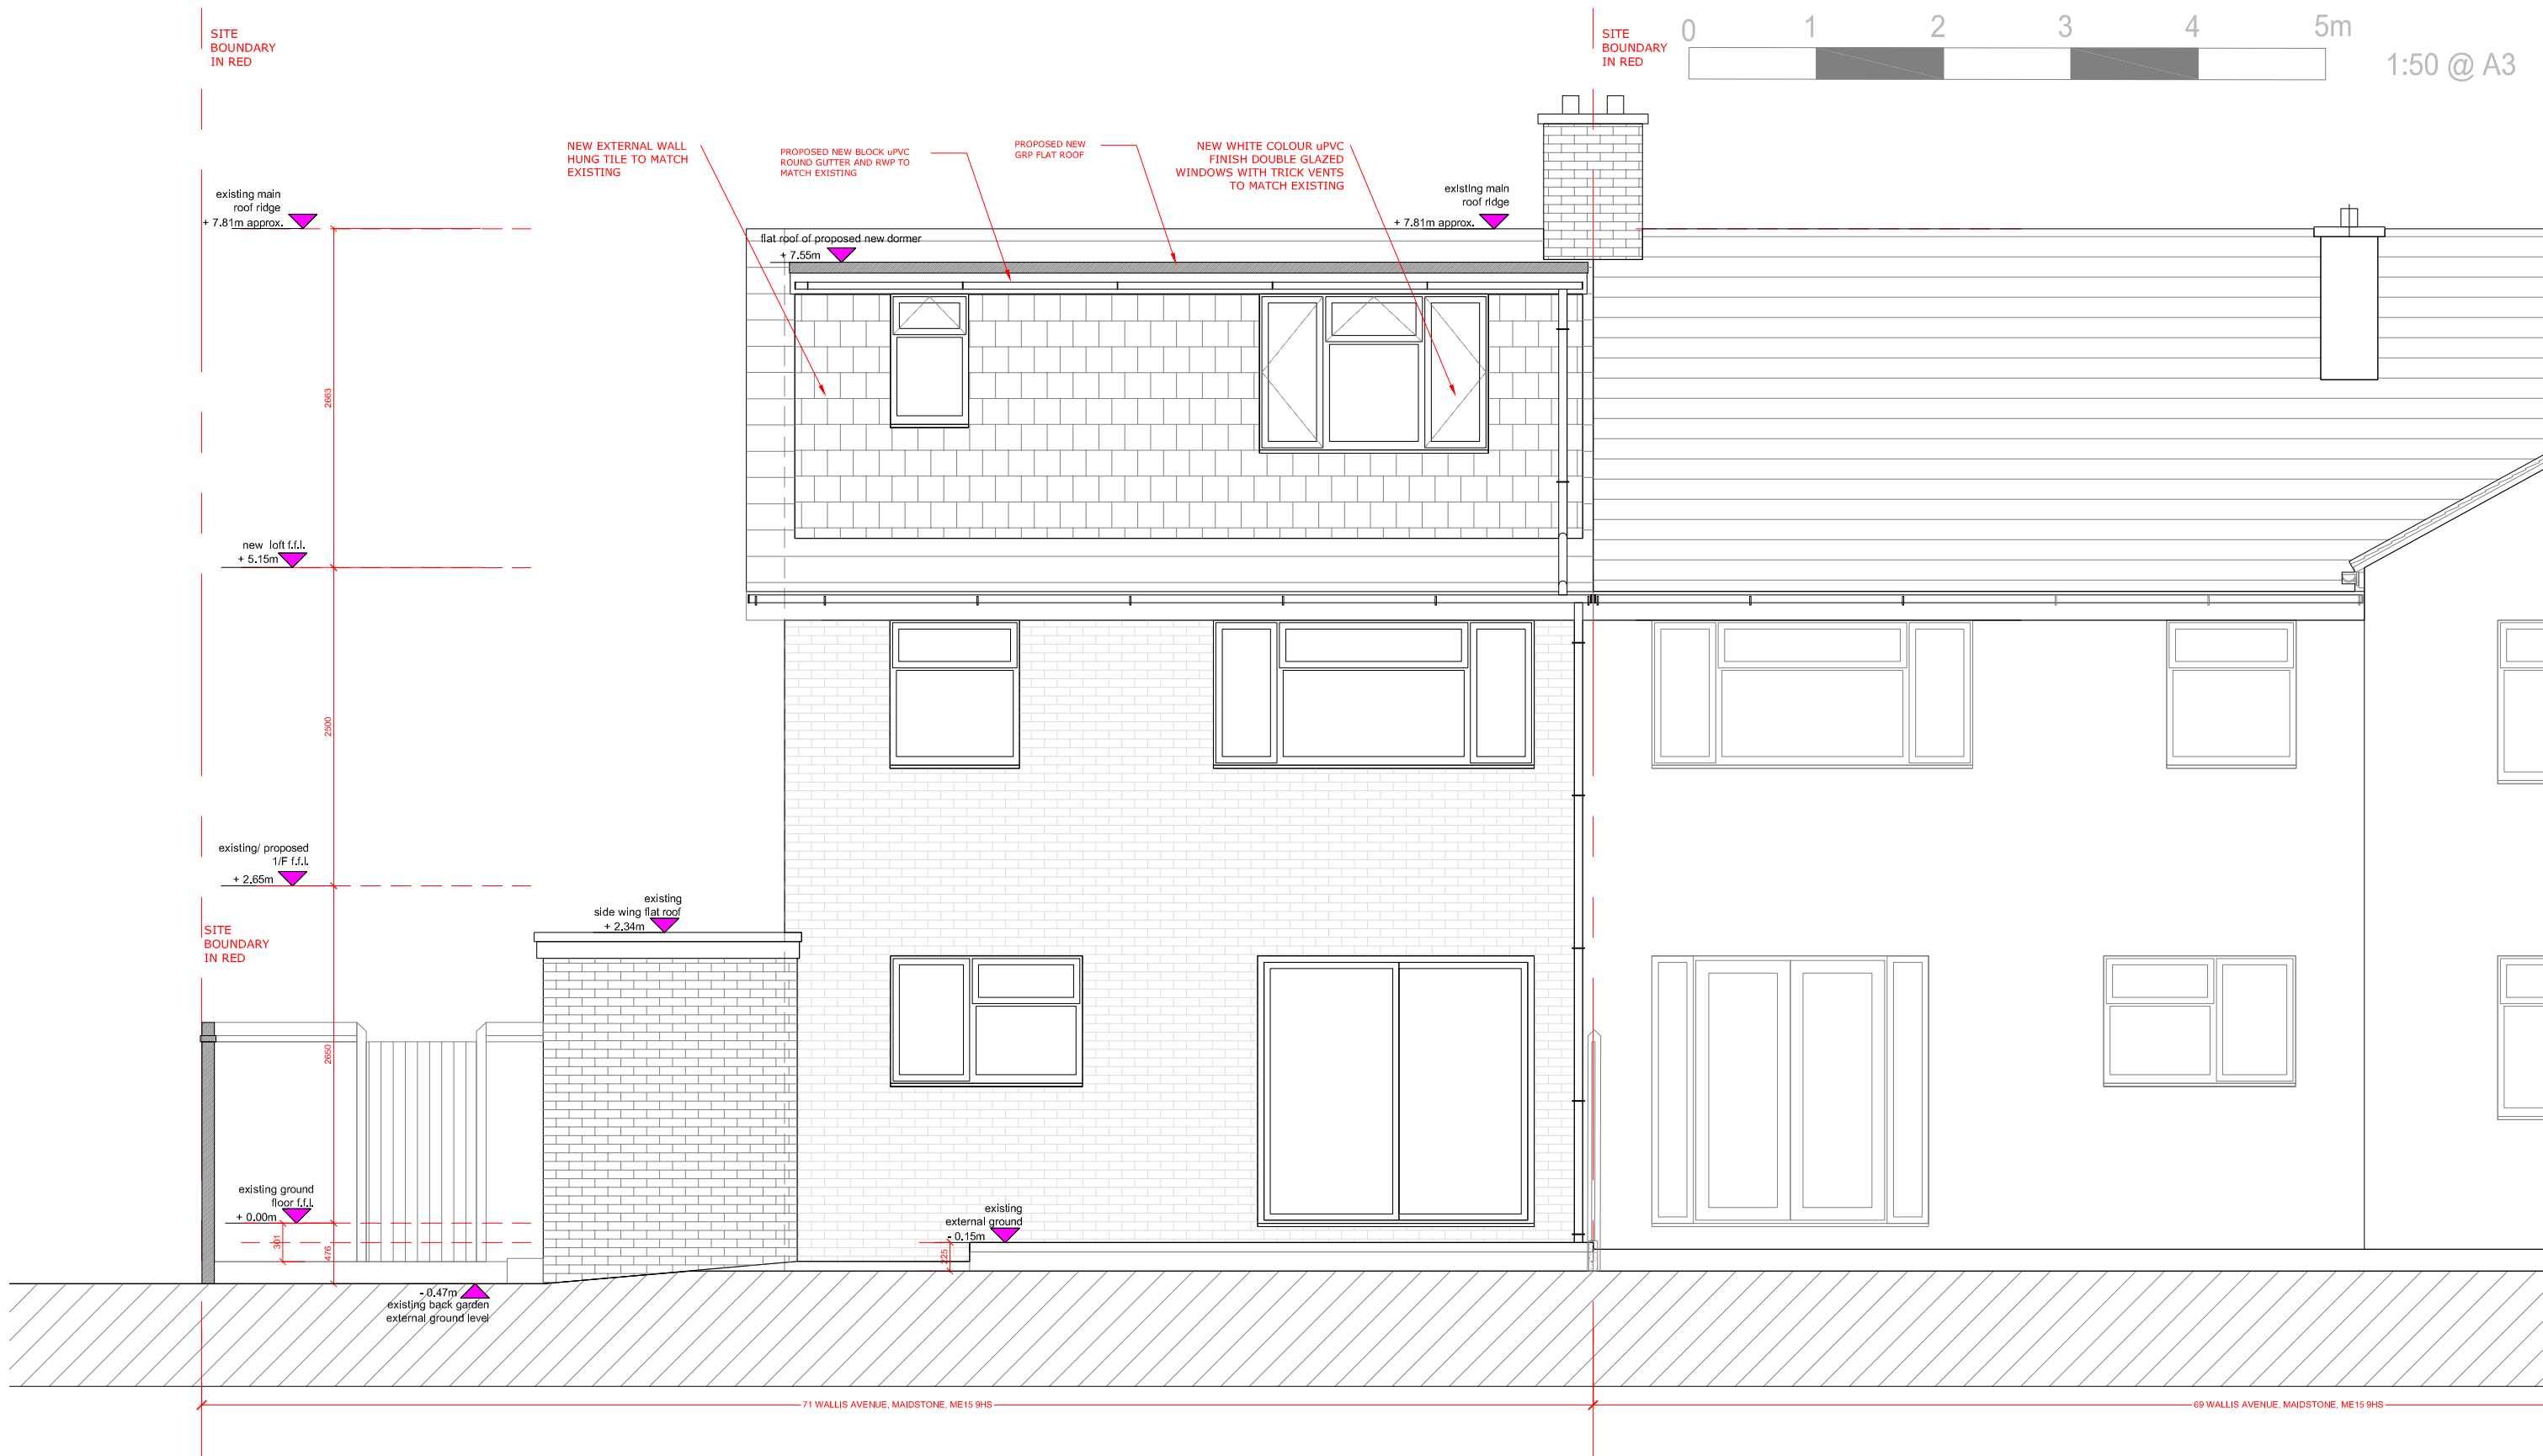

PROPOSED REAR ELEVATION

FILE PATH SHOWN IN MARGIN



GAVIN FUNG ARCHITECTS

16 BROWNLOW COURT, BROWNLOW ROAD,
LONDON N11 2BH

e: gavin.fung@yahoo.co.uk m: 0790 6126 474

DRAWING TITLE:

PROPOSED REAR ELEVATION (WESTERN)

PROJECT TITLE:

PROPOSED LOFT CONVERSION TO SEMI-DETACHED HOUSE AT
71 WALLIS AVENUE, MAIDSTONE, ME15 9HS

DRAWING BY: GF	SCALE: 1: 50 @ A3	DATE: NOV' 2023
DRAWING NUMBER: PROJECT	STATUS	NUMBER REV.
2301	PL	04 -