


EXISTING GROUND FLOOR PLAN



EXISTING FIRST FLOOR PLAN

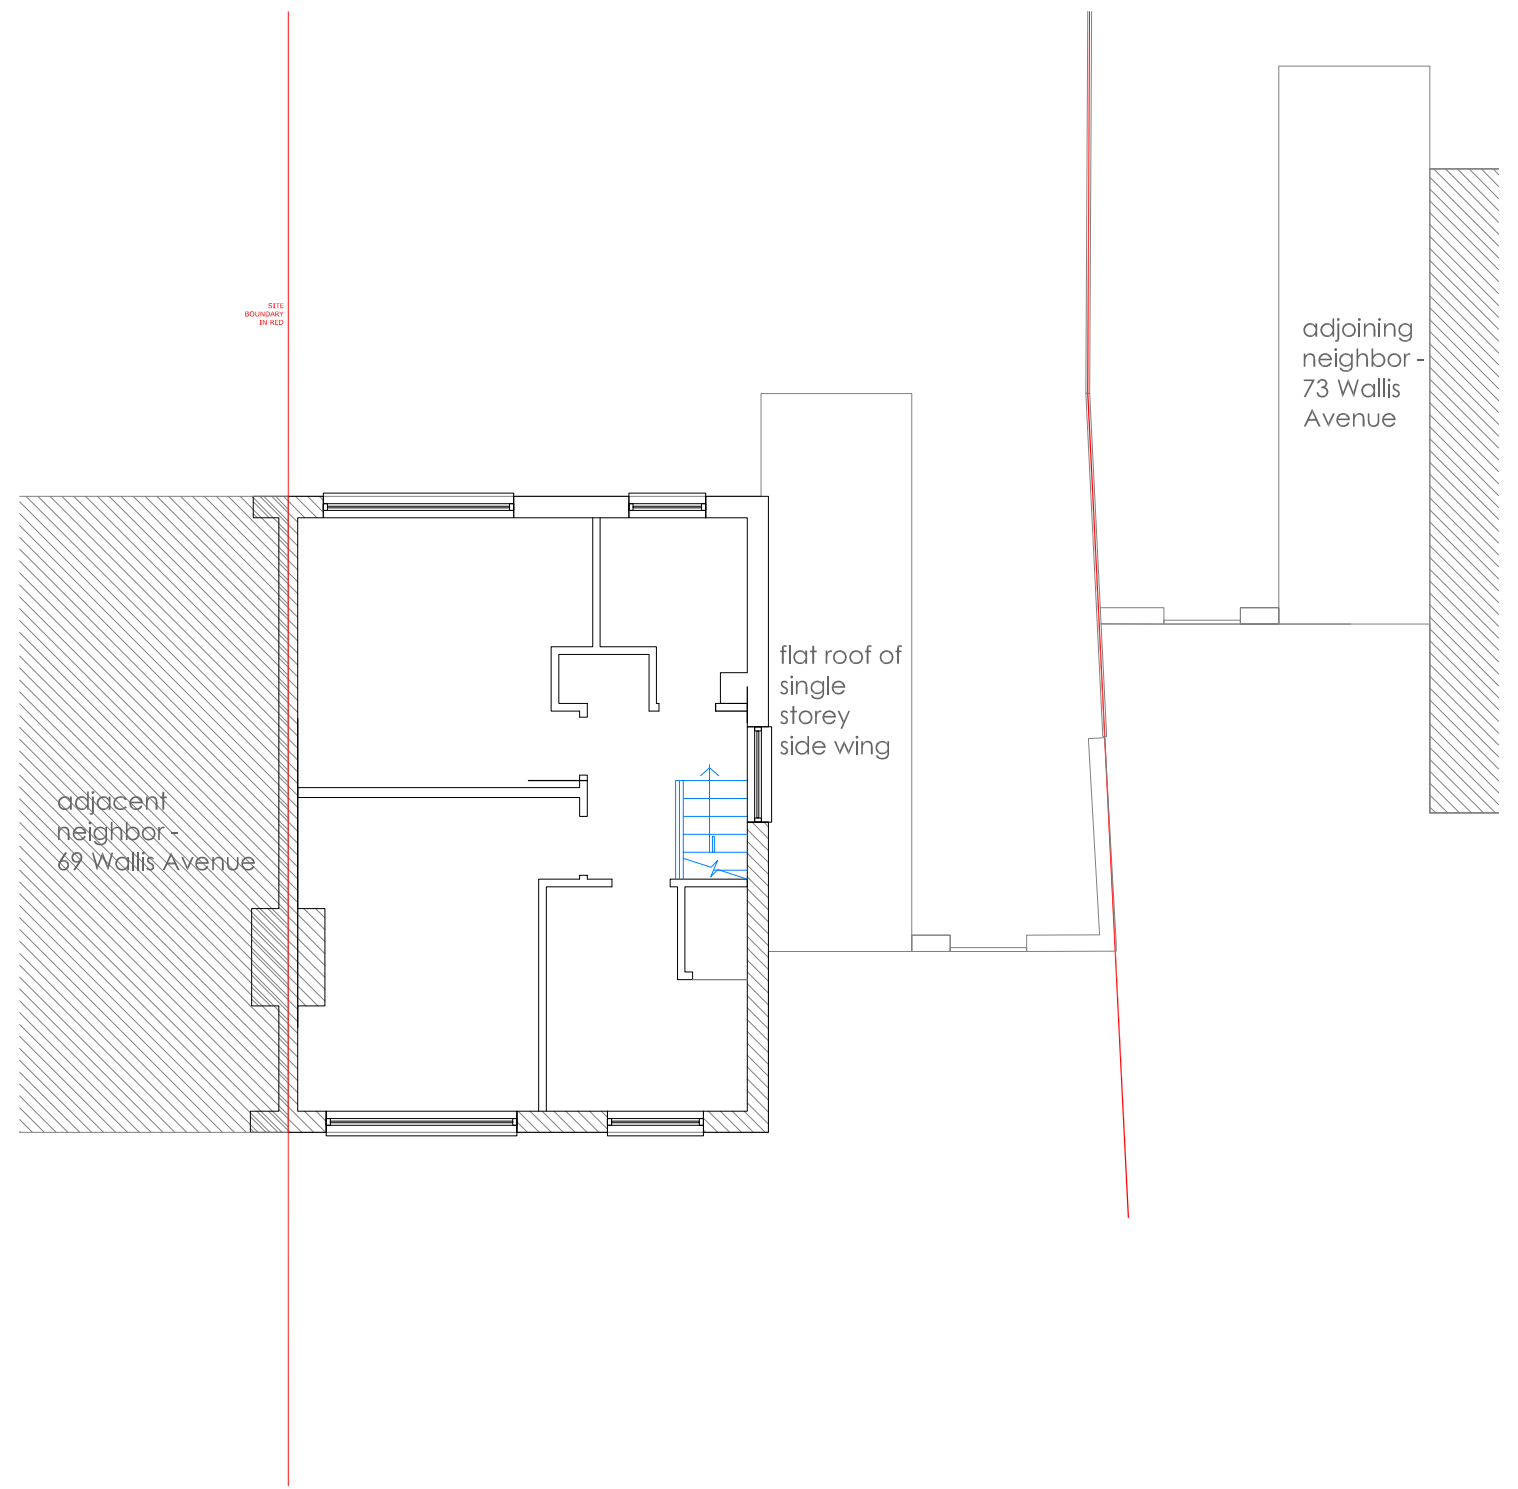

FILE PATH SHOWN IN MARGIN



# GAVIN FUNG ARCHITECTS

16 BROWNLOW COURT, BROWNLOW ROAD,  
LONDON N11 2BH

e: gavin.fung@yahoo.co.uk m: 0790 6126 474

DRAWING TITLE:  
EXISTING GROUND AND FIRST FLOOR PLANS

PROJECT TITLE:  
PROPOSED LOFT CONVERSION TO SEMI-DETACHED HOUSE AT  
71 WALLIS AVENUE, MAIDSTONE, ME15 9HS

DRAWING BY: GF	SCALE: 1: 50 @ A3	DATE: NOV' 2023
DRAWING NUMBER: PROJECT	STATUS	NUMBER
2301	PL	01
		REV.
		-