



PROPOSED FIRST FLOOR PLAN



PROPOSED SECOND/ LOFT FLOOR PLAN

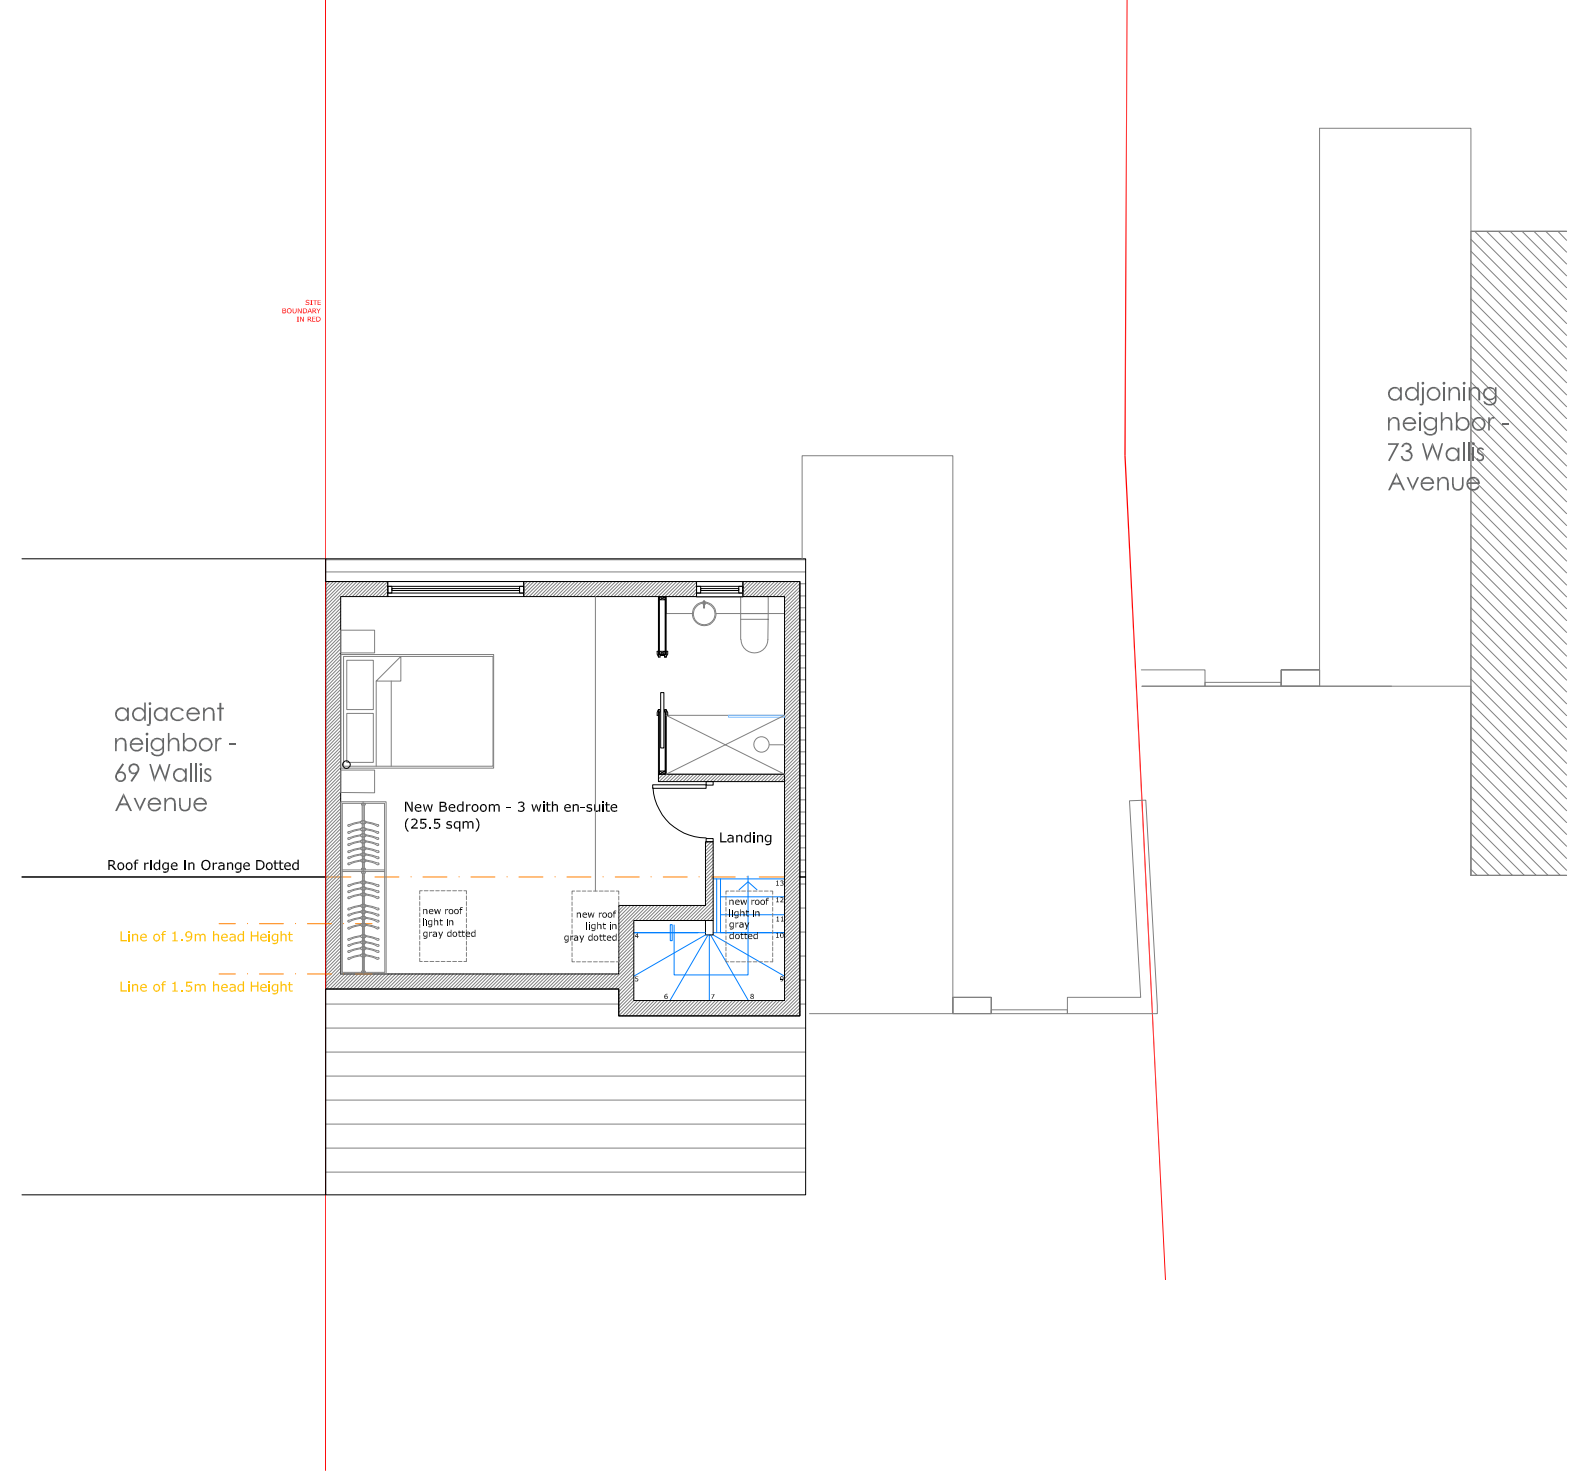

FILE PATH SHOWN IN MARGIN

 <p><b>GAVIN FUNG ARCHITECTS</b>          16 BROWNLOW COURT, BROWNLOW ROAD,          LONDON N11 2BH          e: gavin.fung@yahoo.co.uk m: 0790 6126 474</p>	DRAWING TITLE: PROPOSED FIRST AND SECOND FLOOR PLAN		
	PROJECT TITLE: PROPOSED LOFT CONVERSION TO SEMI-DETACHED HOUSE AT 71 WALLIS AVENUE, MAIDSTONE, ME15 9HS		DRAWING BY: GF
		DATE: NOV' 2023	
		DRAWING NUMBER: PROJECT	STATUS   NUMBER   REV.
		2301	PL   02   -