

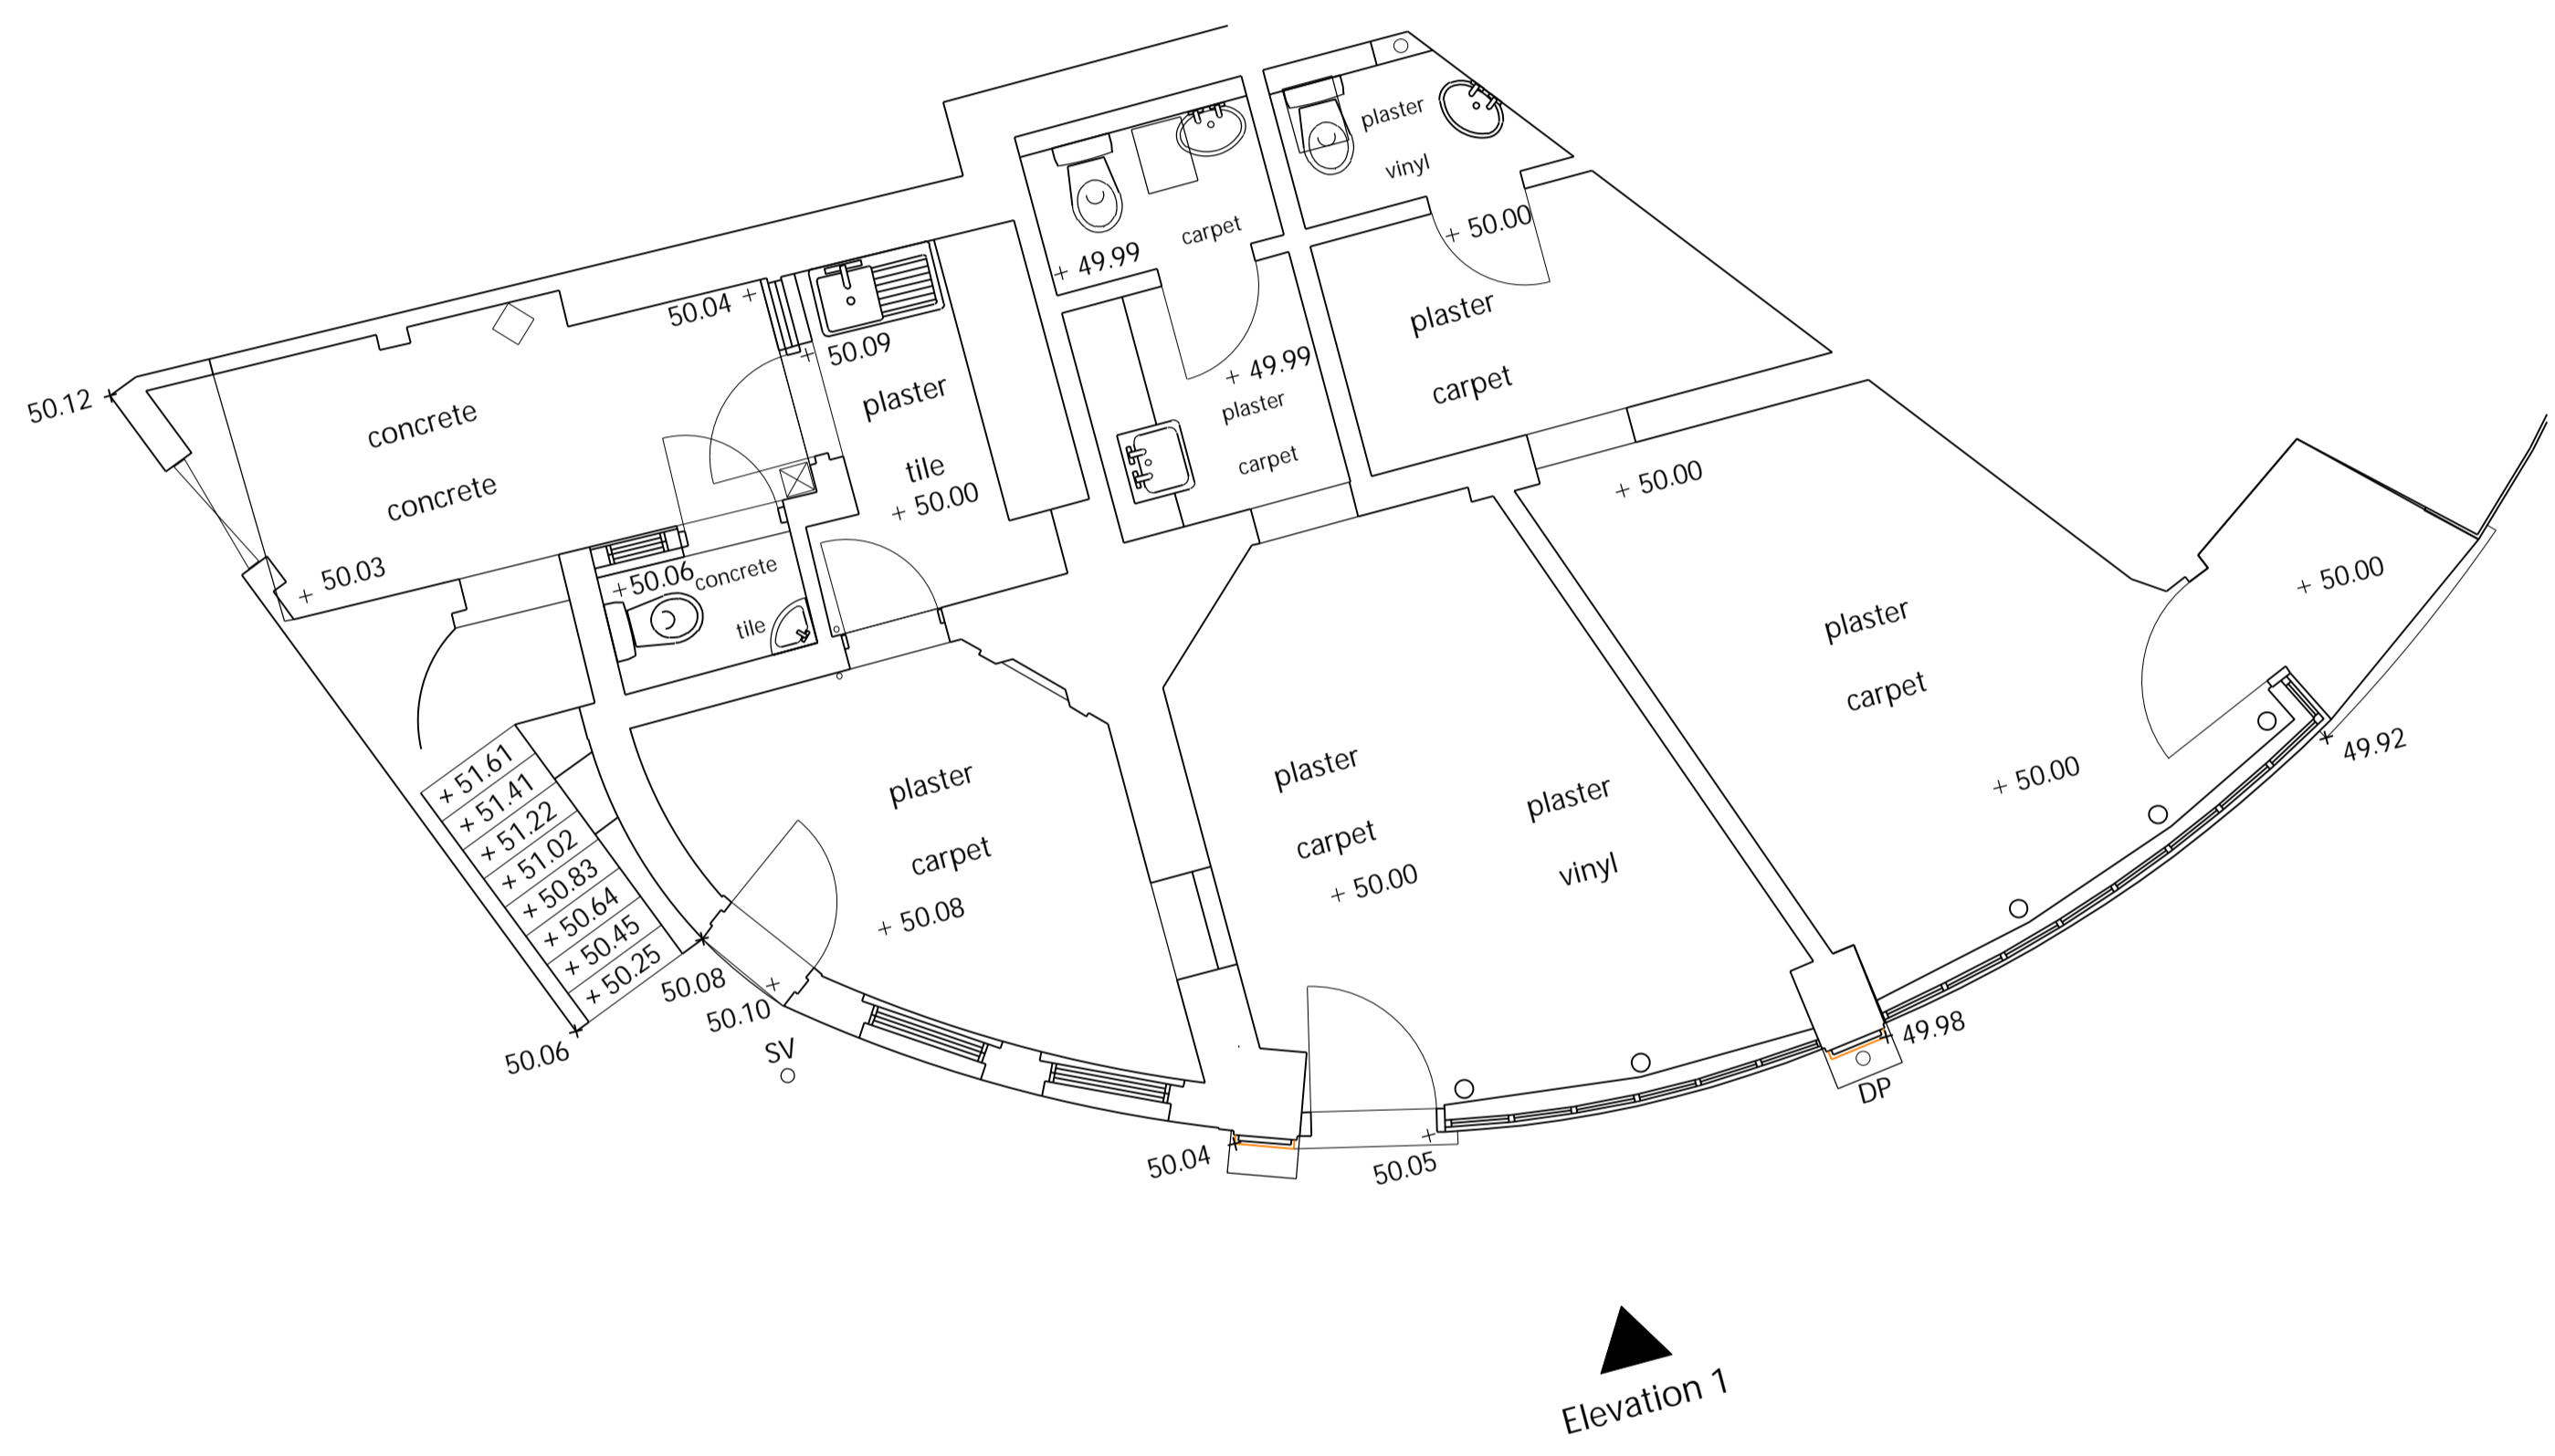


**Notes**

- This drawing is the property of GBA Designs Limited. Copyright is reserved by them and this drawing is issued on the condition that it is not reproduced or copied in part or in whole without their written consent. All dimensions to be checked on site before commencement of work. This drawing is to be read in conjunction with specifications and/or other consultants drawings as applicable.

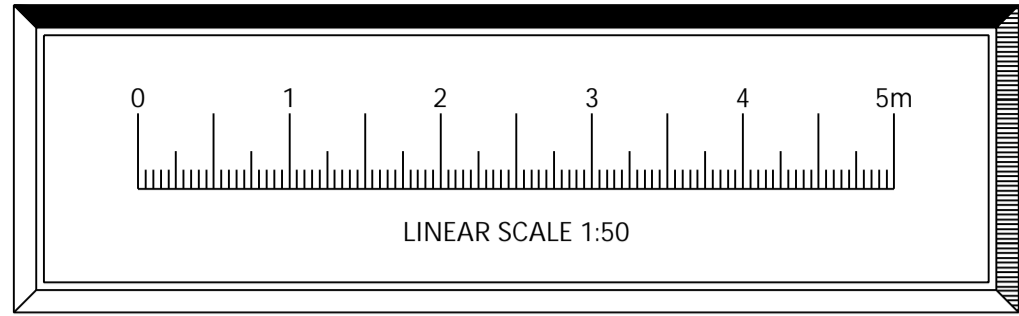

Existing Part \*round Floor Plan  
1:50

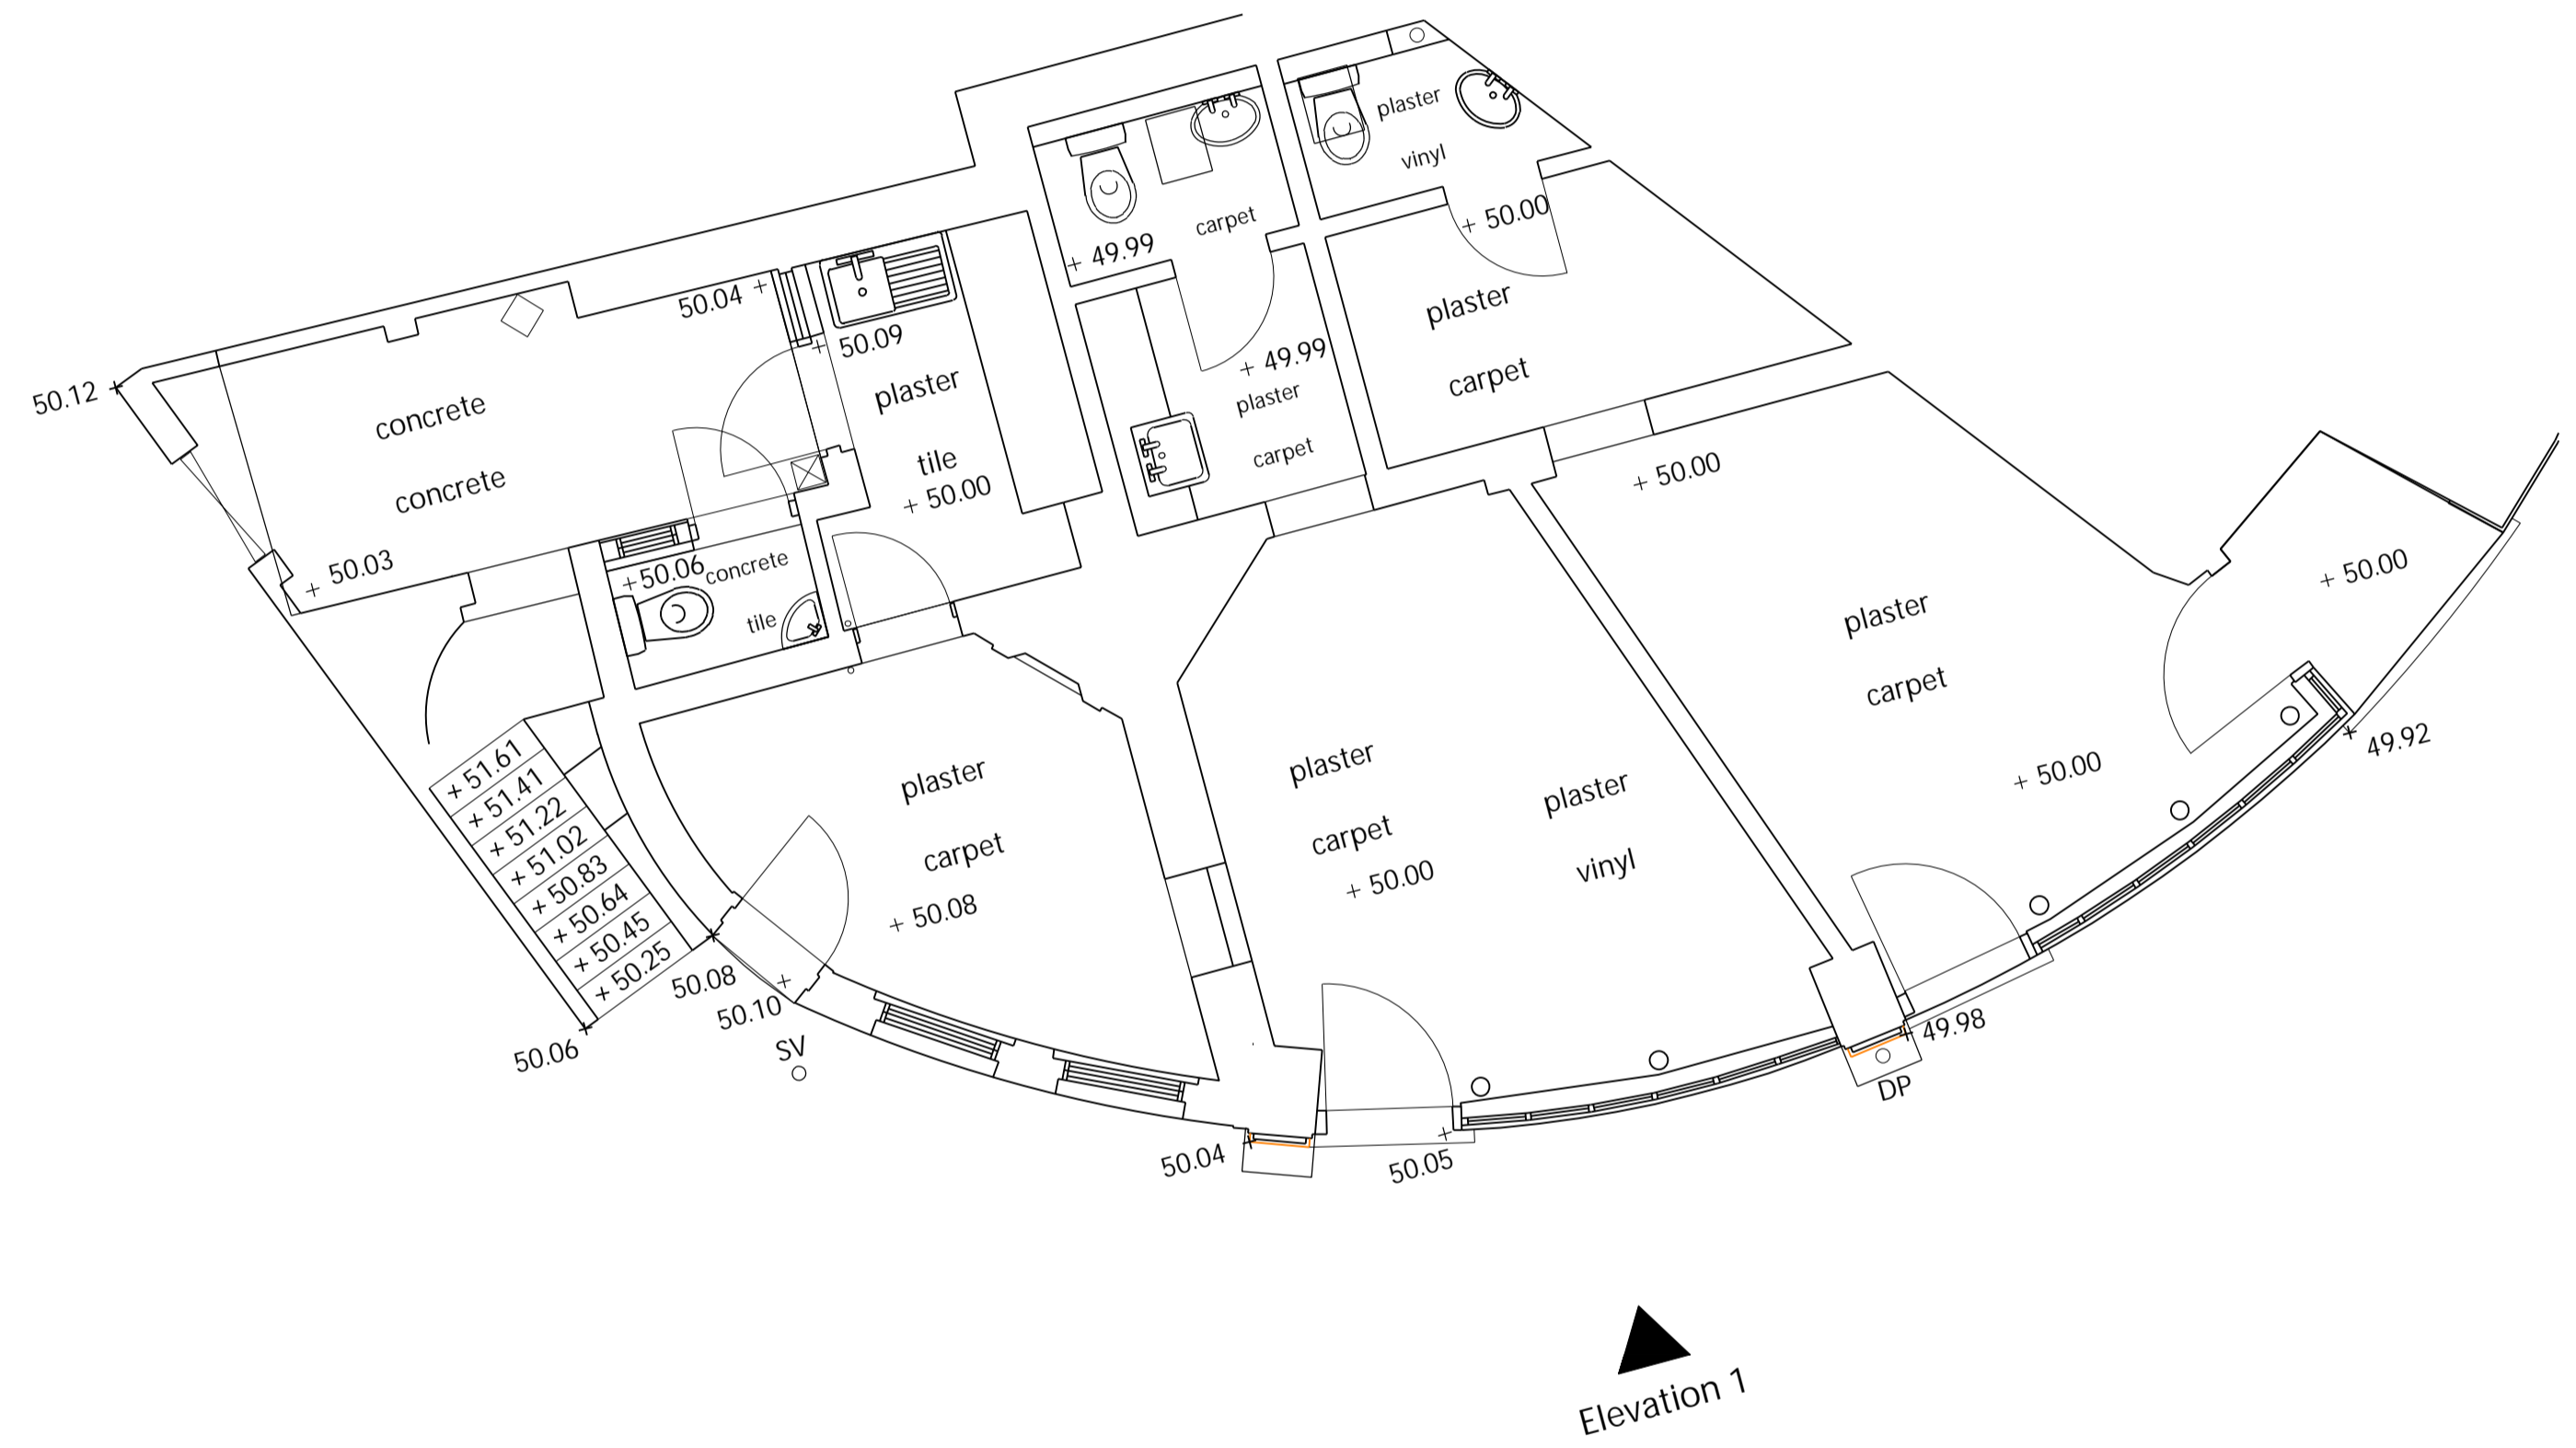

Proposed Part \*round Floor Plan  
1:50

REV.	DESCRIPTION	DATE
	architectural & interior designers Suite 18W70 Churchill Square Business Centre Kings Hill Kent ME19 4YU tel: [redacted] fax: [redacted] email: info@gbadesigns.com	



1b Connaught Avenue  
Frinton On Sea

SCALE	DATE:	DWG NO.
1:50@ A1	06/01/2023	2355/100