




0 1 2 3 4 5 6 7 8 9 10m LINEAR SCALE 1:100

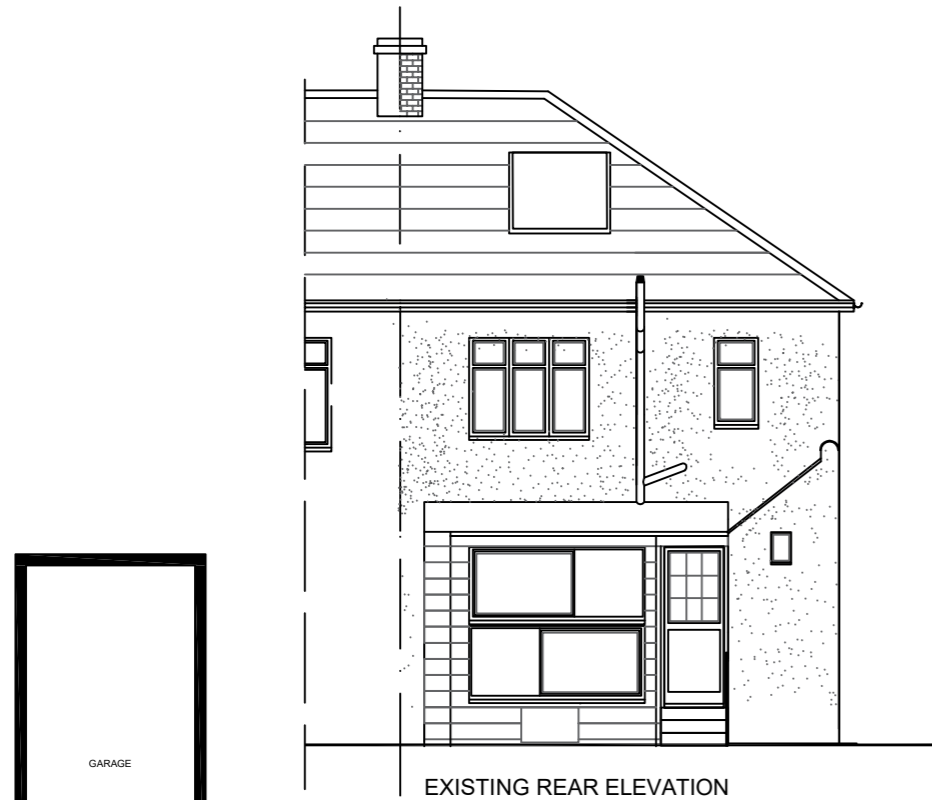



EXISTING REAR ELEVATION

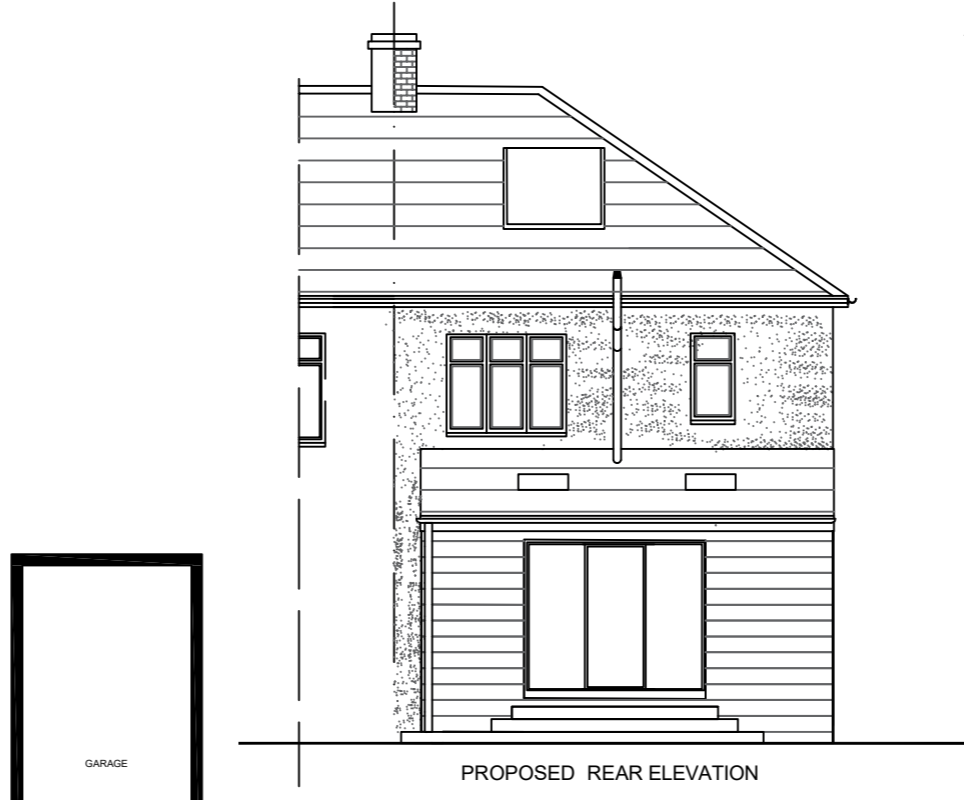


PROPOSED REAR ELEVATION

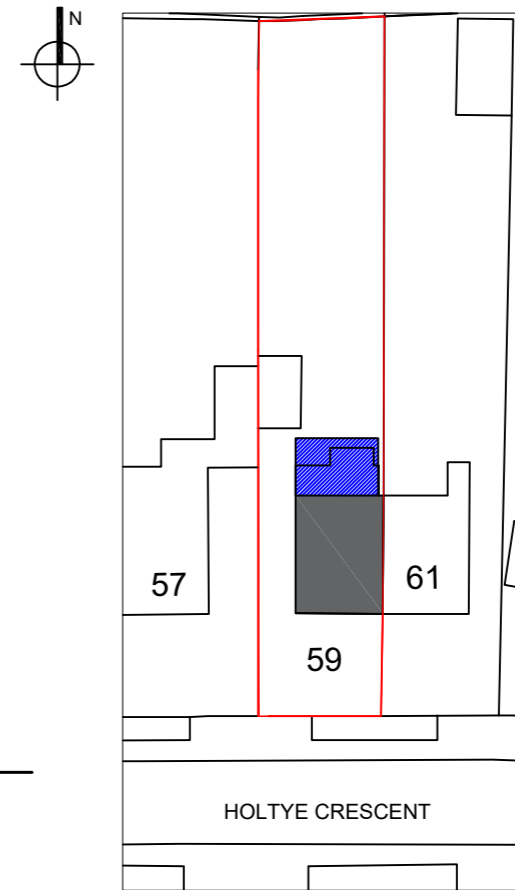


SITE BLOCK PLAN
SCALE 1:500

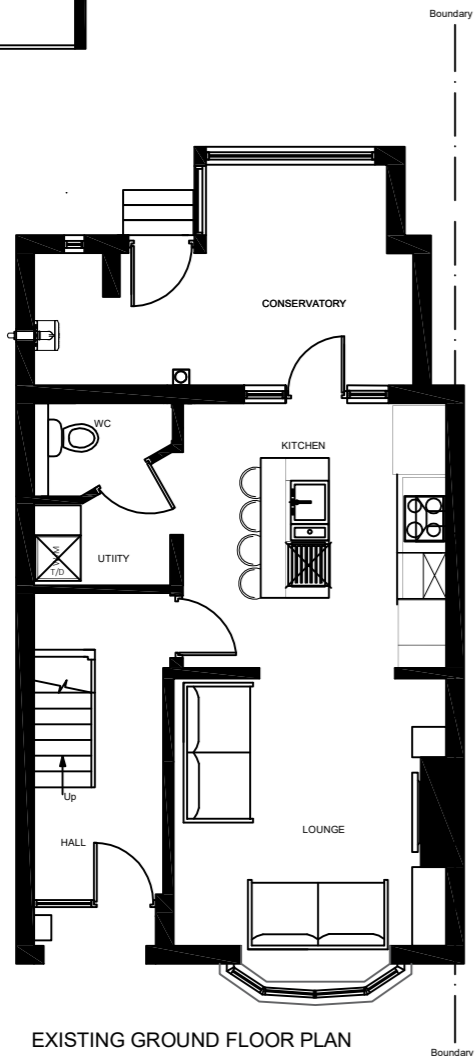 

EXISTING GROUND FLOOR PLAN

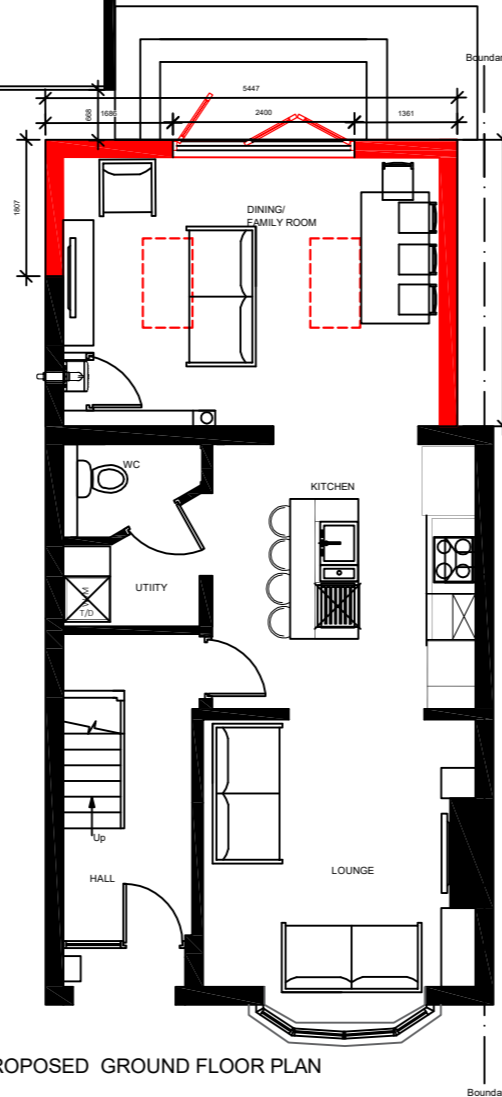

PROPOSED GROUND FLOOR PLAN

 

SITE LOCATION PLAN
SCALE 1:12500

Rev	Date	Description

Note: All dimensions, materials and workmanship in accordance with NHBC standards and Building Regulations. Do not scale from this drawing. All dimensions shown are structural unless otherwise stated.

59 Holtye Crescent
Maidstone
Kent
ME15 7DD

Project:
Rear Single Storey Extension

Drawing Title:
Existing & Proposed Elevations
& Floor Plans

Scale: 1:100 @A3 Date: Aug - 2023 Drawn: RAB

Drawing No: Blake-01 Rev: /