





Scale: 1:100 ( Can be scaled for planning purpose only)

 


www.info@kdesign.org.uk

This drawing is the property of K Design copyright is reserved by them and drawing is issued on condition that it is not copied, reproduced, retained, or disclosed to any unauthorised person without prior consent in writing of K Design. ALL DIMENSIONS TO BE CHECKED ON SITE PRIOR TO WORK COMMENCING AND K DESIGN NOTIFIED OF ANY DISCREPANCIES TO ENABLE US TO ADVISE OCCORDINGLY.

**DO NOT SCALE.**

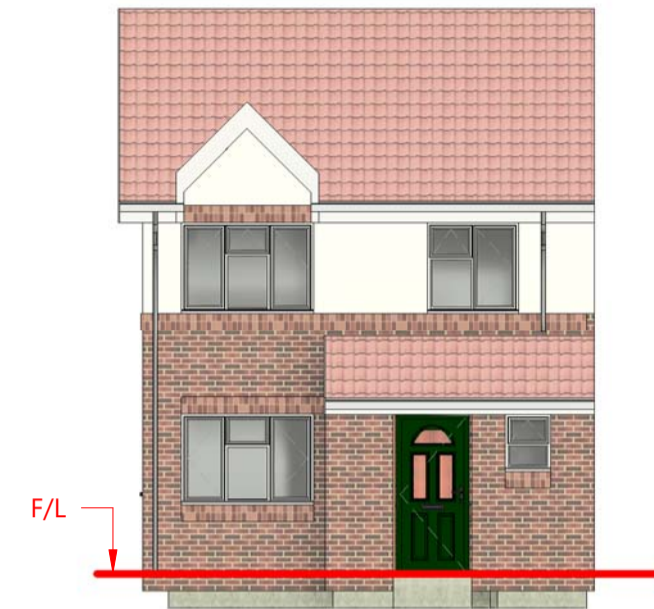


Existing South Elevation  
(No Change)

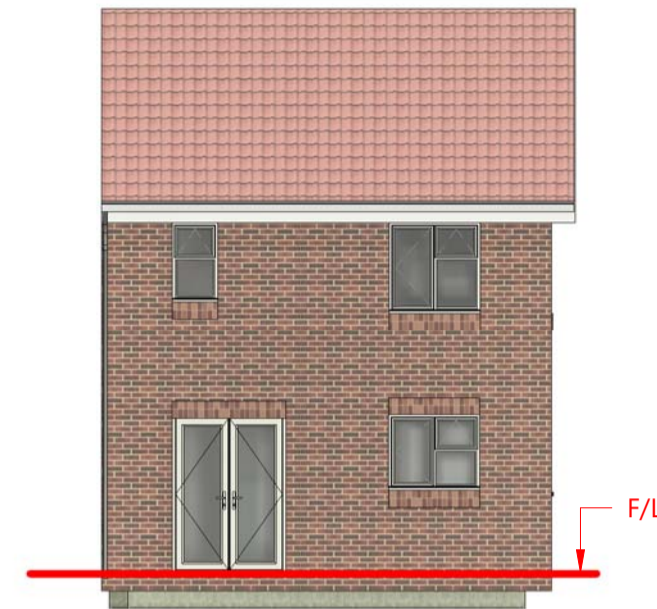


Existing North Elevation  
(No Change)




Proposed West Elevation

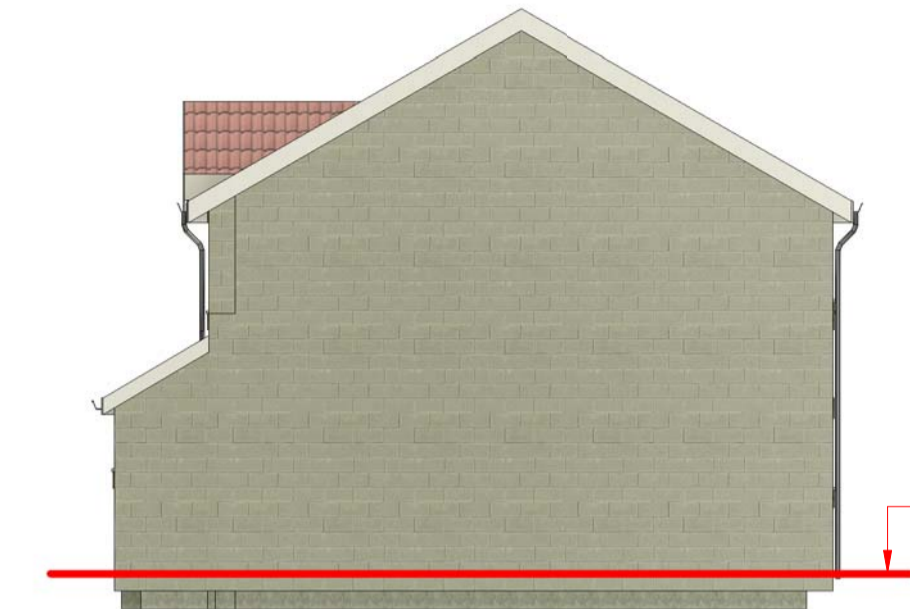


Existing East Elevation  
(No Change)

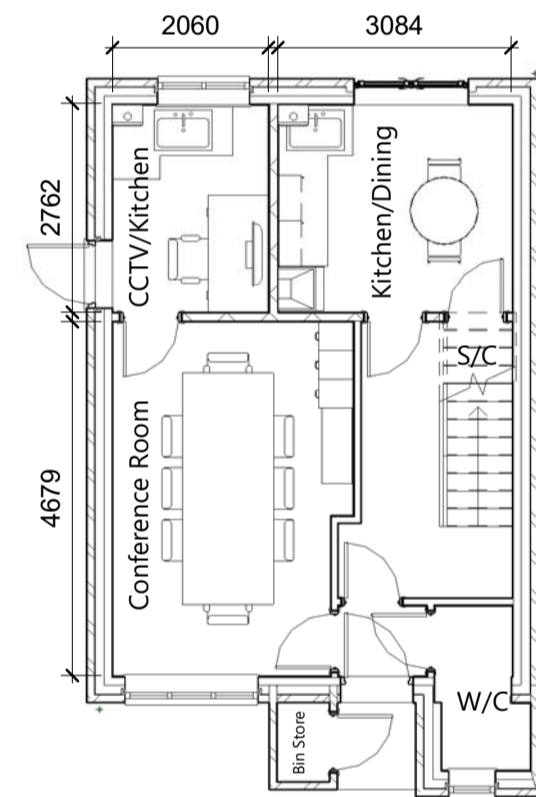

Proposed Groundfloor Layout

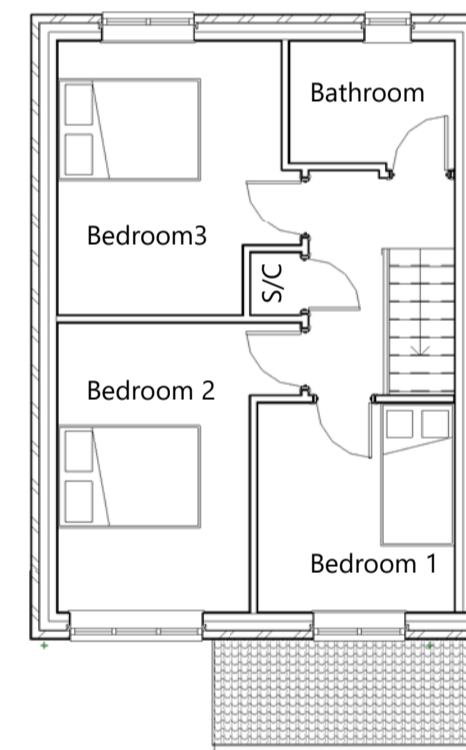

Proposed Firstfloor Layout

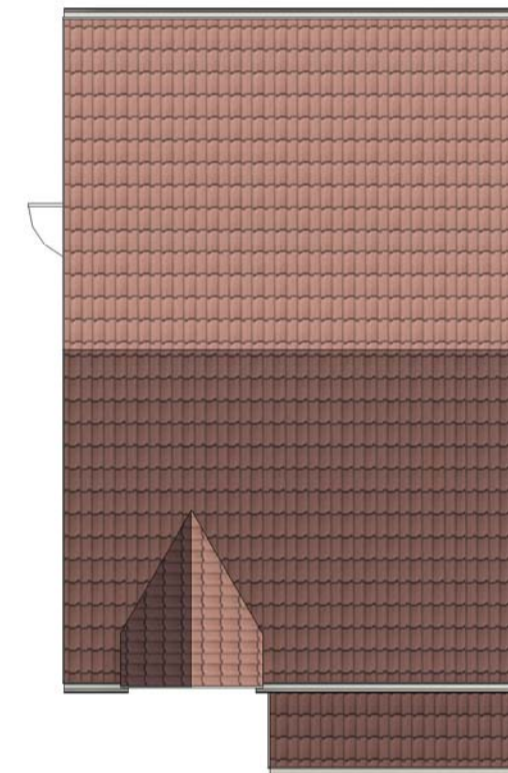

Existing Roof Plan  
(No Change)

Rev.	Description	Date.
A	Include Firstfloor and Roof plan	12/09/2023

PURPOSE OF ISSUE  
**Planning**

PROJECT  
Conversion from single dwelling into flat and groundfloor office

TITLE  
Proposed Elevations and Floor Layout

CLIENT  
Nurain Abudu

DRAWN BY JSP	CHECKED BY N/A	DATE 11/08/2023
SCALE (@ A1) 1 : 100	PROJECT NUMBER 2318	

DRAWING NUMBER A102	REV A
------------------------	----------