





Scale: 1:100 ( Can be scaled for planning purpose only)

 


www.info@kdesign.org.uk

This drawing is the property of K Design copyright is reserved by them and drawing is issued on condition that it is not copied, reproduced, retained, or disclosed to any unauthorised person without prior consent in writing of K Design. ALL DIMENSIONS TO BE CHECKED ON SITE PRIOR TO WORK COMMENCING AND K DESIGN NOTIFIED OF ANY DISCREPANCIES TO ENABLE US TO ADVISE OCCORDINGLY.


**DO NOT SCALE.**

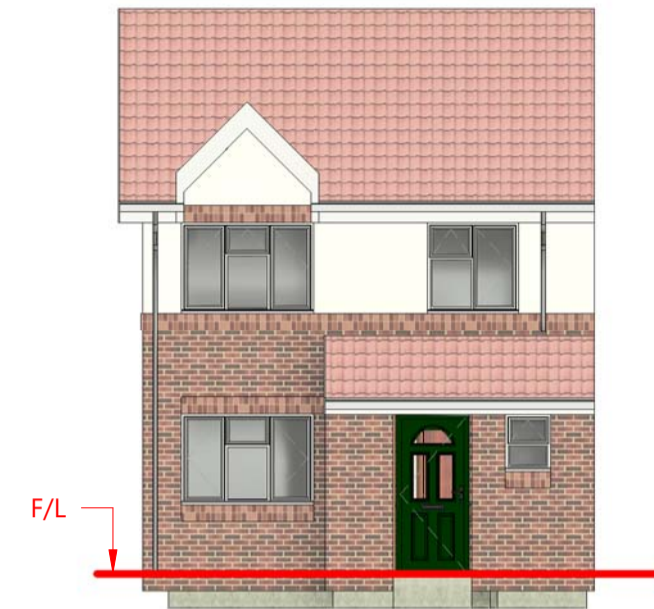


Existing South Elevation

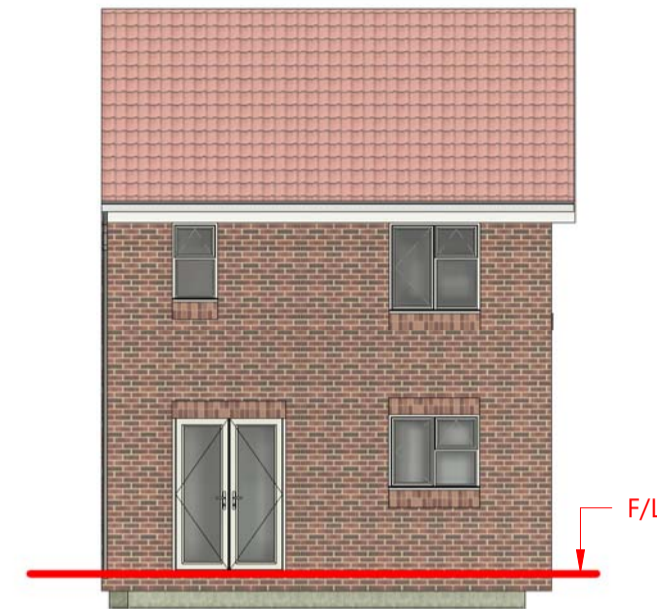


Existing North Elevation

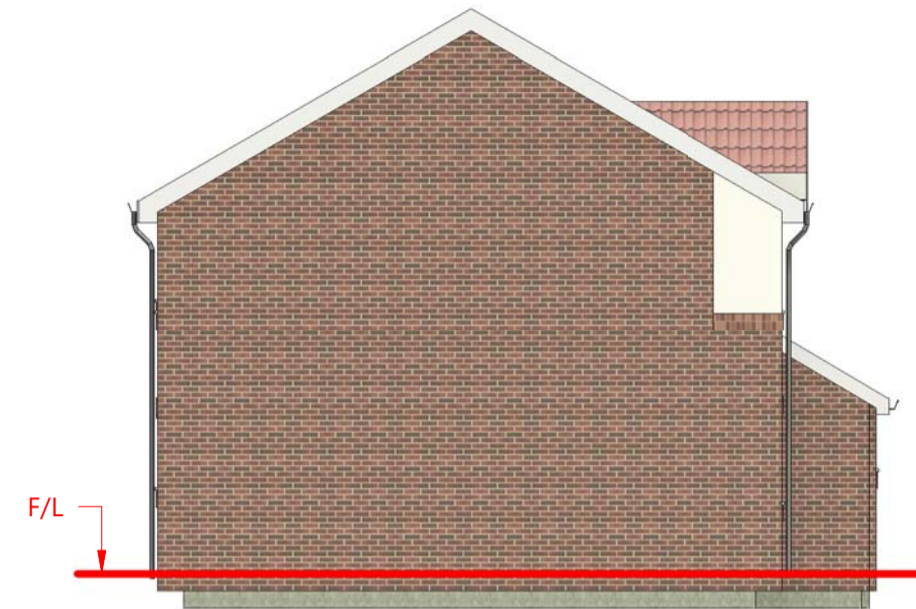


Existing West Elevation

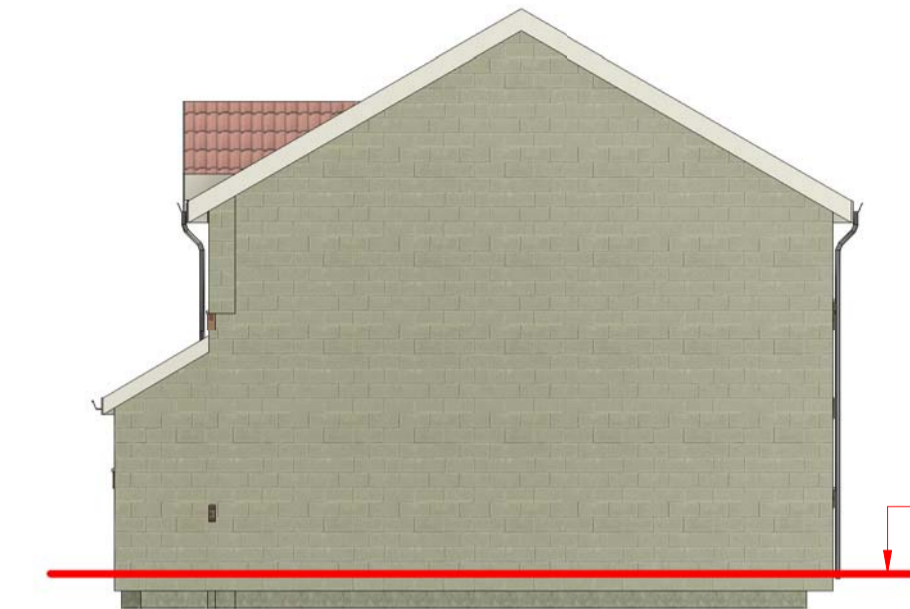


Existing East Elevation

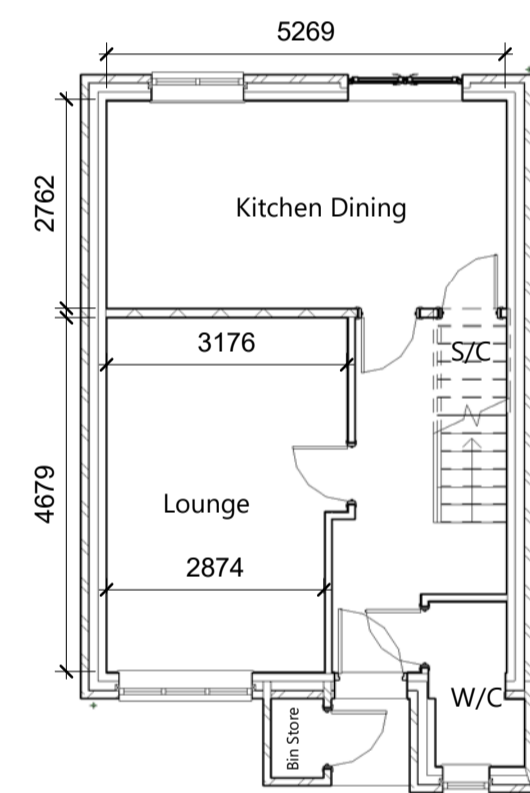

Existing Groundfloor Layout

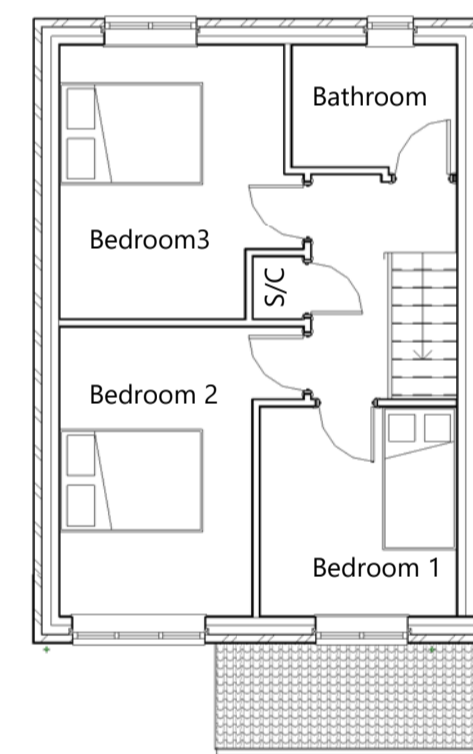

Existing Firstfloor Layout

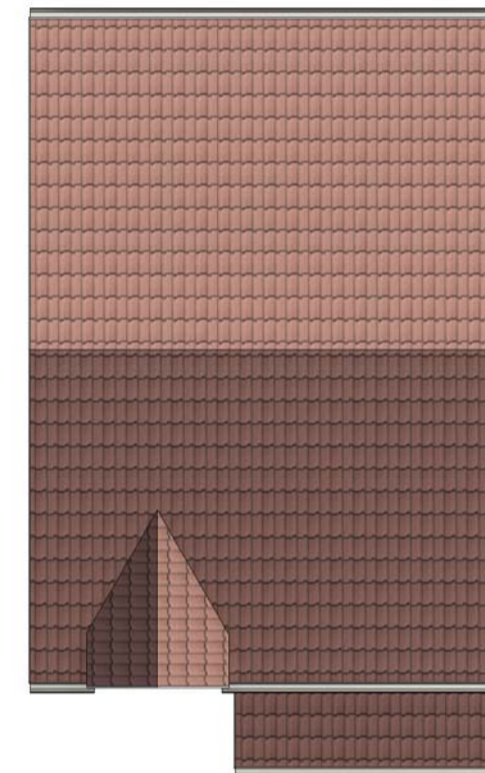

Existing Roof Plan

Rev.	Description	Date.
A	Include Firstfloor and Roof plan	12/09/2023

PURPOSE OF ISSUE

Planning

PROJECT

Conversion from single dwelling into flat and groundfloor office

TITLE

Existing Elevations and Floor Layout

CLIENT

Nurain Abudu

DRAWN BY JSP	CHECKED BY N/A	DATE 11/08/2023
-----------------	-------------------	--------------------

SCALE (@ A1) 1 : 100	PROJECT NUMBER 2318
-------------------------	------------------------

DRAWING NUMBER A101	REV A
------------------------	----------