


Scale Bars

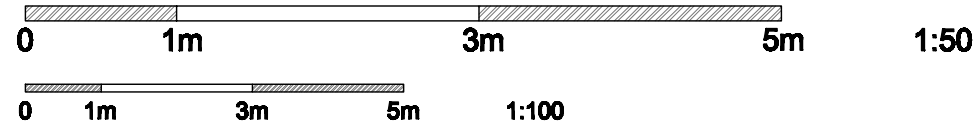

NOTES;



3a Existing Rear Elevation
Scale: 1:100

All proposed external materials to match as closely as possible to the existing building



3b Proposed Rear Elevation
Scale: 1:100

REAR EXTENSION – N.M.A.

Proposed single storey rear extension and internal alterations to existing house.

98 Poplar Grove,
Allington, Maidstone,
ME16 0AJ Project N° 1553
Drawing Title

Existing & Proposed
REAR ELEVATIONS

Date 15.12.21
Scale 1:100 @ A3
Drawing n° 03C

| Revision | | |
|----------|----------|----------|
| A | 07/01/22 | --/--/-- |
| B | 17/01/22 | --/--/-- |
| C | 12/01/24 | --/--/-- |

Client Designer
Mr Cogger LJ Montgomerie

Notes
Check that this drawing is the latest revision.
Do not use any of the information on this drawing without checking all dimensions on site.
Do not use any areas indicated for either valuation, purchase, sale, or any other form of legally binding contract.
Do not reproduce any part of this drawing without prior written consent.
Do not scale from this drawing.