


**Scale Bars**

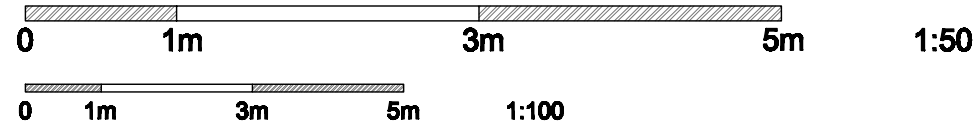

NOTES;



**3a Existing Rear Elevation**  
Scale: 1:100

All proposed external materials to match as closely as possible to the existing building



**3b Proposed Rear Elevation**  
Scale: 1:100

07824697334  
**LJM**  
 DRAFTING  
 www.ljmdrafting.co.uk

REAR EXTENSION – Planning P.

Proposed single storey rear extension and internal alterations to existing house.

98 Poplar Grove,  
 Allington, Maidstone,  
 ME16 0AJ Project N° 1553  
 Drawing Title

Existing & Proposed  
 REAR ELEVATIONS

Date 15.12.21  
 Scale 1:100 @ A3  
 Drawing n° 03B

Revision		
A	07/01/22	--/--/--
B	17/01/22	--/--/--
-	--/--/--	--/--/--

Client Designer  
 Mr Cogger LJ Montgomerie

Notes  
 Check that this drawing is the latest revision.  
 Do not use any of the information on this drawing without checking all dimensions on site.  
 Do not use any areas indicated for either valuation, purchase, sale, or any other form of legally binding contract.  
 Do not reproduce any part of this drawing without prior written consent.  
 Do not scale from this drawing.