


1 Ground Floor Plan
1 : 100



2 First Floor Plan
1 : 100

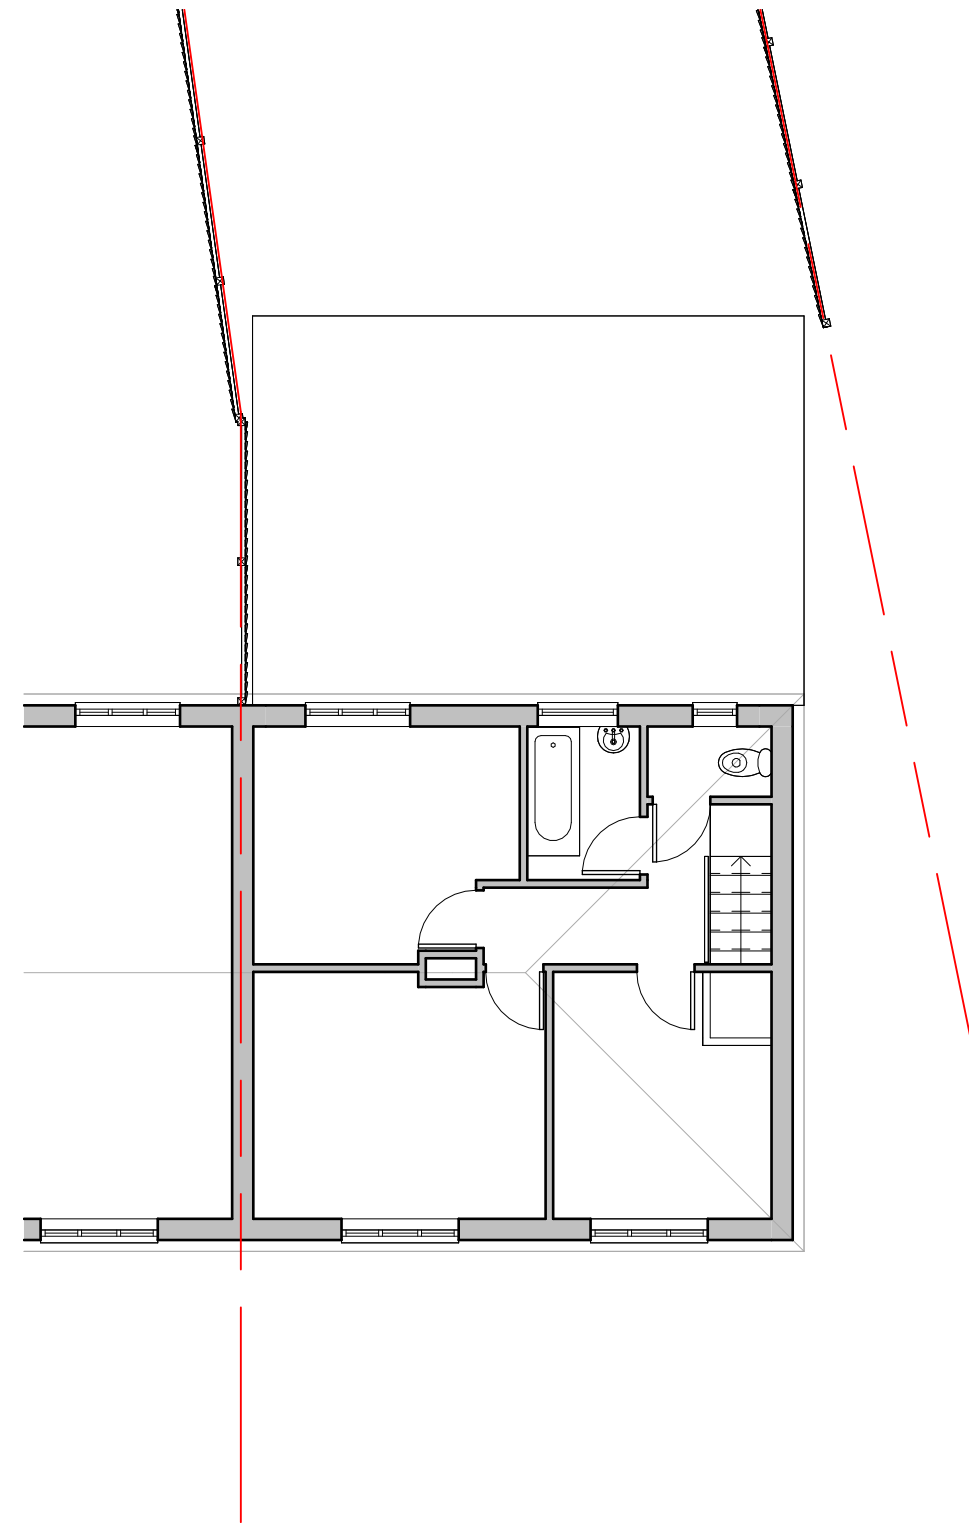

 **N Ibrahim** Architectural Designs
117 Nelson Road
London E4 9AS
Tel: 07786033646
Email: nabil1@me.com
Web: nibrahim.co.uk

PROJECT
289 Plains Avenue
Maidstone ME15 7BQ

SHEET
Proposed Floor Plans

Drawing number 910A03	Revision
Scale 1 : 100	@A3
Date Jan. 2024	

Notes

