





1 **Rear Elevation**
1 : 100



2 **Front Elevation**
1 : 100

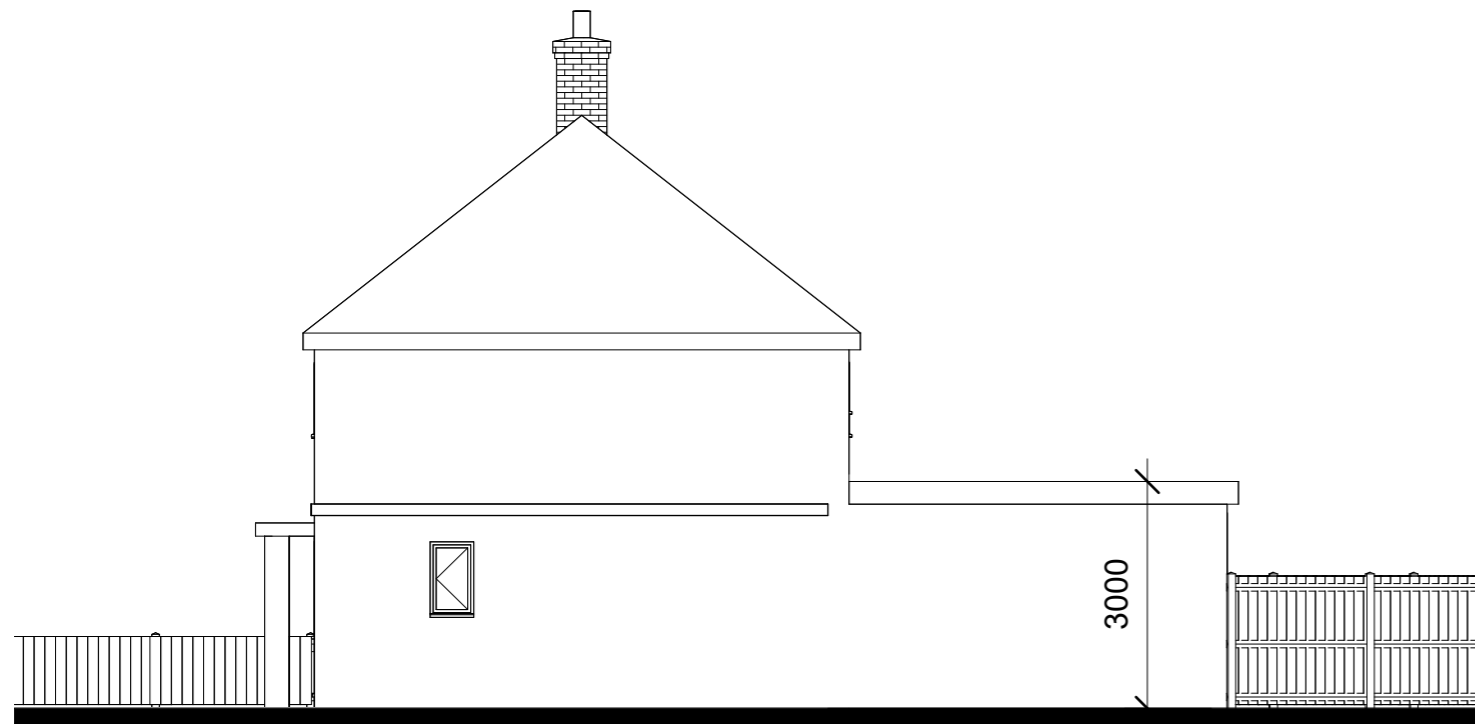

3 **East Elevation**
1 : 100

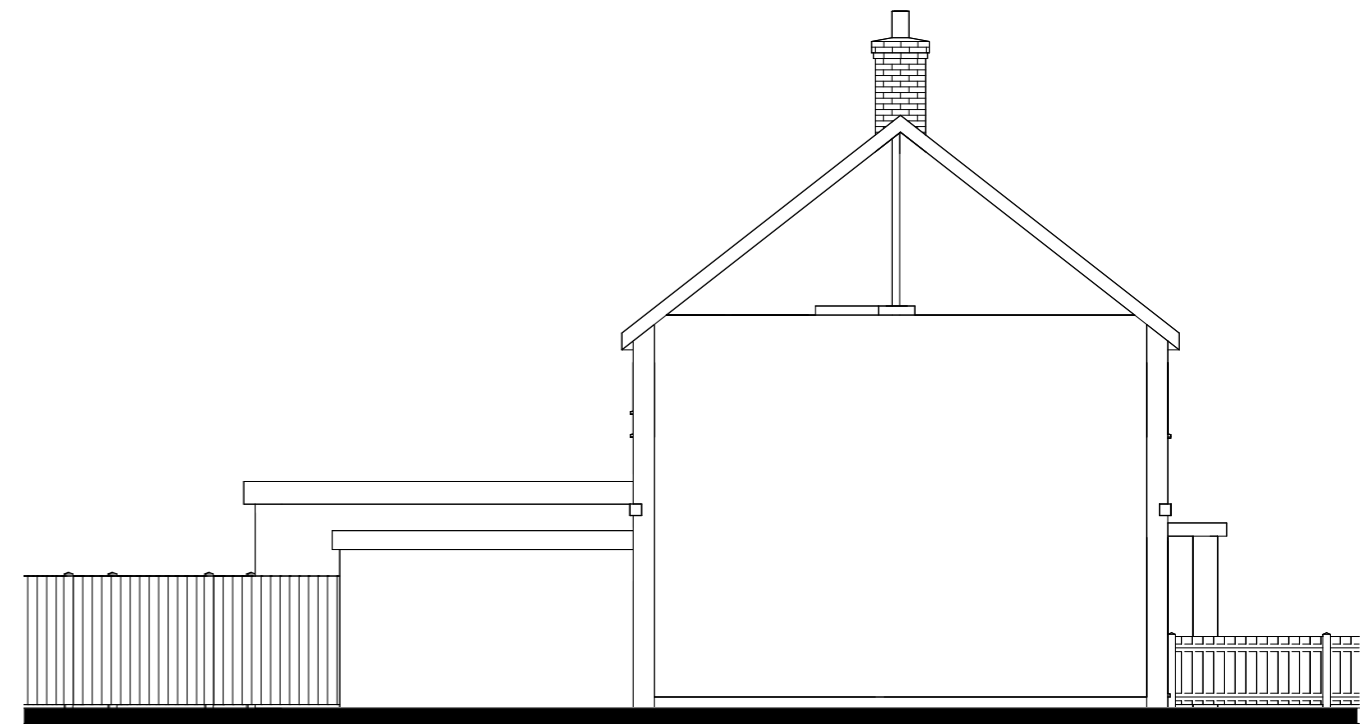

4 **West Elevation**
1 : 100

0 1 2 3 4 5

N Ibrahim Architectural Designs
117 Nelson Road
London E4 9AS
Tel: 07786033646
Email: nabil1@me.com
Web: nibrahim.co.uk

PROJECT

289 Plains Avenue
Maidstone ME15 7BQ

SHEET

Proposed Elevations

Drawing number	910A04	Revision	
Scale	1 : 100	@A3	
Date	Jan. 2024		

Notes

