


**FRONT ELEVATION**



**REAR ELEVATION**

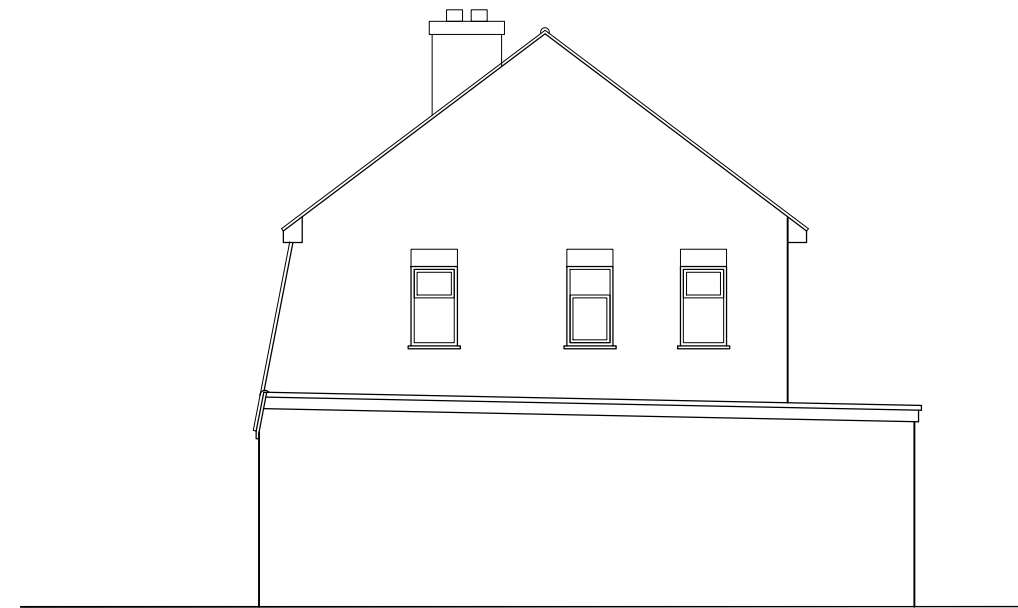

**SIDE ELEVATION**

**JOB DETAIL**

PROJECT 13 Larkfield Avenue,  
Sittingbourne,  
Kent

**DWG. DETAIL**

DWG. TITLE  
PROPOSED ELEVATIONS

SCALE 1:100  
0 2 4 6m

DATE  
OCT 2023

DWG. NO.  
LA/PL/05

THE LITTLE DRAWING COMPANY