


DO NOT SCALE, SCHEMATIC DRAWING. FULL MEASURED SURVEY REQUIRED

DRAWING AND DESIGN REMAIN COPYRIGHT © OF THE AUTHOR. ACTION WILL BE TAKEN AGAINST UNAUTHORISED USE

KEY | NOTES

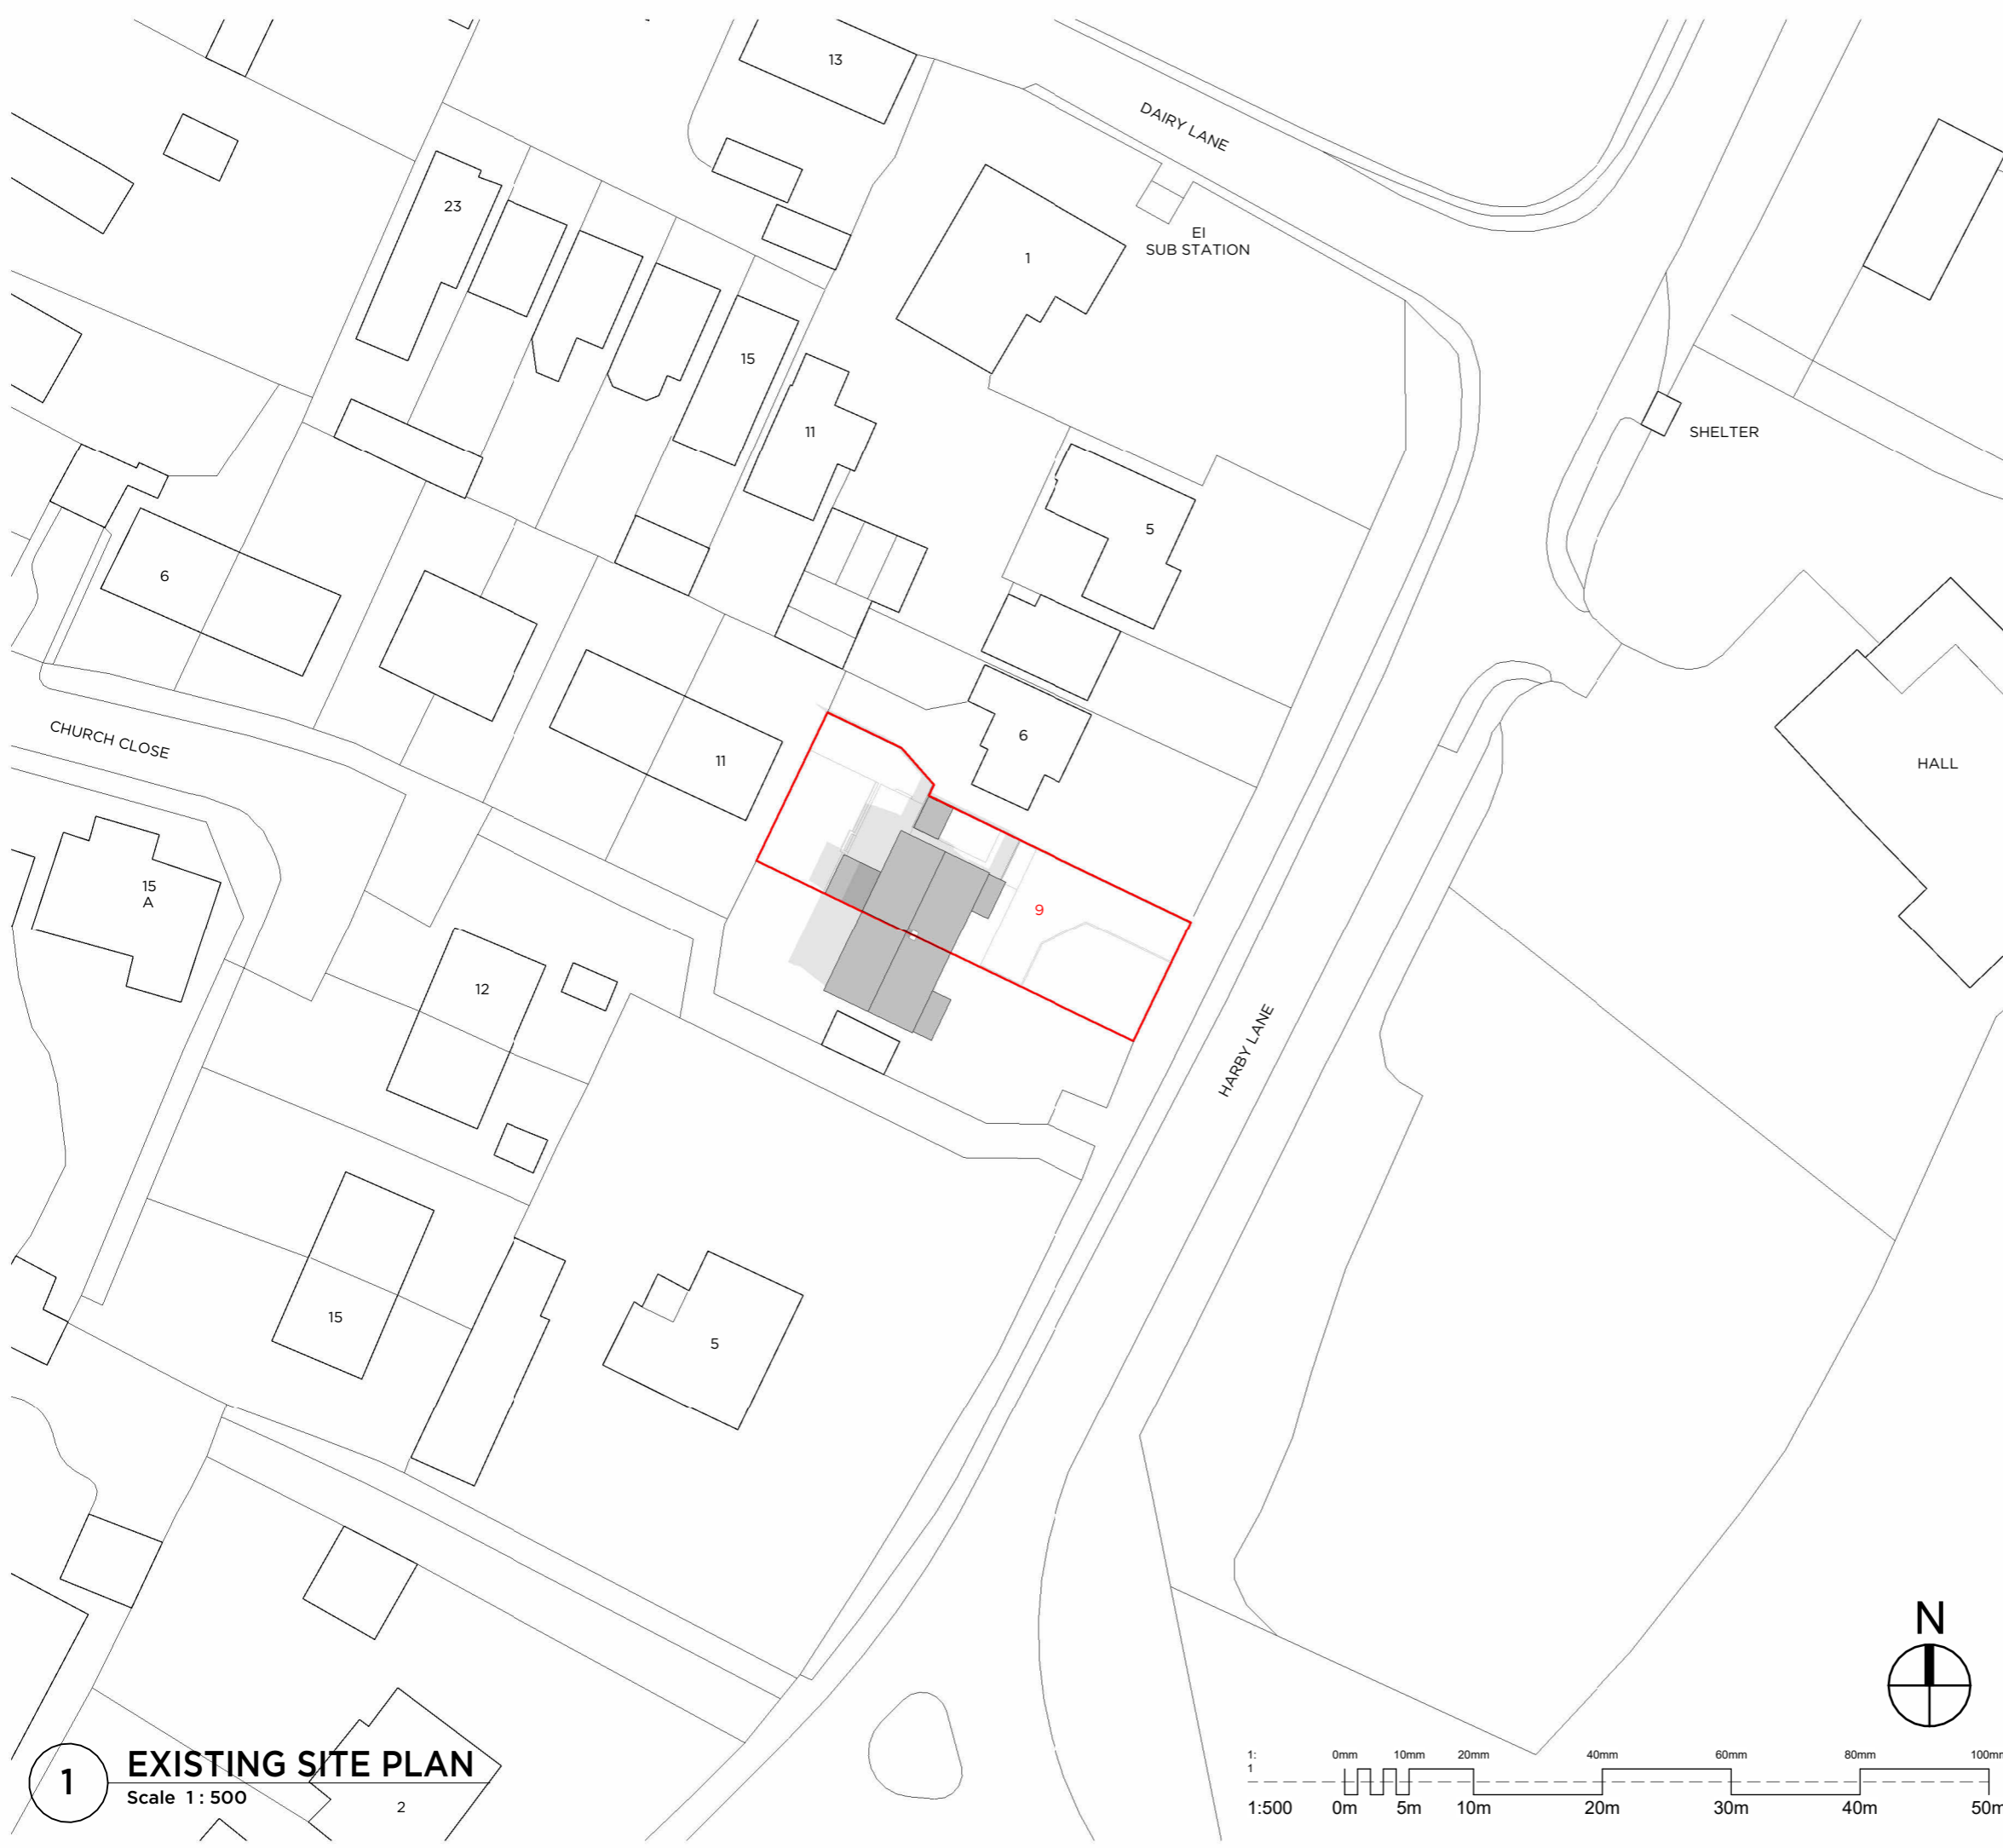

**1** EXISTING SITE PLAN  
Scale 1: 500

Rev	Date	Amendments	Check
A	2024.01.24	FOR PLANNING	

**GPW // ARCHITECTS**  
9 PALMERSTON ROAD,  
MELTON MOWBRAY, LE13 0SS  
E: INFO@GPWARCHITECTS.CO.UK  
T: 01664 669 663

Drawing Title  
**EXISTING SITE PLAN**

Job Title  
**THE CHESTNUTS, 9 HARBY LANE, HOSE, LE14 4JR**  
Scale  
**1: 500 @A3**

Drawing No.  
**PL100**