


REV	DATE	DRN	CKD	NOTES
A	2023.08.03	JM	-	Steps and handrails updated
B	2024.01.31	JM	-	Planning Issue
C	2024.02.02	DD	JM	PLANNING VALIDATION



Key elevation
Not to scale

North Elevation as proposed
Scale 1:50 @ A3

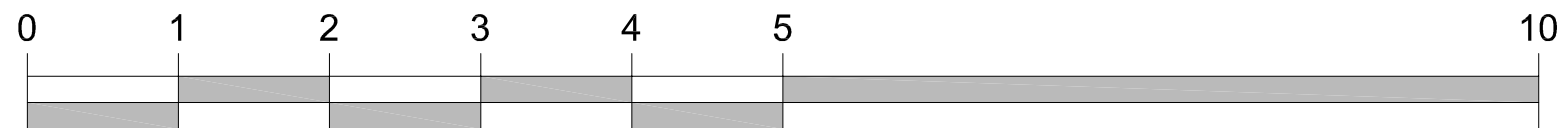

Scale (m)



chartered architects
and planning consultants

Lee Evans Partnership LLP,
Canterbury: St Johns Lane, Canterbury, Kent CT1 2DD Tel: 01227 784444
London: 70 Cowcross Street, London EC1M 6EJ Tel: 0203 763 1899
email: architects@lee-evans.co.uk website: www.lee-evans.co.uk fax: 01227 819102

PROJECT
St Martin's Church, Maidstone : new accessible toilet

CLIENT
St Martin's Church, Maidstone

DATE
02/02/2024

DRIVING TITLE
North Elevation As proposed

DRN + CKD
DD JM

ISSUE STATUS
PLANNING DRAWING

SCALE
1:50 @ A3

DRAWING NUMBER
9179-A-L-(00)-05

REVISION
C