


REV	DATE	DRN	CKD	NOTES
A	2024.02.02	DD	JM	PLANNING VALIDATION

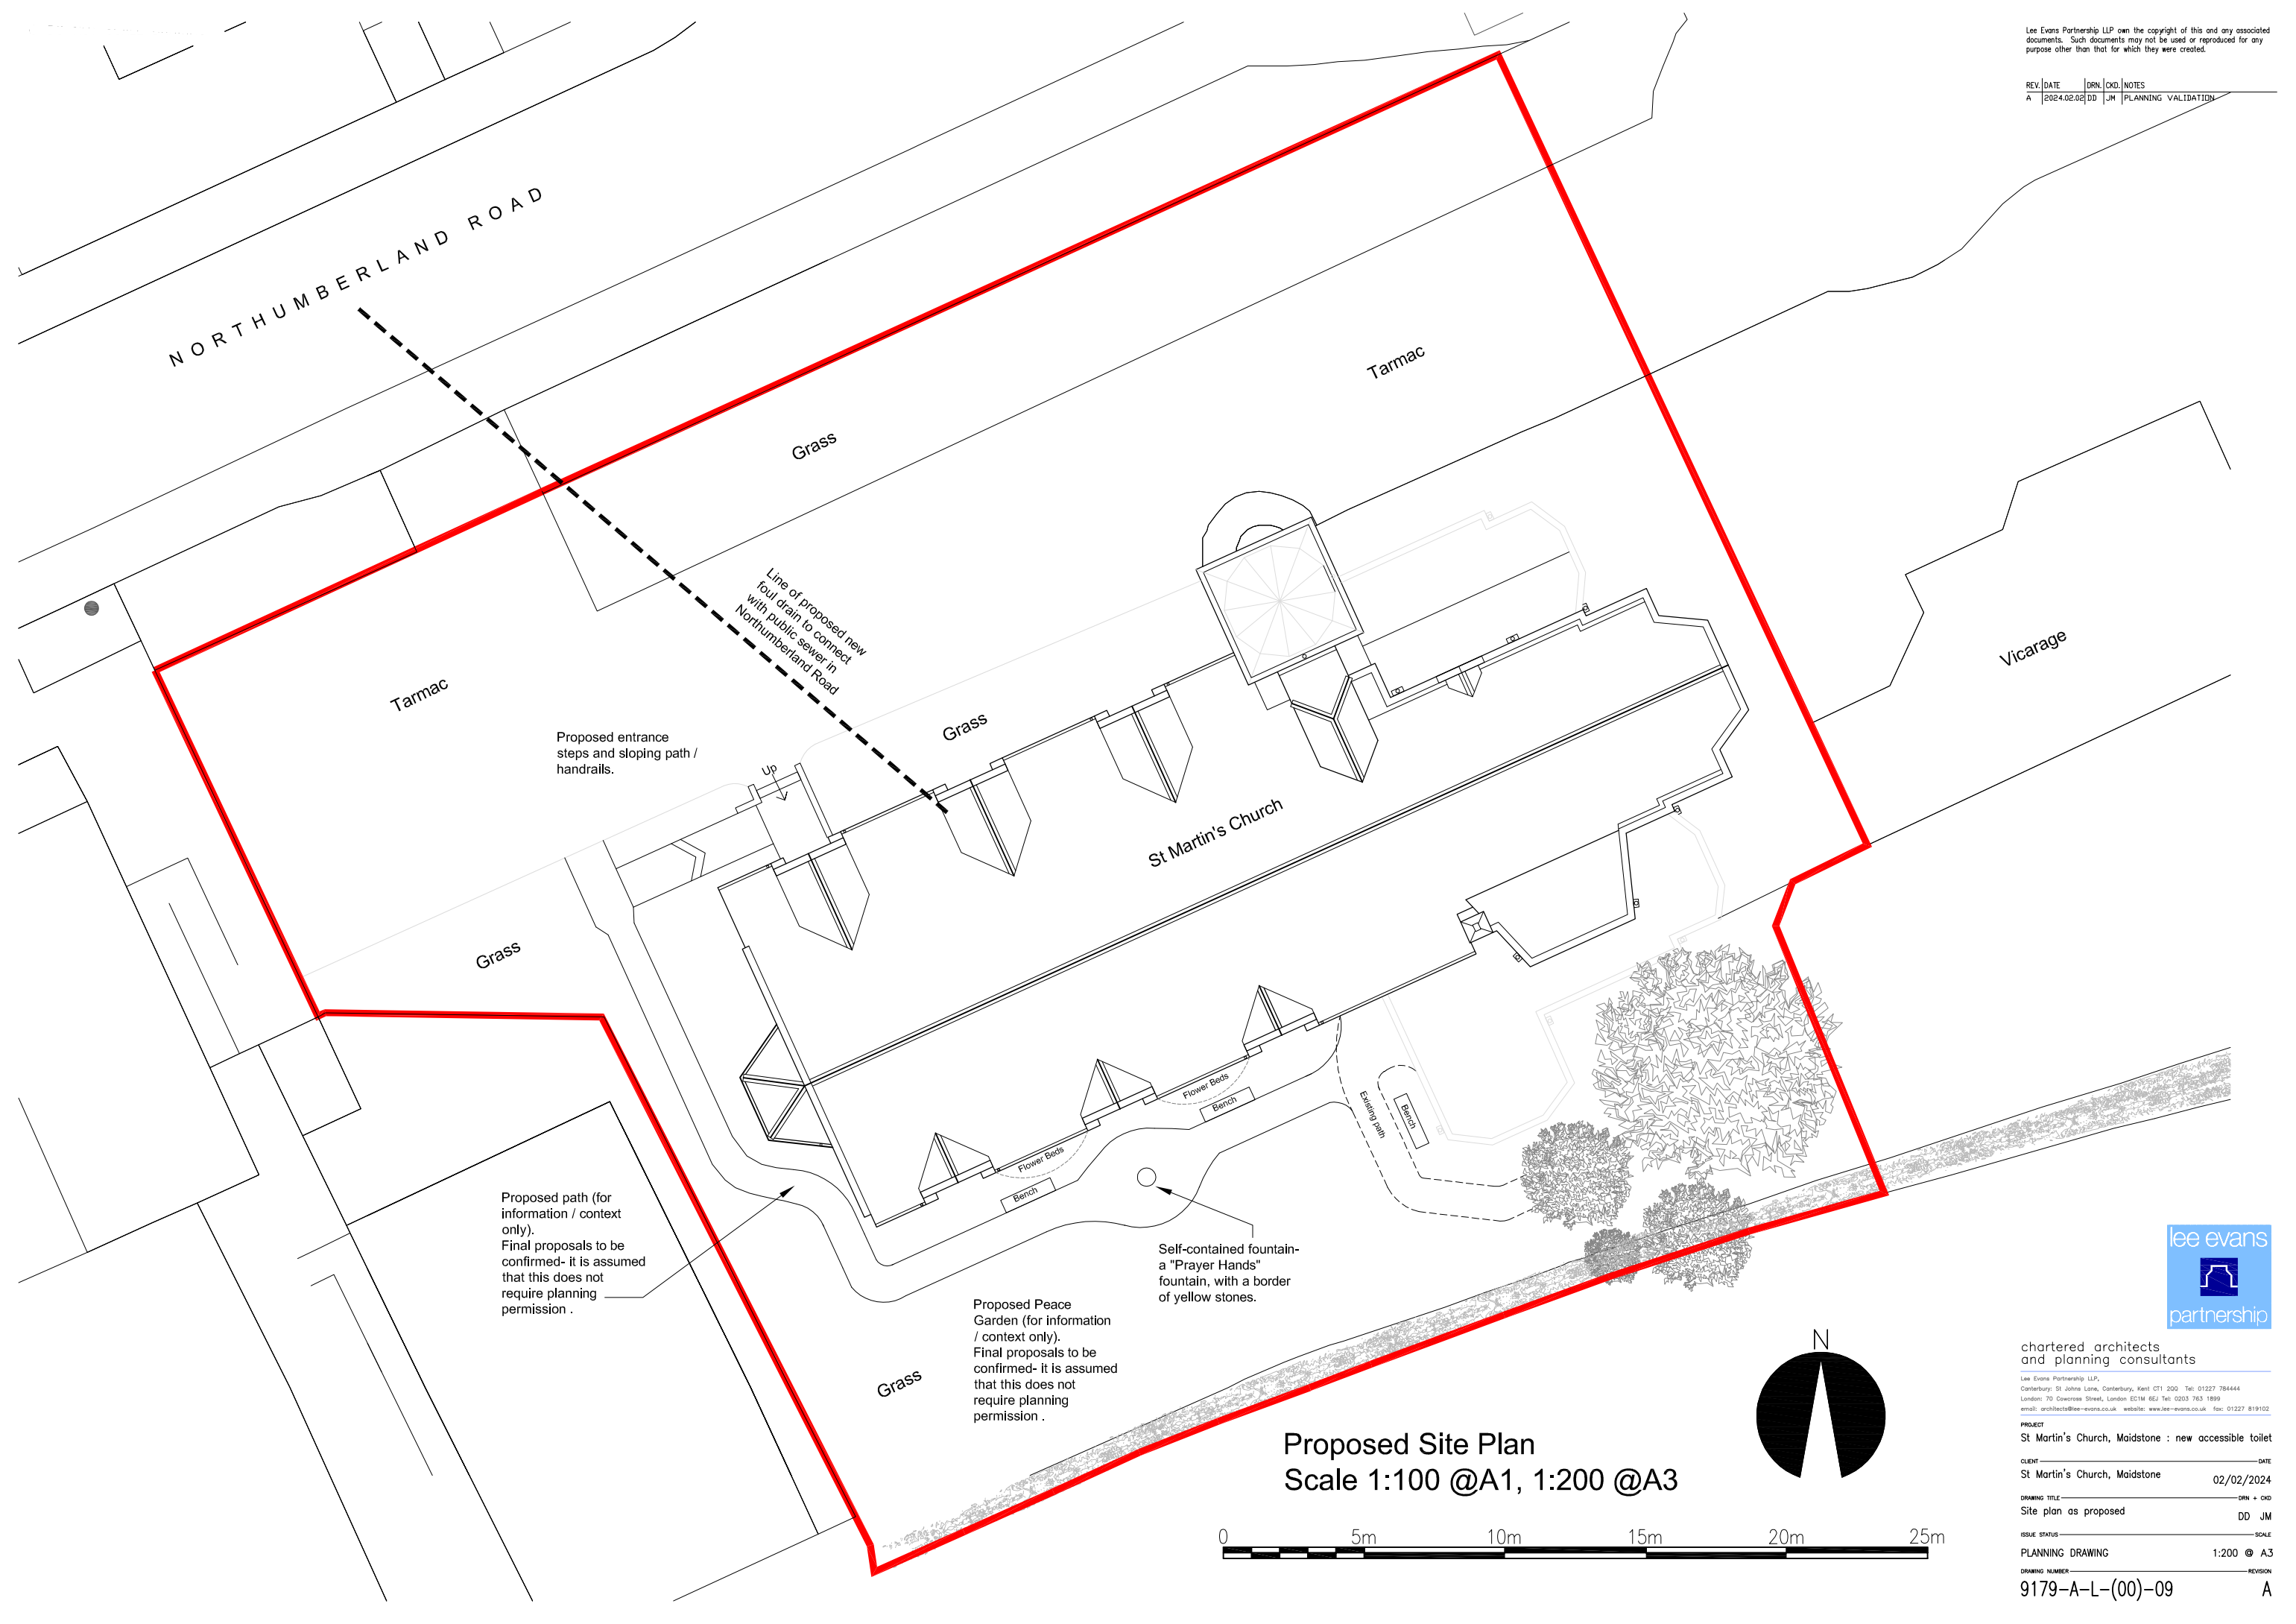

Proposed Site Plan
Scale 1:100 @A1, 1:200 @A3



chartered architects and planning consultants

Lee Evans Partnership LLP,
 Canterbury: St Johns Lane, Canterbury, Kent CT1 2DD Tel: 01227 784444
 London: 70 Cowcross Street, London EC1M 6EJ Tel: 0203 763 1899
 email: architects@lee-evans.co.uk website: www.lee-evans.co.uk fax: 01227 819102

PROJECT
 St Martin's Church, Maidstone : new accessible toilet

CLIENT
 St Martin's Church, Maidstone

DATE
 02/02/2024

DRAWING TITLE
 Site plan as proposed

DRN + CKD
 DD JM

ISSUE STATUS
 PLANNING DRAWING

SCALE
 1:200 @ A3

DRAWING NUMBER
 9179-A-L-(00)-09

REVISION
 A