

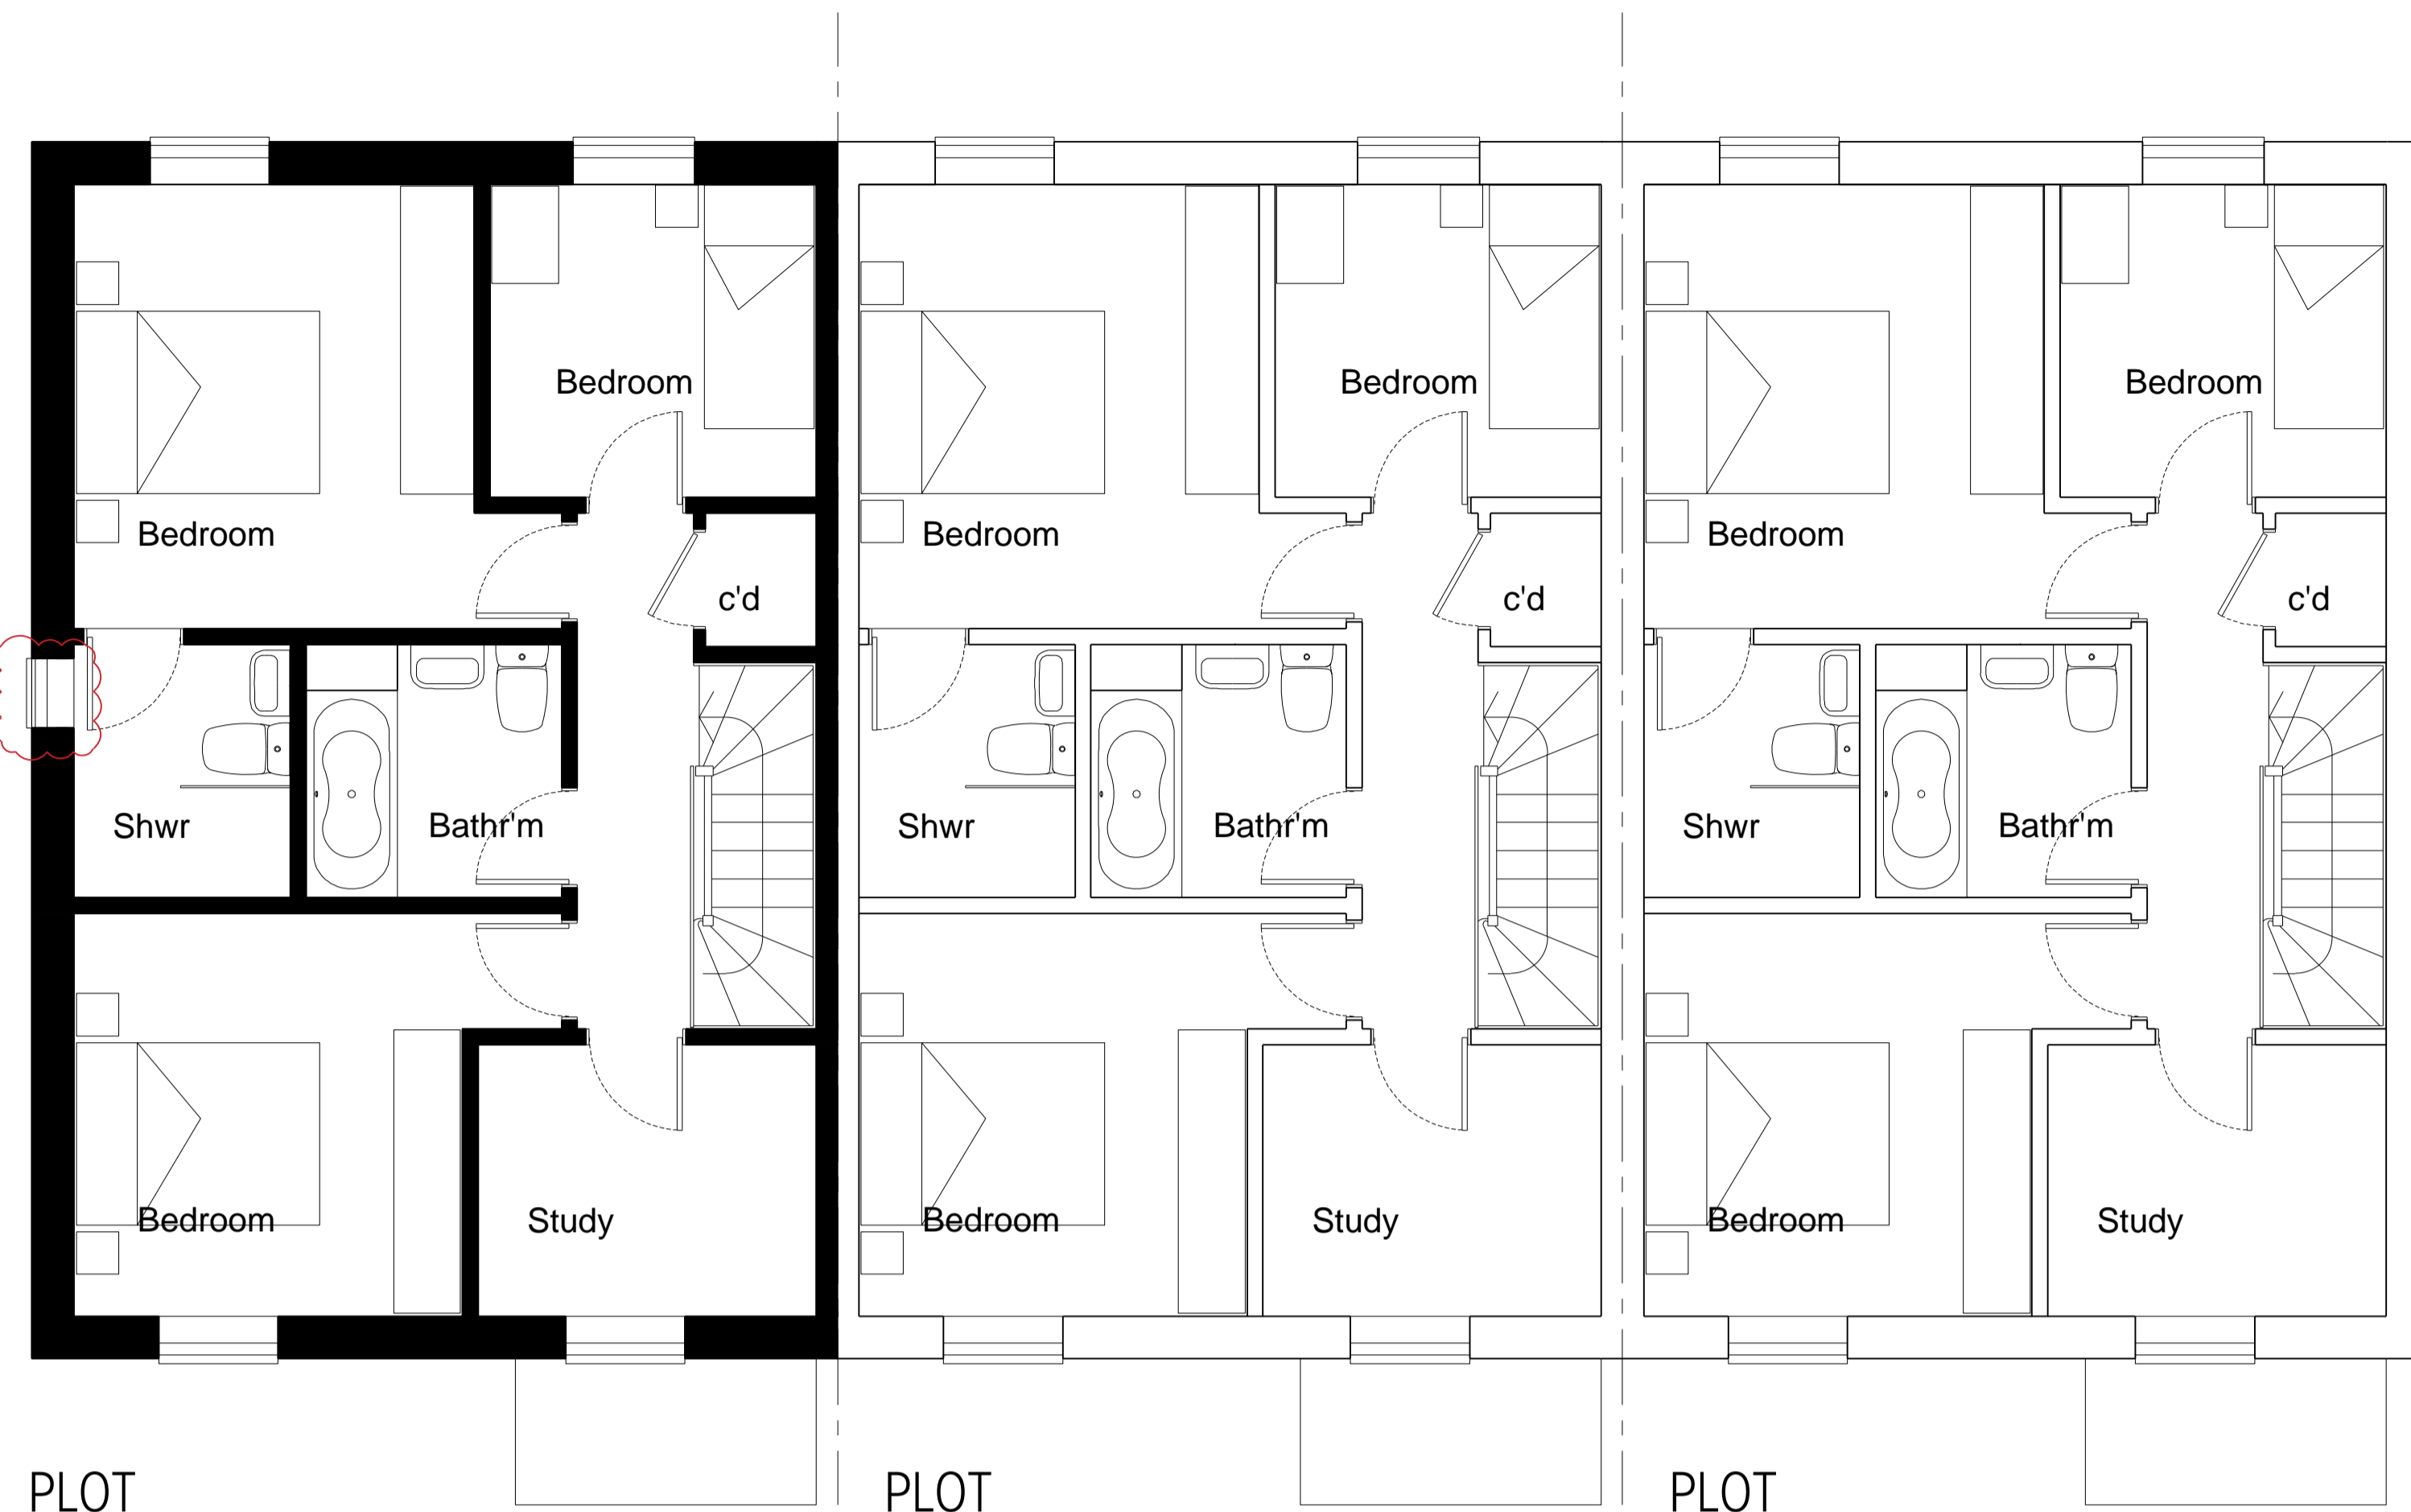


Do not scale from this drawing. All dimensions to be checked on site prior to commencement of work. Check that this drawing is the latest revision, if in doubt ASK. This drawing is copyright, refer any discrepancy to GROW Design Studio Ltd. THIS PLAN HAS BEEN PREPARED FROM INFORMATION PROVIDED BY THE CLIENT AND FROM ORDNANCE SURVEY PLANS AND AS SUCH CANNOT BE RELIED UPON FOR ACCURACY OF SITE DIMENSIONS. The client is responsible for defining the correct boundaries and site ownership to GROW Design Studio Ltd. GROW Design Studio Ltd cannot be held responsible for subsequent land ownership disputes. © GROW Design Studio Ltd


Key

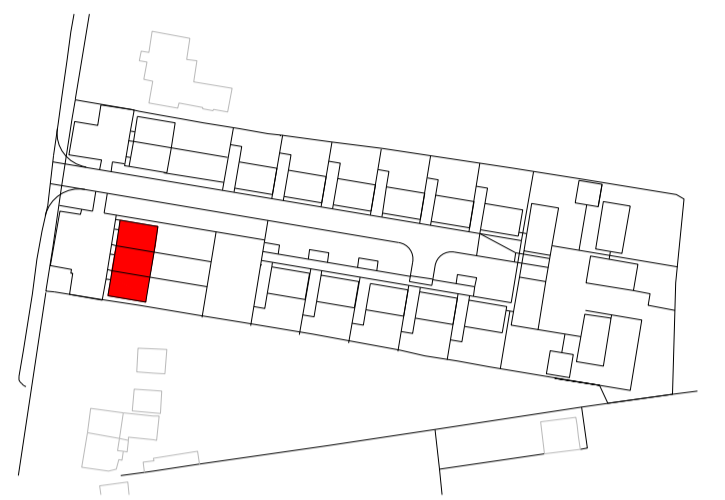

PLOT 1
FIRST FLOOR PLAN

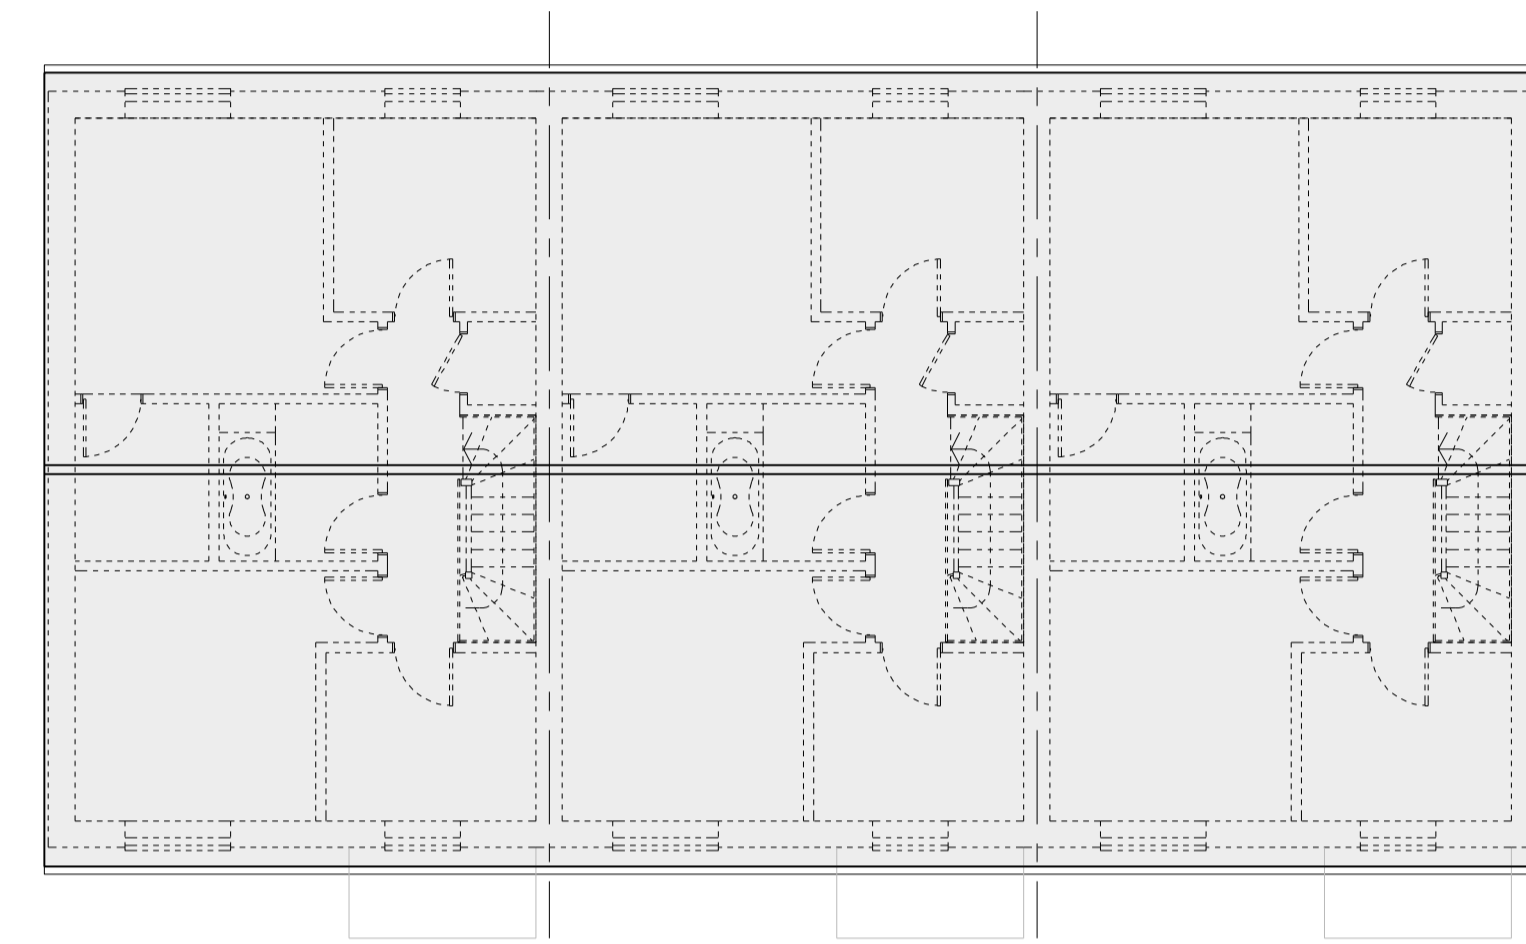

PLOT 1
ROOF PLAN

 

PLOT 1
GROUND FLOOR PLAN



B	Window added to plot 3 ensuite	10/01/2024
A	Alterations to the garden/parking of plot 13	25/09/2019
Revisions		

Unit 14 Park Farm,
Kelvedon Road
Inworth,
Colchester CO5 9SH

Project
**Residential development,
Willows Crossways
Thorpe rd, Little Clacton,
Clacton-on-sea**

Drawing
**Plots 3-5 GA plans
HOUSE TYPE A**

Client
Benferri Developments

Scale	Date
1:50 @A1	24 / 04 / 2019

Drawn by	Checked by
AJ	MB

Job Number	Status
0493	PLANNING

Drawing No. / Rev
0493_A_DD_013_B