




**PROPOSED FRONT ELEVATION**  
SCALE 1:100



**PROPOSED SIDE ELEVATION**  
SCALE 1:100



**PROPOSED REAR ELEVATION**  
SCALE 1:100

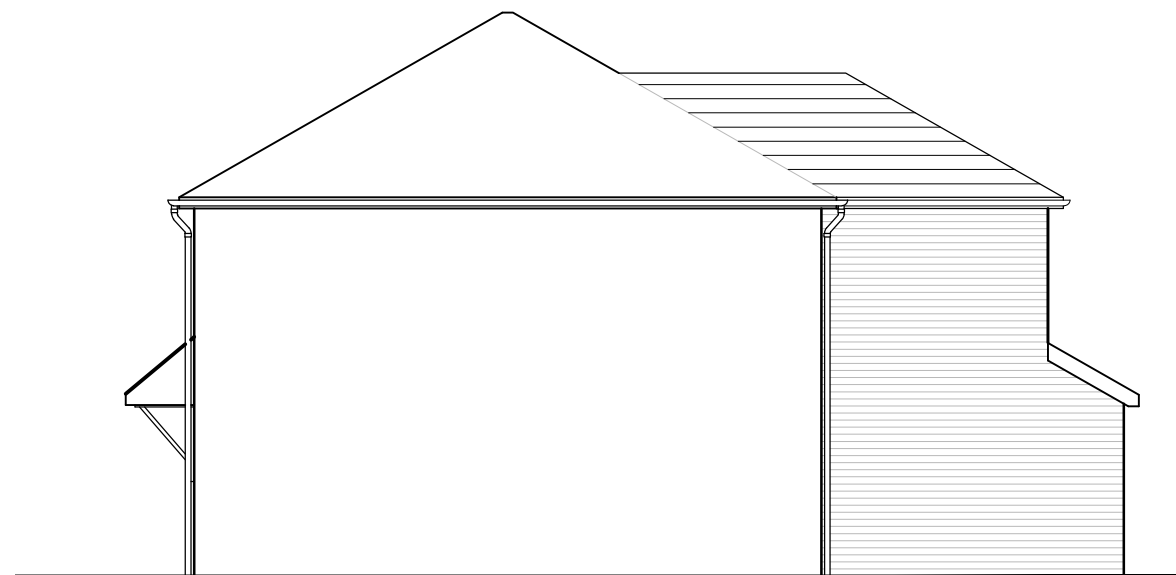


**PROPOSED SIDE ELEVATION**  
SCALE 1:100

ALL DIMENSIONS MAY VARY ON SITE AND TO BE CHECKED BEFORE COMMENCING WORK.

WORKS PROPOSED IN THESE DRAWINGS ASSUMES DEVELOPER / CLIENT COMPLIANCE WITH RELEVANT HEALTH AND SAFETY (CDM) REGULATIONS AND REQUIREMENTS OF THE PARTY WALL AGREEMENTS OF THE PARTY WALL ETC 1996 CDM SERVICE ARE NOT PROVIDED OF OFFERED BY THE AUTHOR OF THESE DRAWINGS

**NOTES**

1. ALL DIMENSIONS ARE IN MILLIMETRES.
2. THIS DRAWING IS TO BE READ IN CONJUNCTION WITH ALL STRUCTURAL ENGINEERS DRAWINGS, SPECIFICATIONS AND SCHEDULES, AND ANY OTHER CONSULTANT'S DOCUMENTATION AND REPORTS
3. ANY DISCREPANCIES OR INCONSISTENCIES IN THE INFORMATION SHOULD BE REPORTED DIRECT TO THE ARCHITECT FOR CLARIFICATION AND CONFIRMATION OF INSTRUCTION.
4. DO NOT SCALE FROM THIS DRAWING(DRAWINGS MAY BE SCALED FOR LOCAL AUTHORITY AND PLANNING PURPOSES ONLY - ALL DIMENSIONS TO BE CHECKED ON SITE.
5. ALL NEW MATERIALS AND EXTERNAL SURFACES TO MATCH EXISTING UNLESS OTHERWISE SPECIFIED.

 

**Scale 1:100**

05	Elevations updated to suit revised Plan	29.12.23
04	Elevations updated to suit revised Plan	02.11.23
03	Elevations updated to suit revised Plan	23.10.23
02	Elevations updated to suit revised Plan	05.09.23
01	Bathroom window aligned with Plan	21.08.23

AGENT & CONTACT:  
Allison Franks BA (Hons) MArch  
franks797@btinternet.com  
0777 585 1533

PROJECT:  
**PROPOSED ELEVATIONS**

DESCRIPTION: 10 MURDOCH CHASE  
COXHEATH  
MAIDSTONE  
ME17 4AA

PROJECT No: 058

DRAWING No: ME17-PE-01

REVISION: 05

SCALE: 1:100 DATE: 02.08.23

PAPER SIZE: A3 DRAWN: IB