


This drawing is the property of GBA Designs Limited.  
 Copyright is reserved by them and this drawing is issued  
 on the condition that it is not reproduced or copied in  
 part or in whole without their written consent.  
 Do not scale from this drawing.  
 All dimensions to be checked on site before  
 commencement of work.  
 This drawing is to be read in conjunction with  
 specifications and/or other consultants drawings as  
 applicable.

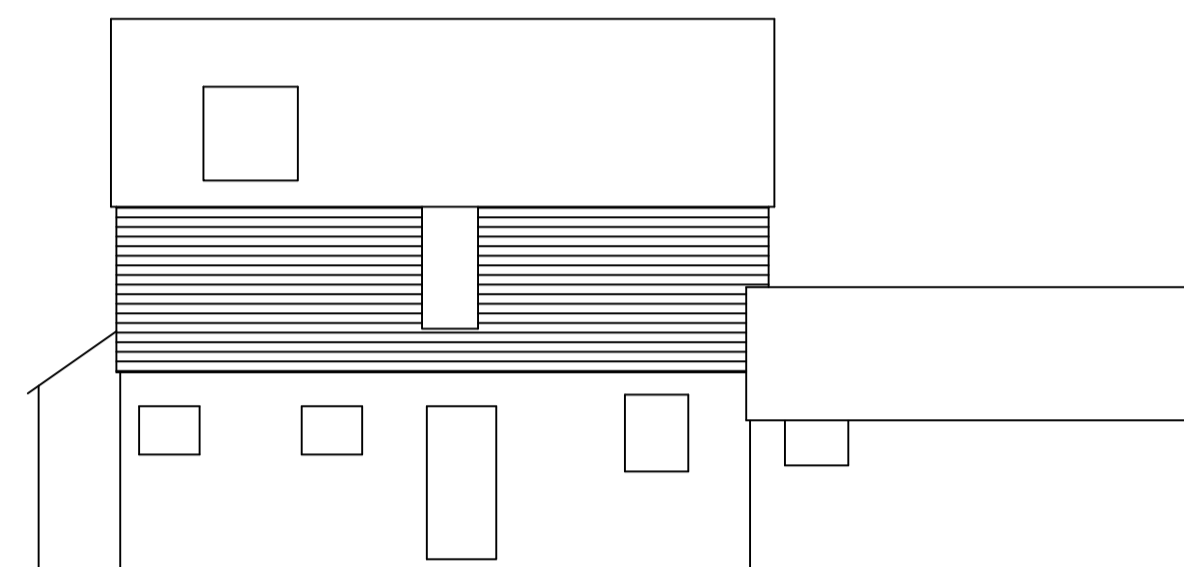


EXISTING FRONT ELEVATION  
 Scale 1:100 @ A1




EXISTING SIDE ELEVATION  
 Scale 1:100 @ A1




EXISTING REAR ELEVATION  
 Scale 1:100 @ A1

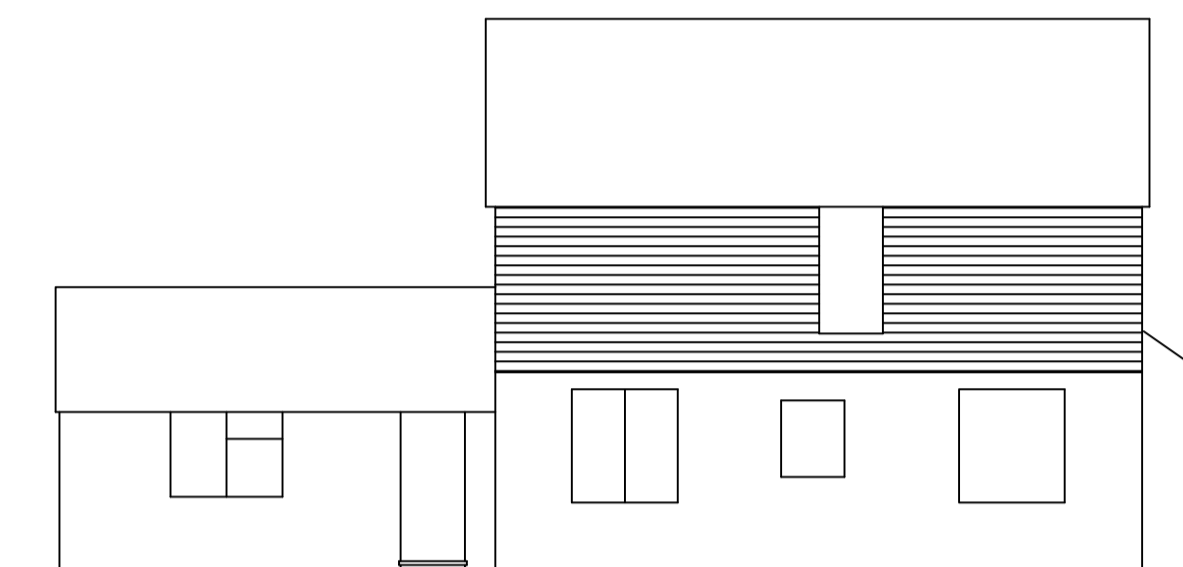


EXISTING SIDE ELEVATION  
 Scale 1:100 @ A1

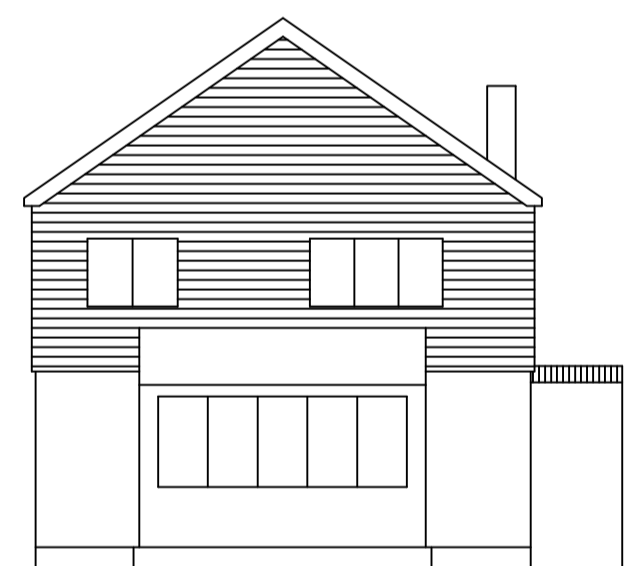


PROPOSED FRONT ELEVATION  
 Scale 1:100 @ A1

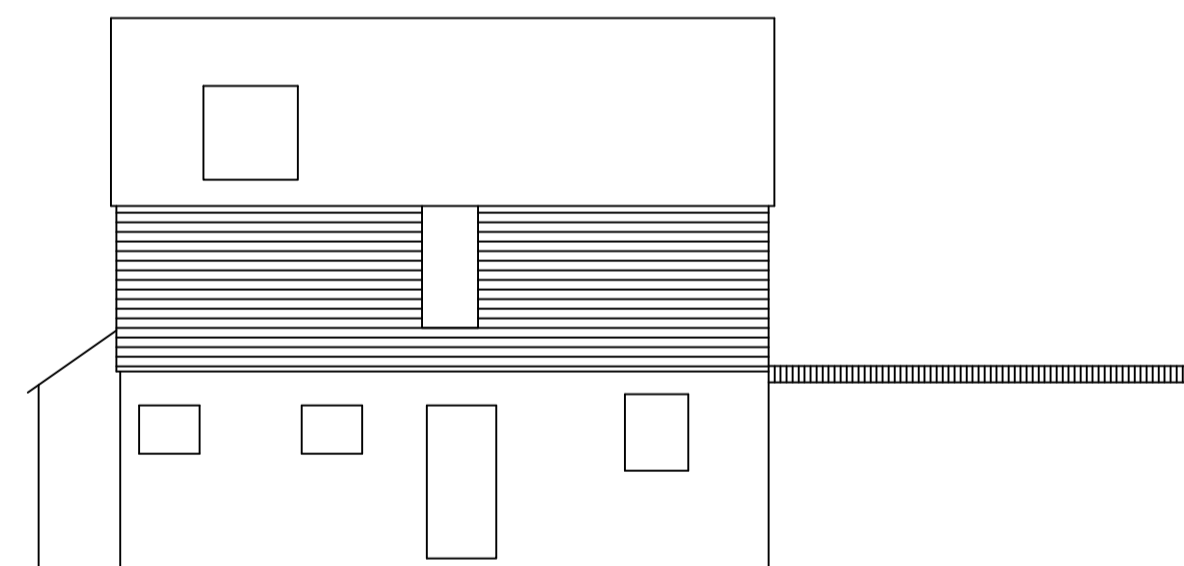

PROPOSED SIDE ELEVATION  
 Scale 1:100 @ A1

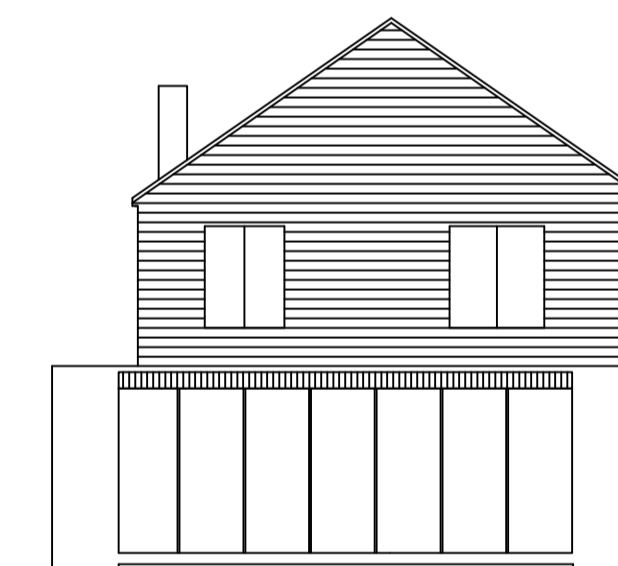

PROPOSED REAR ELEVATION  
 Scale 1:100 @ A1

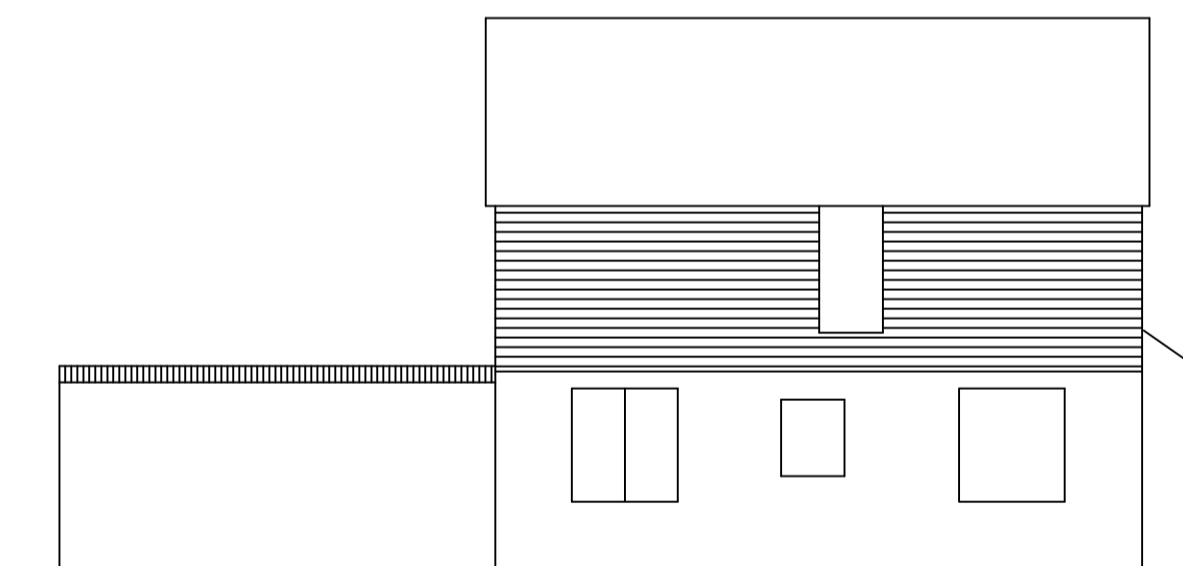

PROPOSED SIDE ELEVATION  
 Scale 1:100 @ A1

REV.	DESCRIPTION	DATE

**architectural & interior designers**  
 Suite 18+70 Churchill Square Business Centre  
 Kings Hill Kent  
 ME19 4YU  
 tel:01732523521 fax:01732523522 email:info@gbadesigns.com



proposed development at:  
**Woodhurst**  
 Leeds Road, Langley  
 Maidstone ME17 3JN

**Existing and Proposed Elevations**

SCALE	DATE:	DWG NO.
1:100@A1	Jan 2024	2453-002