


Notes




1. This drawing is the property of GBA Designs Limited. Copyright is reserved by them and this drawing is issued on the condition that it is not reproduced or copied in part or in whole without their written consent. Do not scale from this drawing. All dimensions to be checked on site before commencement of work. This drawing is to be read in conjunction with specifications and/or other consultants drawings as applicable.

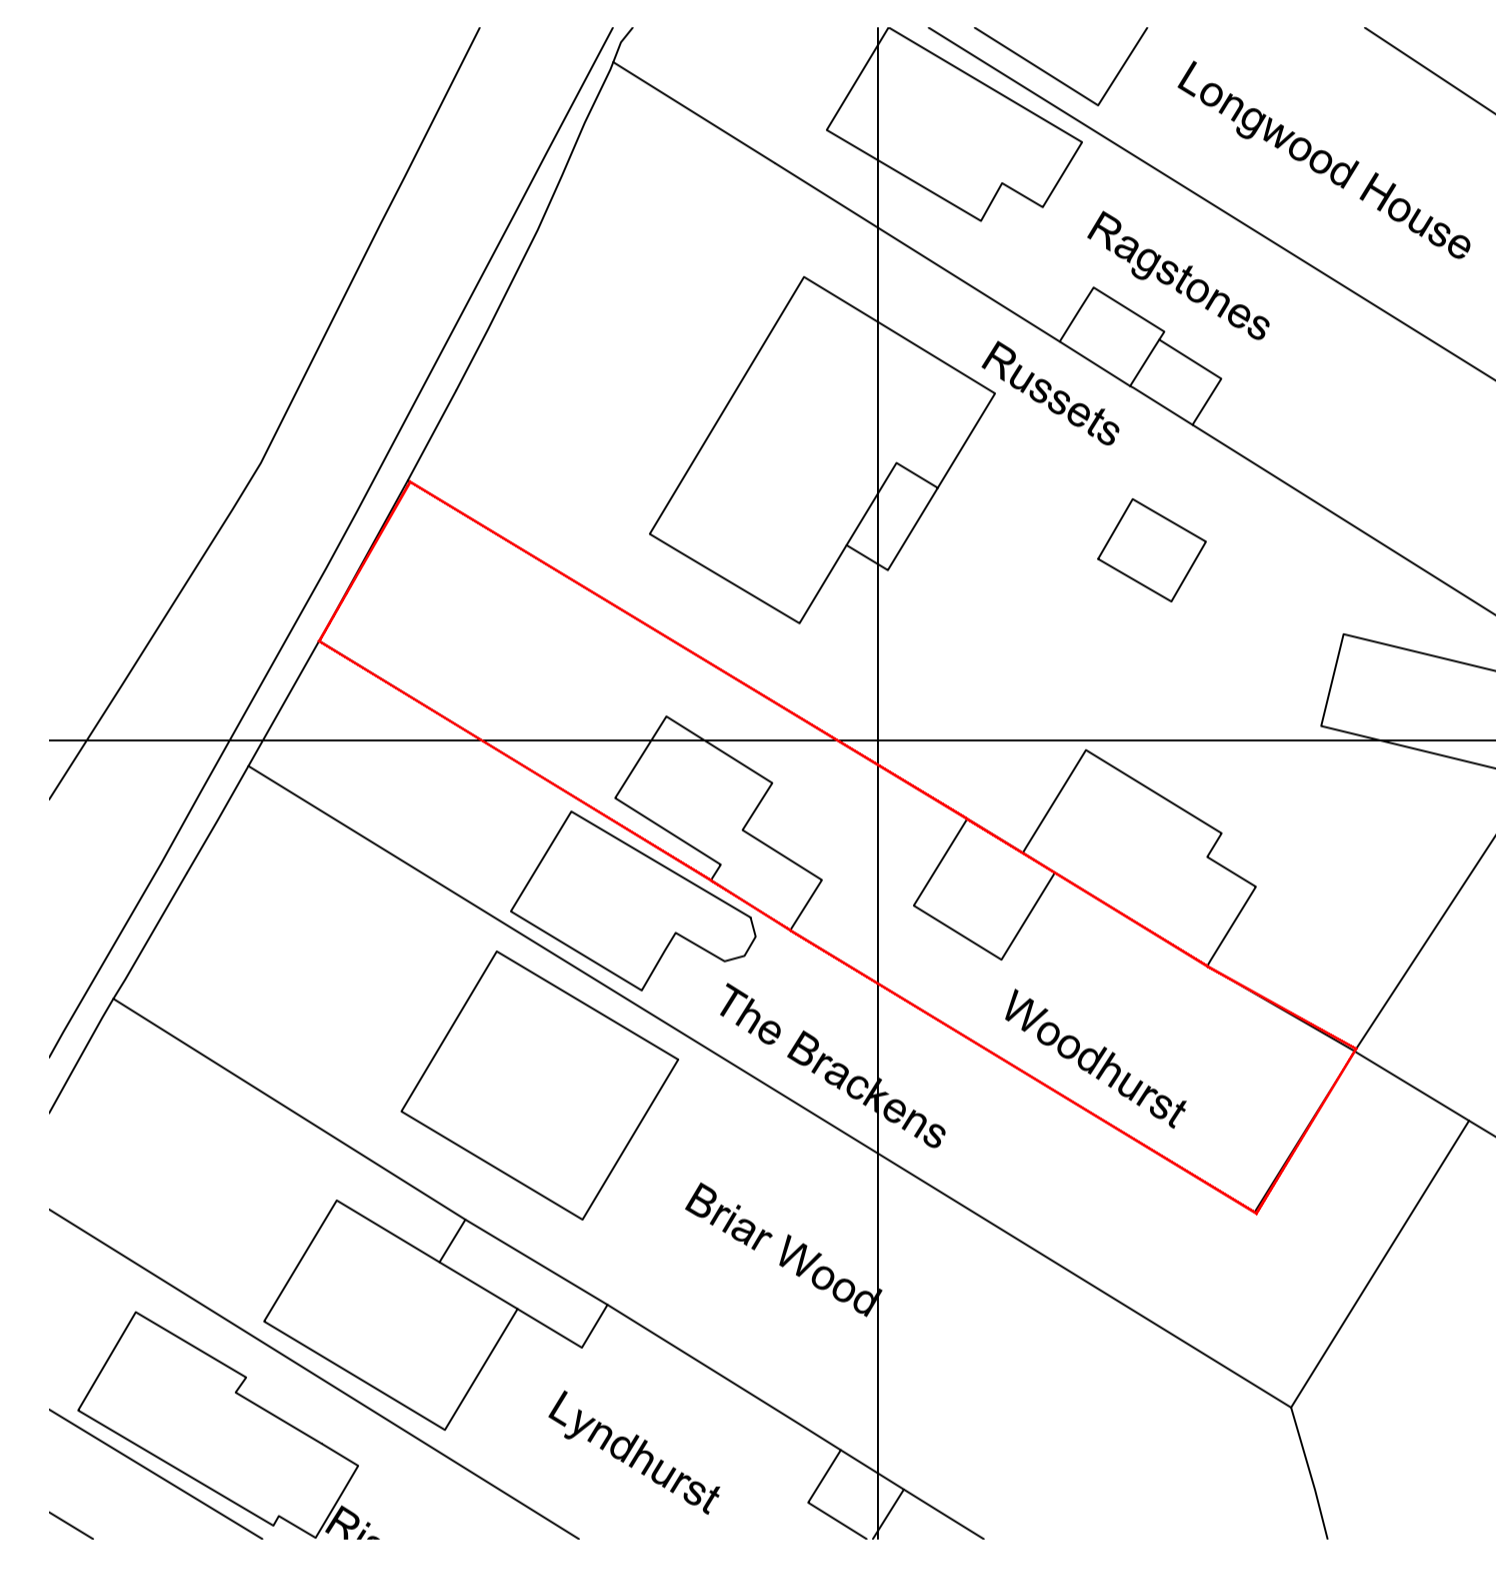

Existing Location Plan  
1:1250 @ A1



Existing Site Plan  
1:500 @ A1

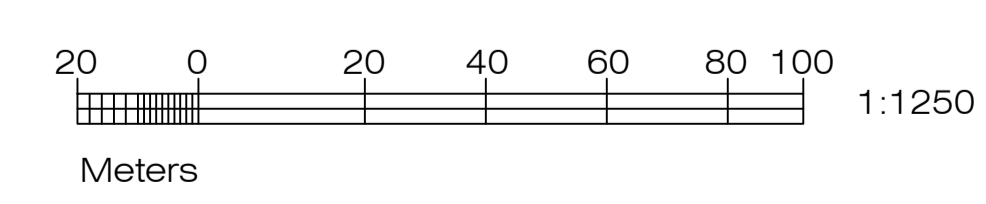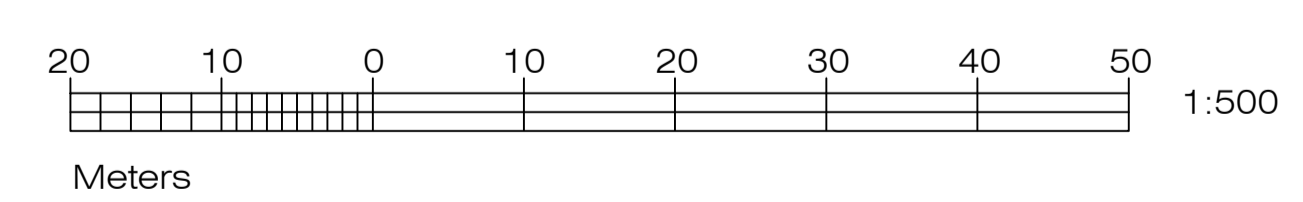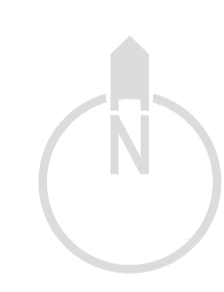

REV.	DESCRIPTION	DATE
<p><b>architectural &amp; interior designers</b>                      Suite 18•70 Churchill Square Business Centre•                      Kings Hill•Kent•                      ME19 4YU•                      tel:01732523521 fax:01732523522 email:info@gbadesigns.com</p>		
<p>proposed development at:  <b>Woodhurst</b>                      Langley                      ME17</p>		
<p><b>Existing Site and Location Plan</b></p>		
SCALE	DATE:	DWG NO.
As noted	Jan 2024	2453/200

