

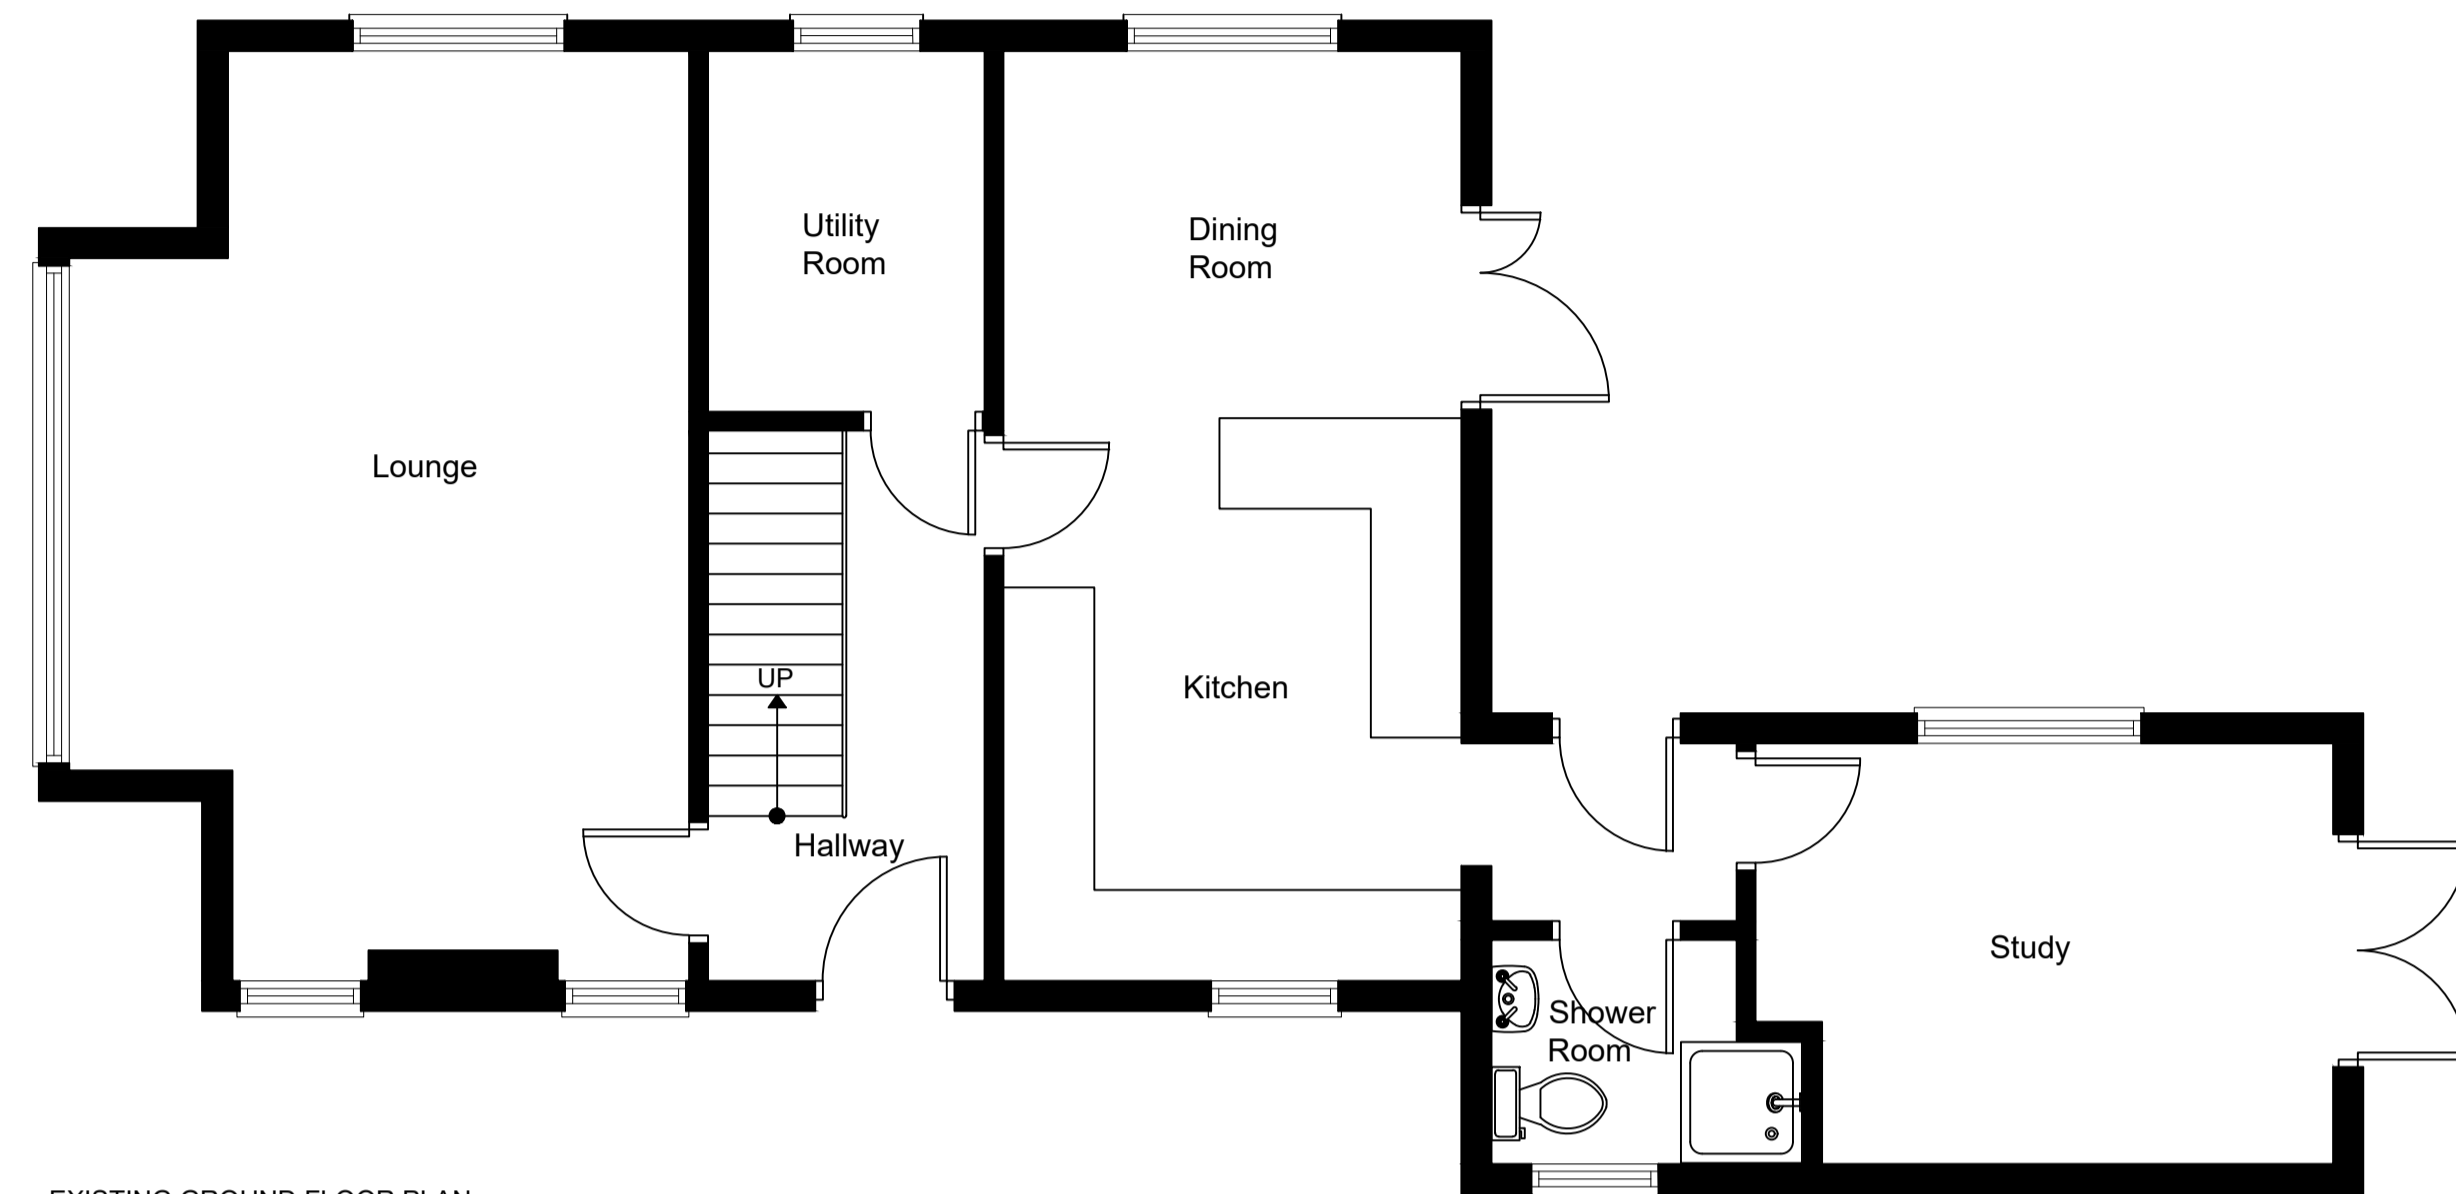



This drawing is the property of GBA Designs Limited. Copyright is reserved by them and this drawing is issued on the condition that it is not reproduced or copied in part or in whole without their written consent. Do not scale from this drawing. All dimensions to be checked on site before commencement of work. This drawing is to be read in conjunction with specifications and/or other consultants drawings as applicable.

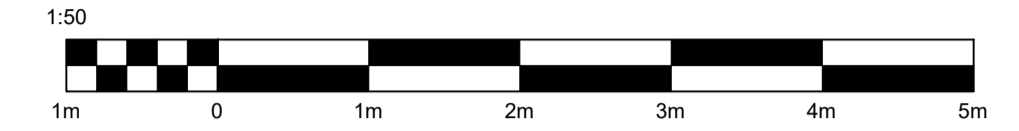


EXISTING GROUND FLOOR PLAN
Scale 1:50 @ A1

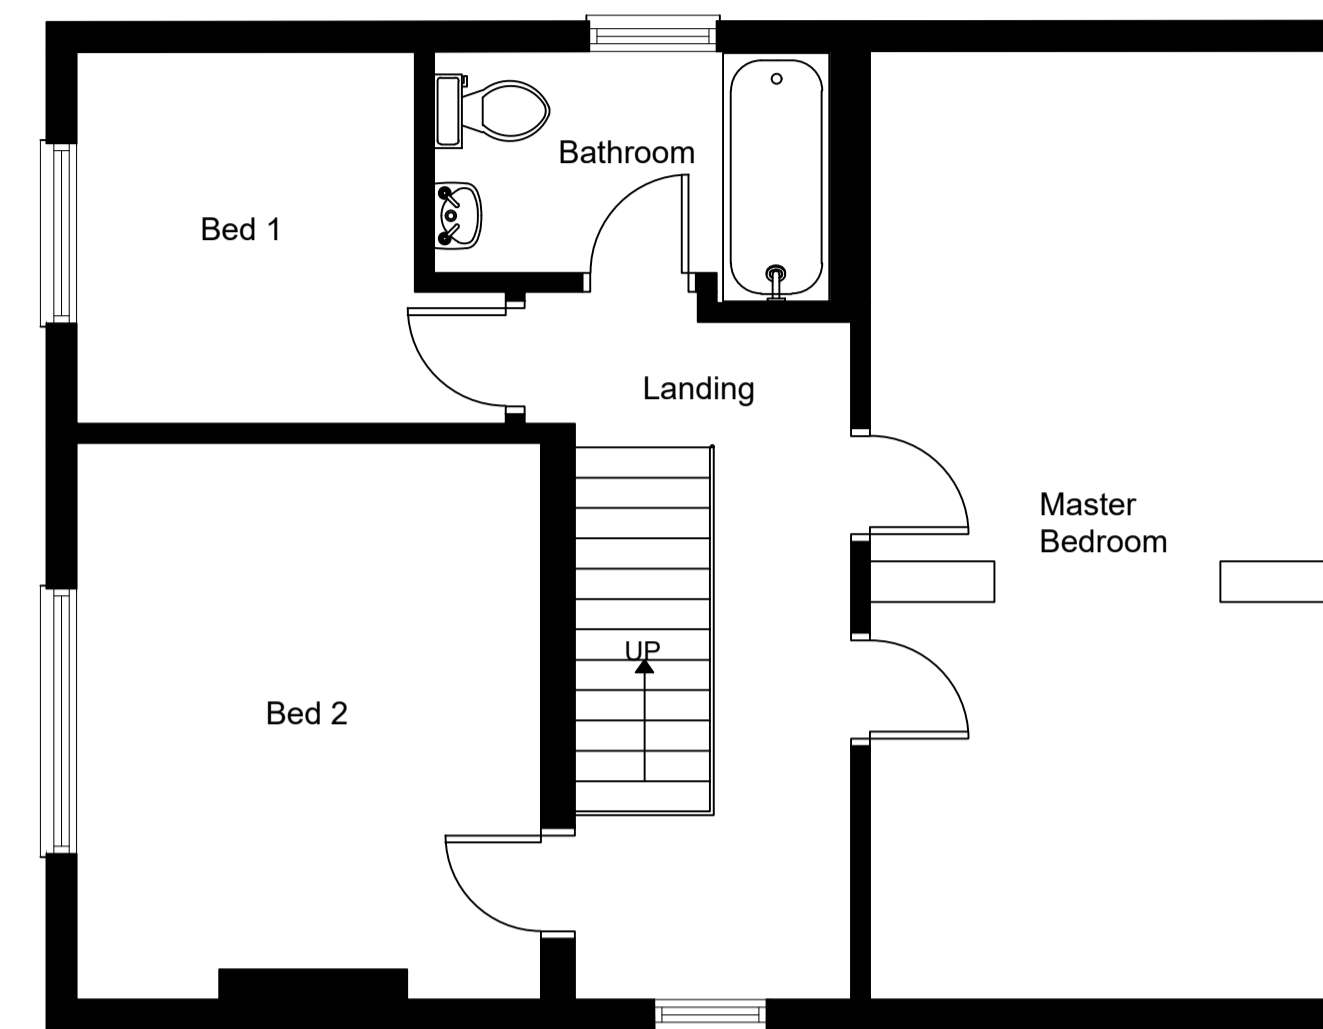

EXISTING FIRST FLOOR PLAN
Scale 1:50 @ A1

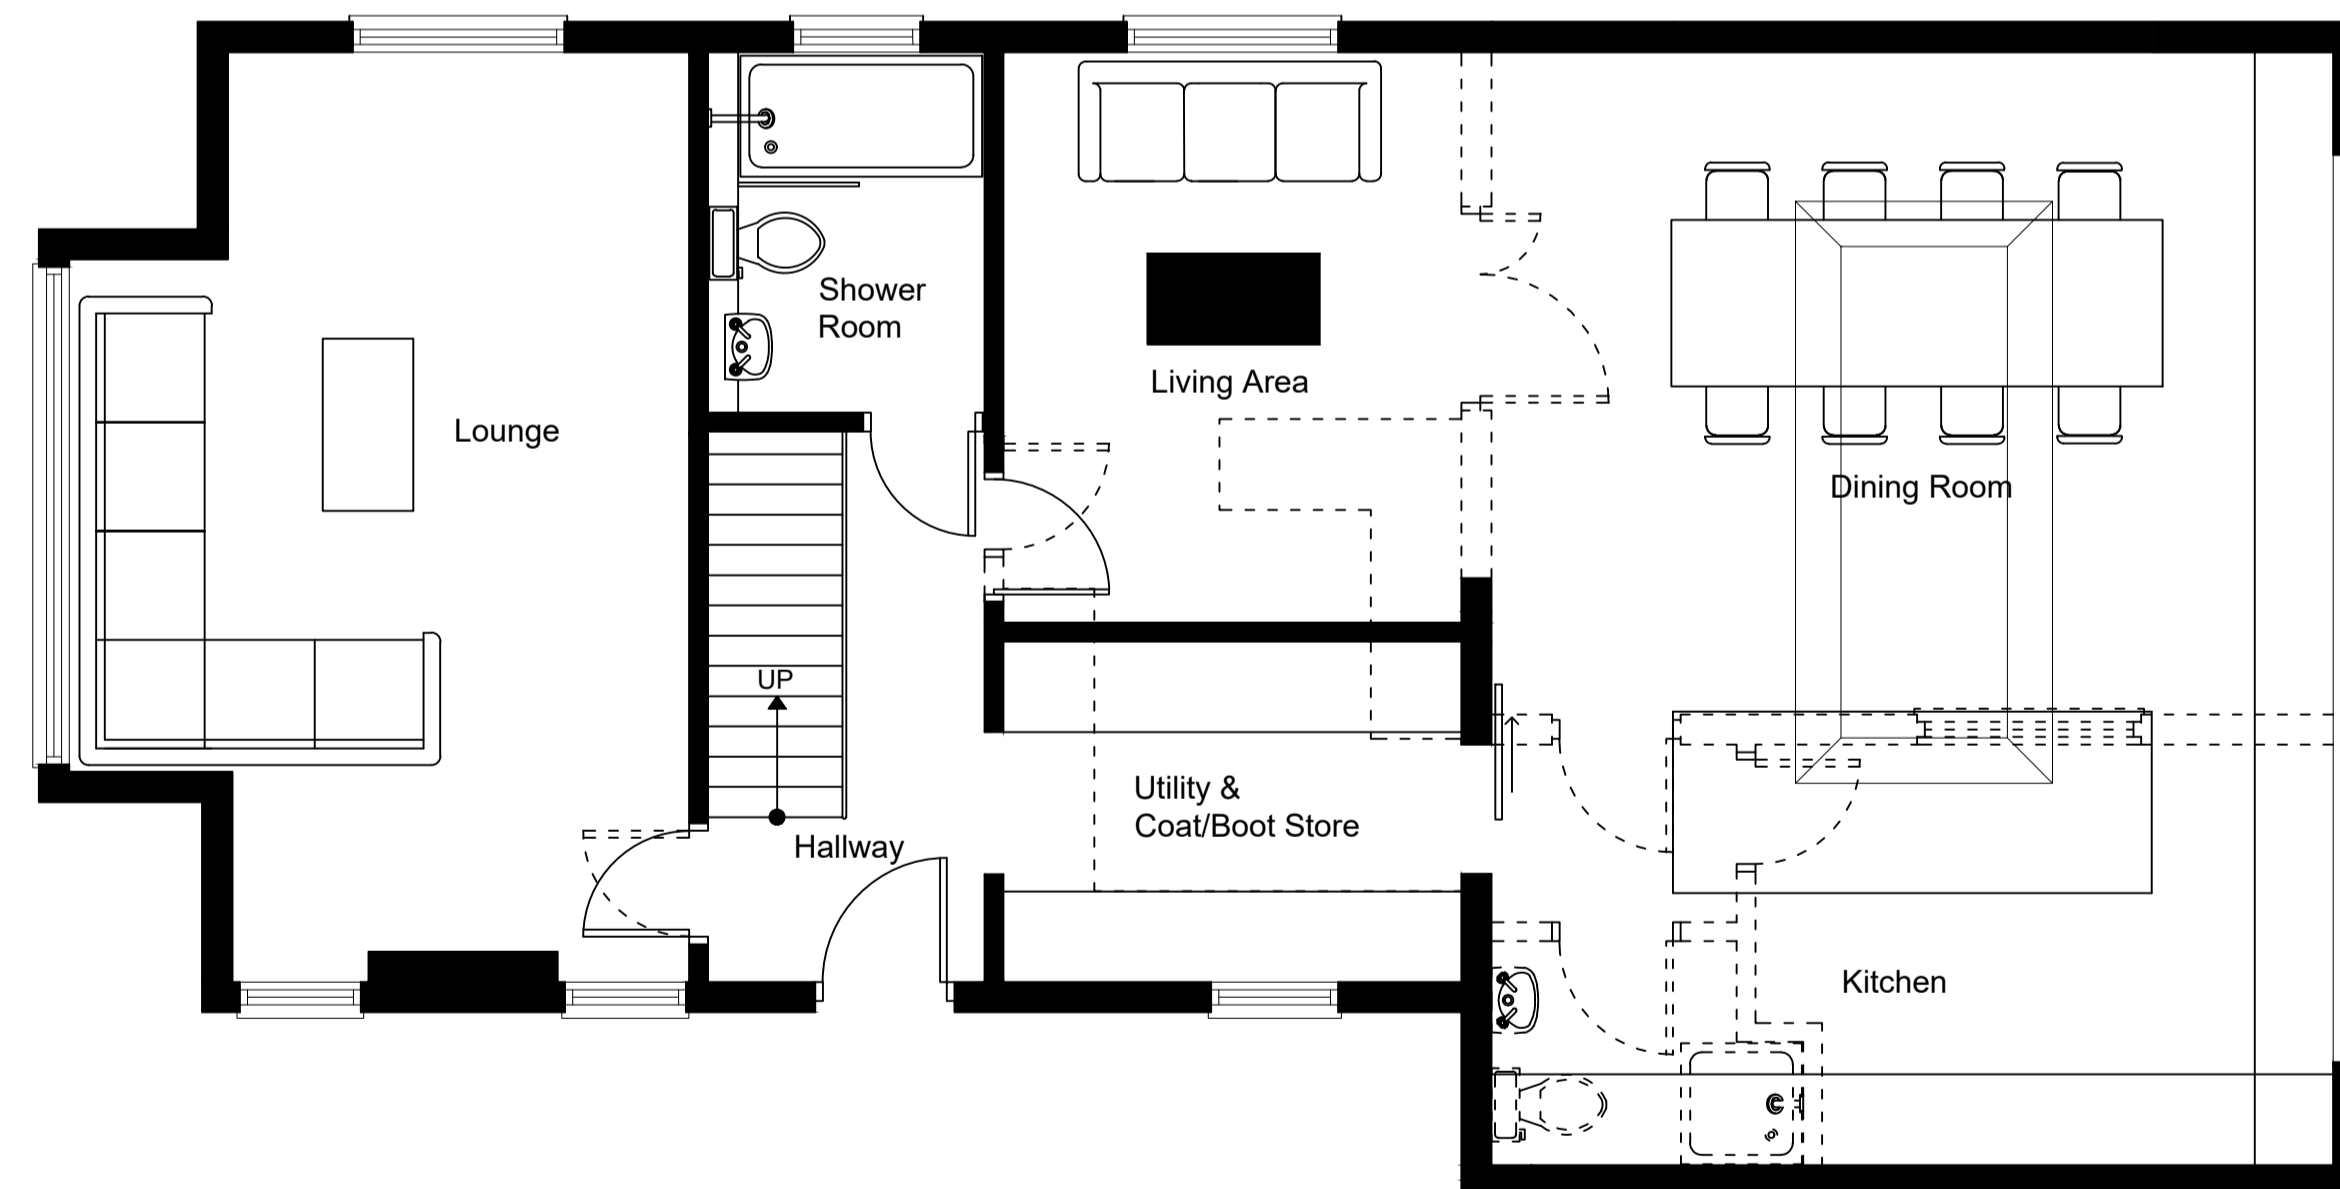

PROPOSED GROUND FLOOR PLAN
Scale 1:50 @ A1

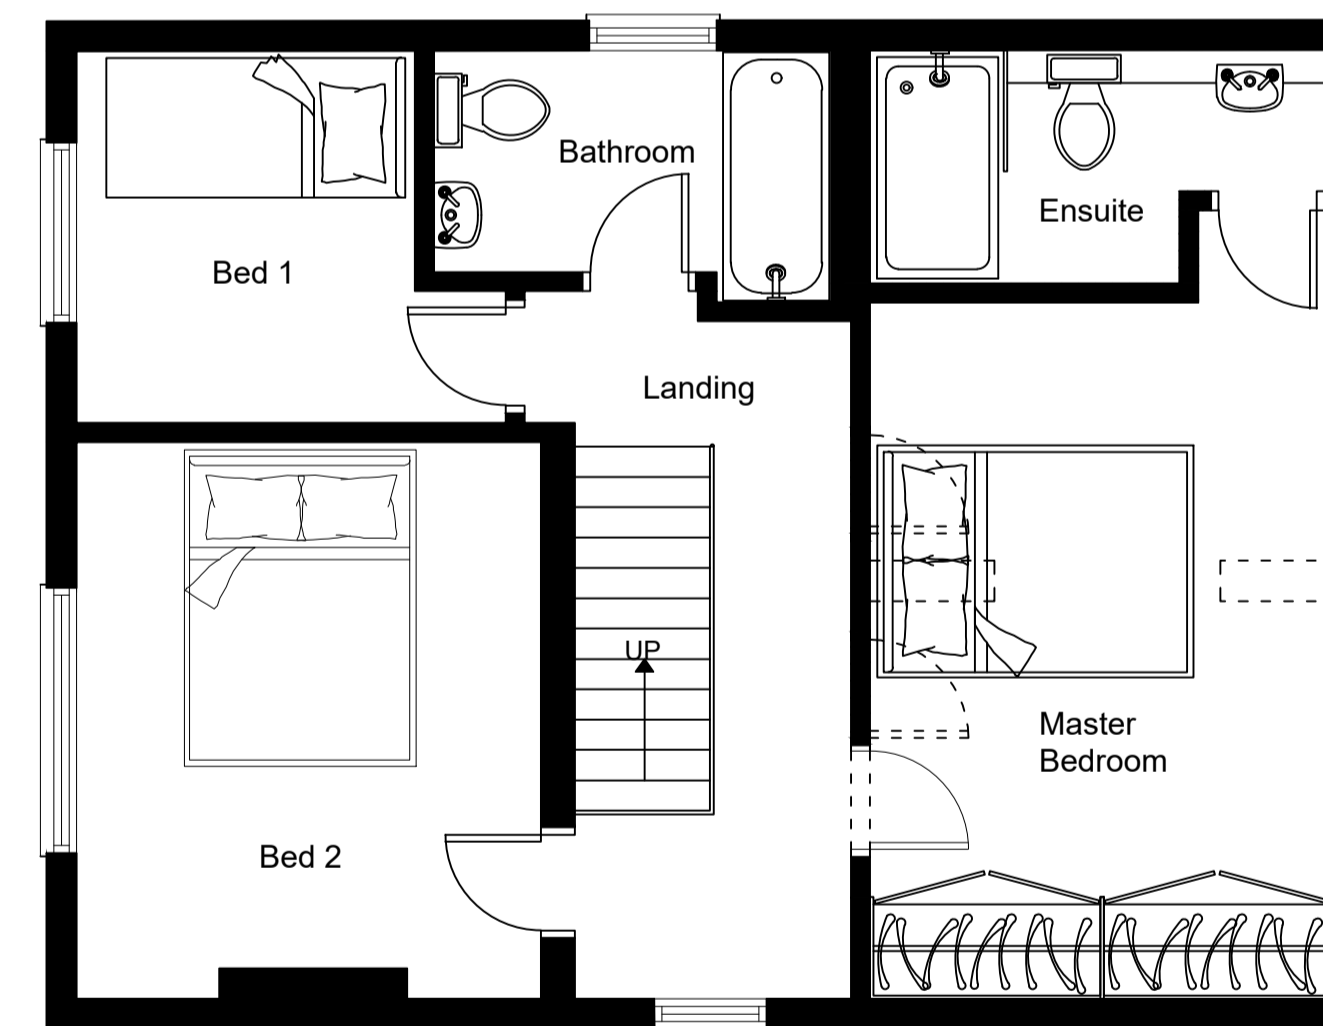

PROPOSED FIRST FLOOR PLAN
Scale 1:50 @ A1

REV.	DESCRIPTION	DATE
------	-------------	------

architectural & interior designers
Suite 18•70 Churchill Square Business Centre•
Kings Hill•Kent•
ME19 4YU•
tel:01732523521 fax:01732523522 email:info@gbadesigns.com



proposed development at:
Woodhurst
Leeds Road, Langley
Maidstone ME17 3JN

Existing and Proposed Plans

SCALE	DATE:	DWG NO.
1:50@A1	Jan 2024	2453-001